




Location plan
1 : 5000

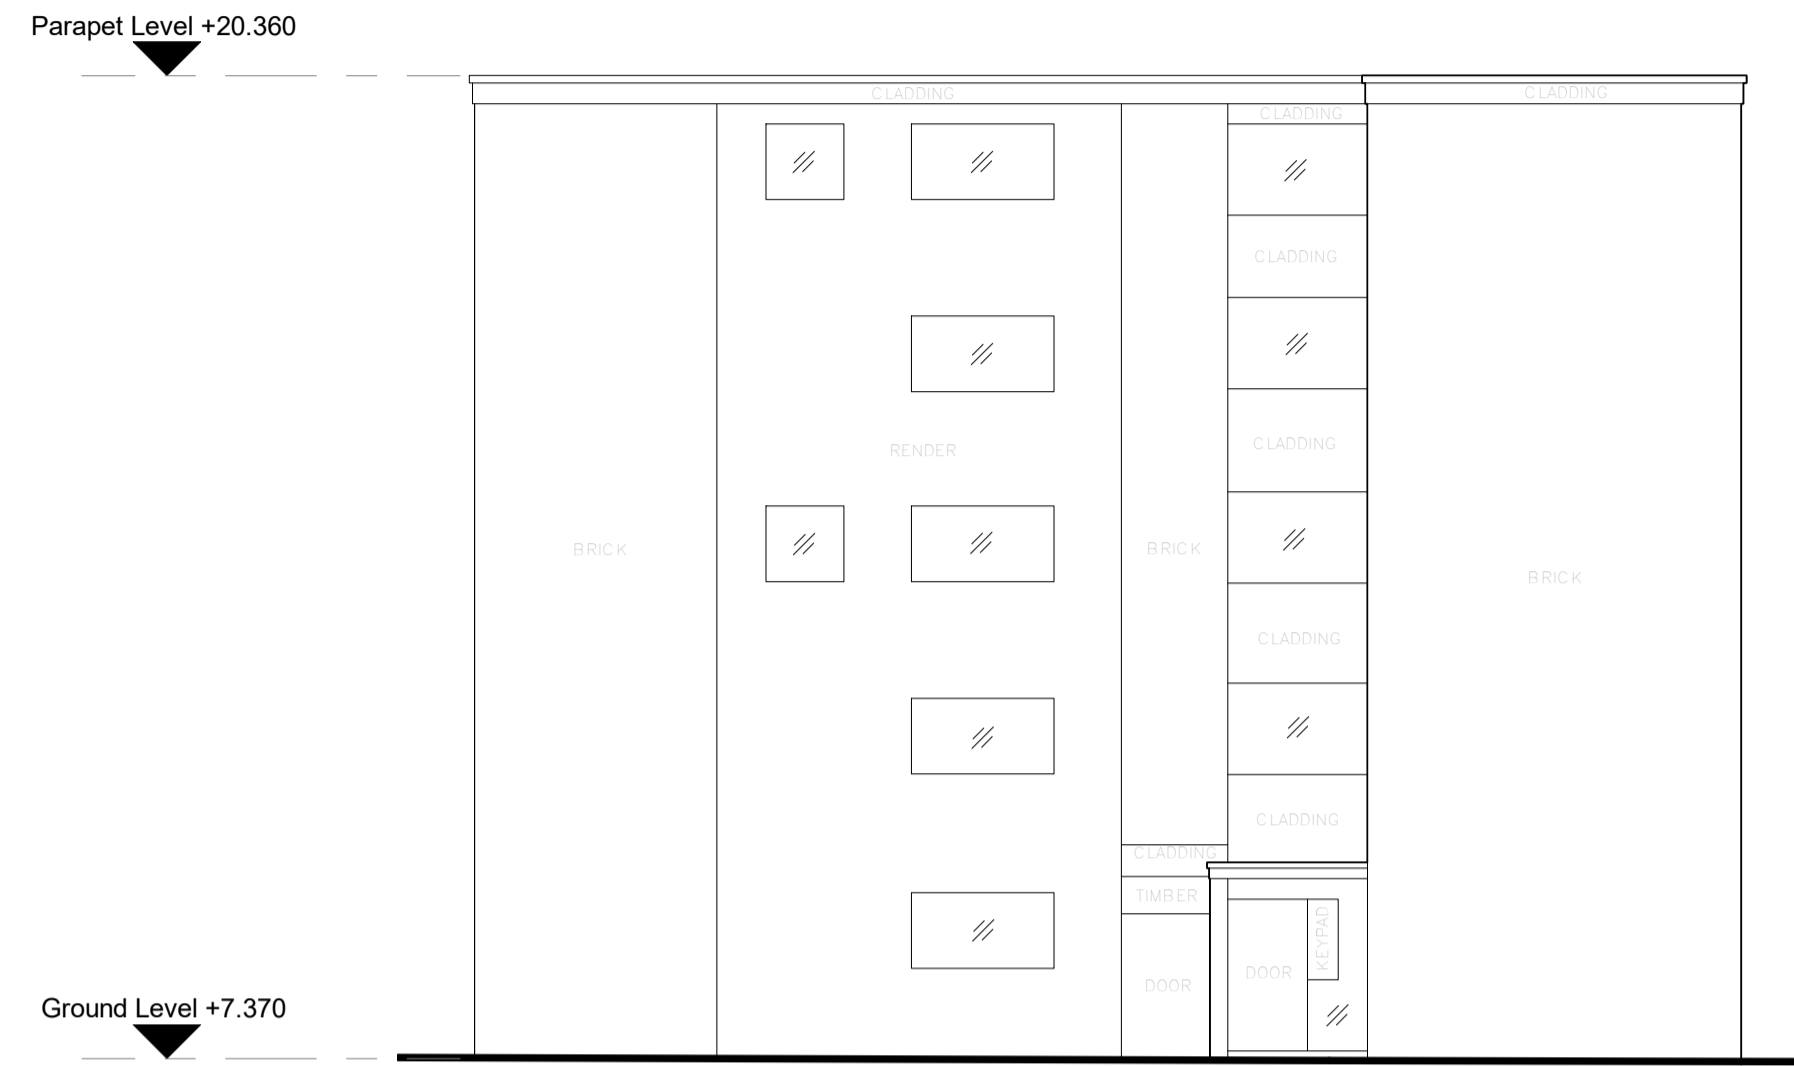


Bowes Lyon House - 53 North Elevation

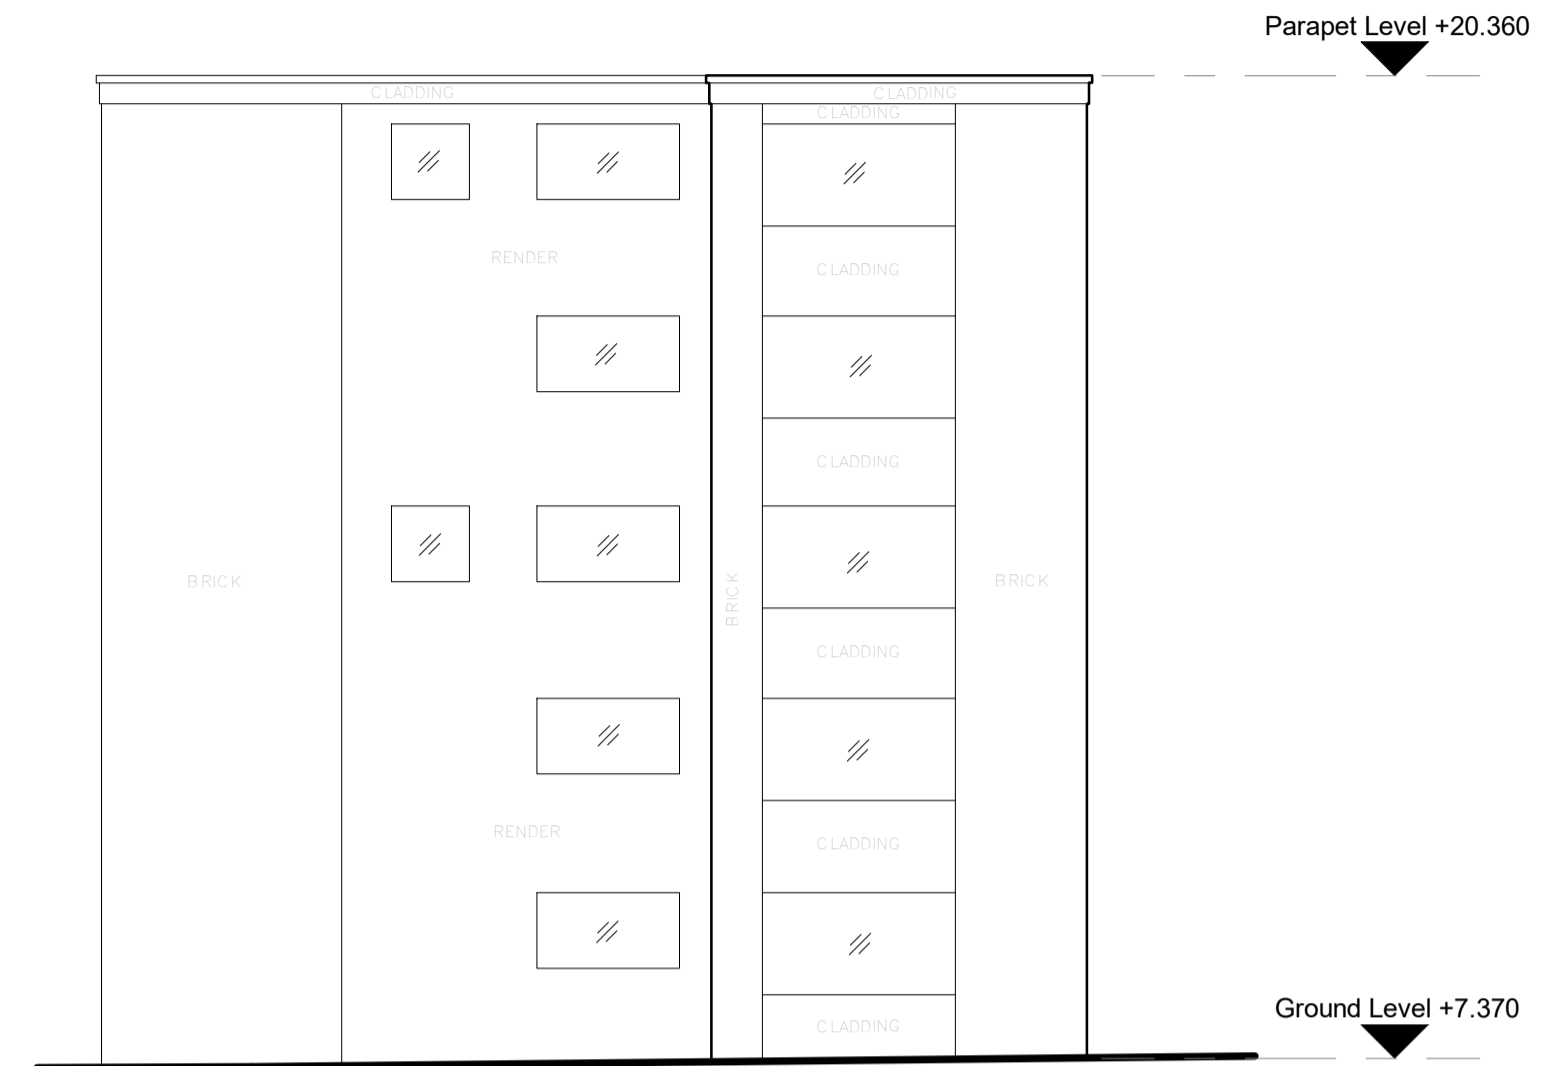

Bowes Lyon House - 54 East Elevation

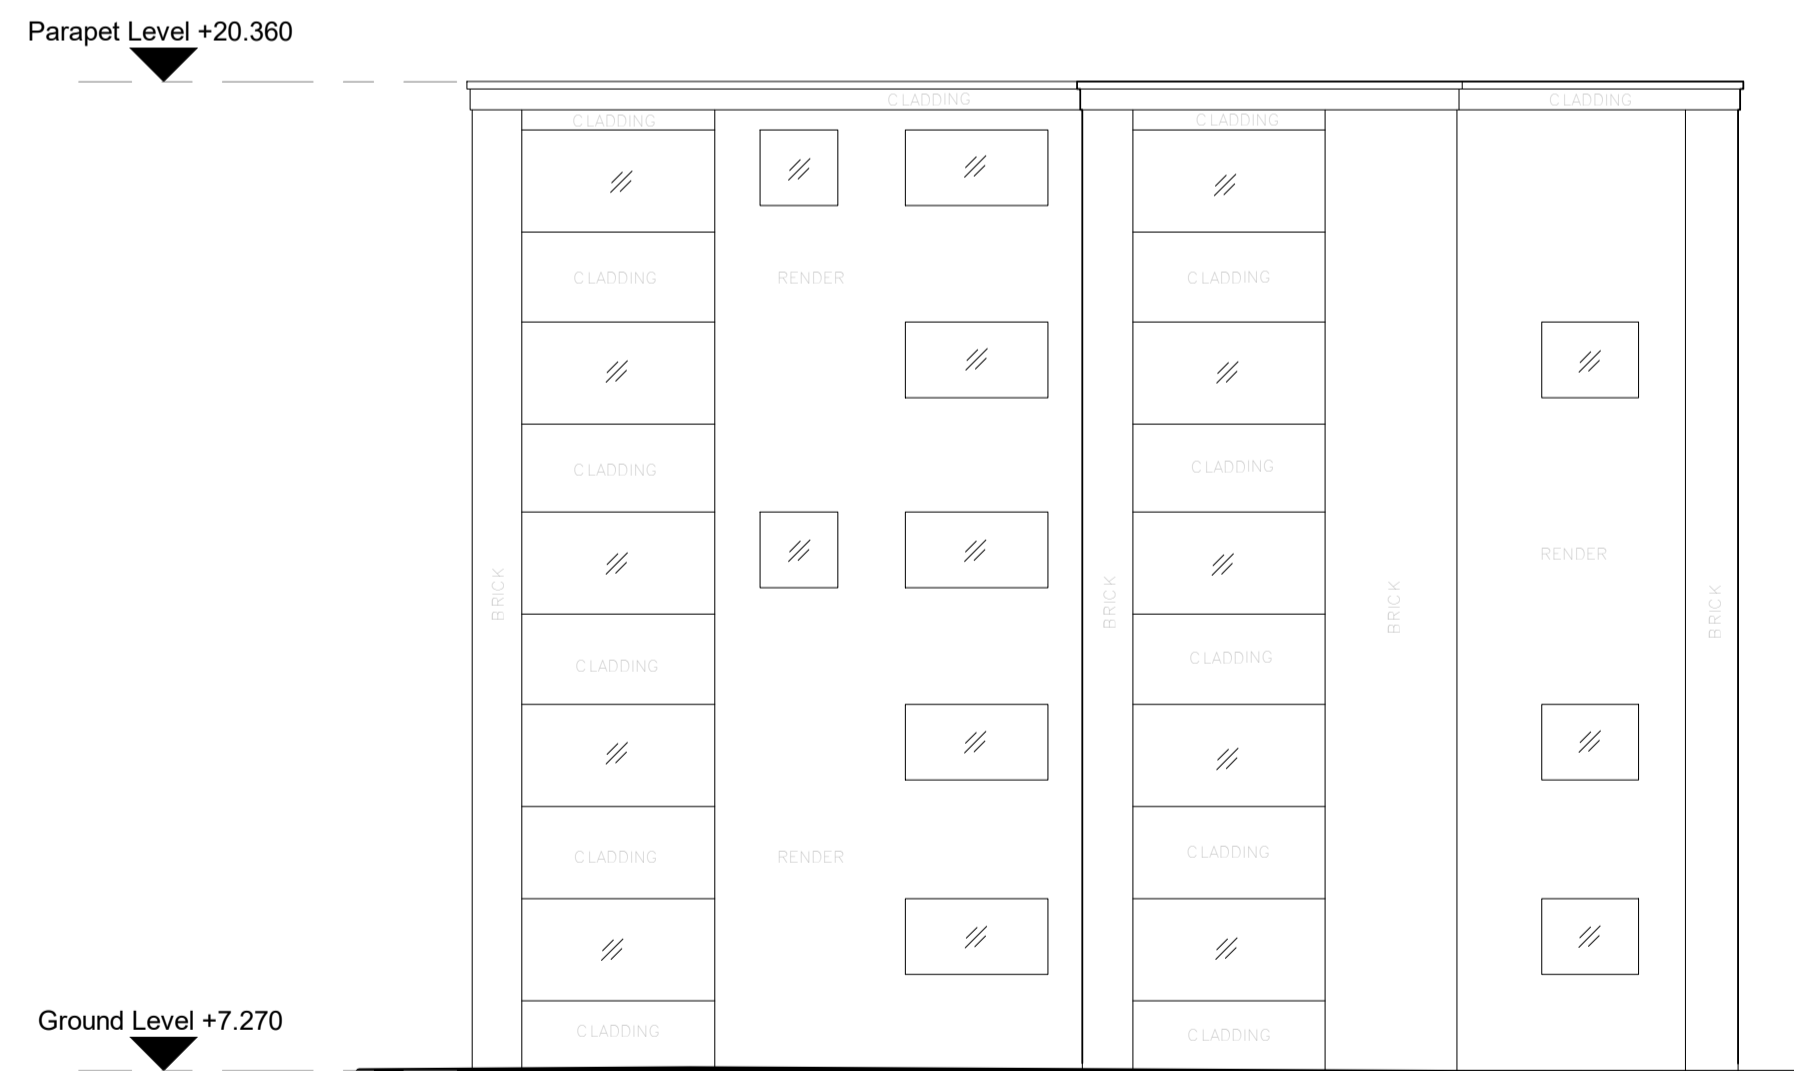

Bowes Lyon House - 55 South Elevation

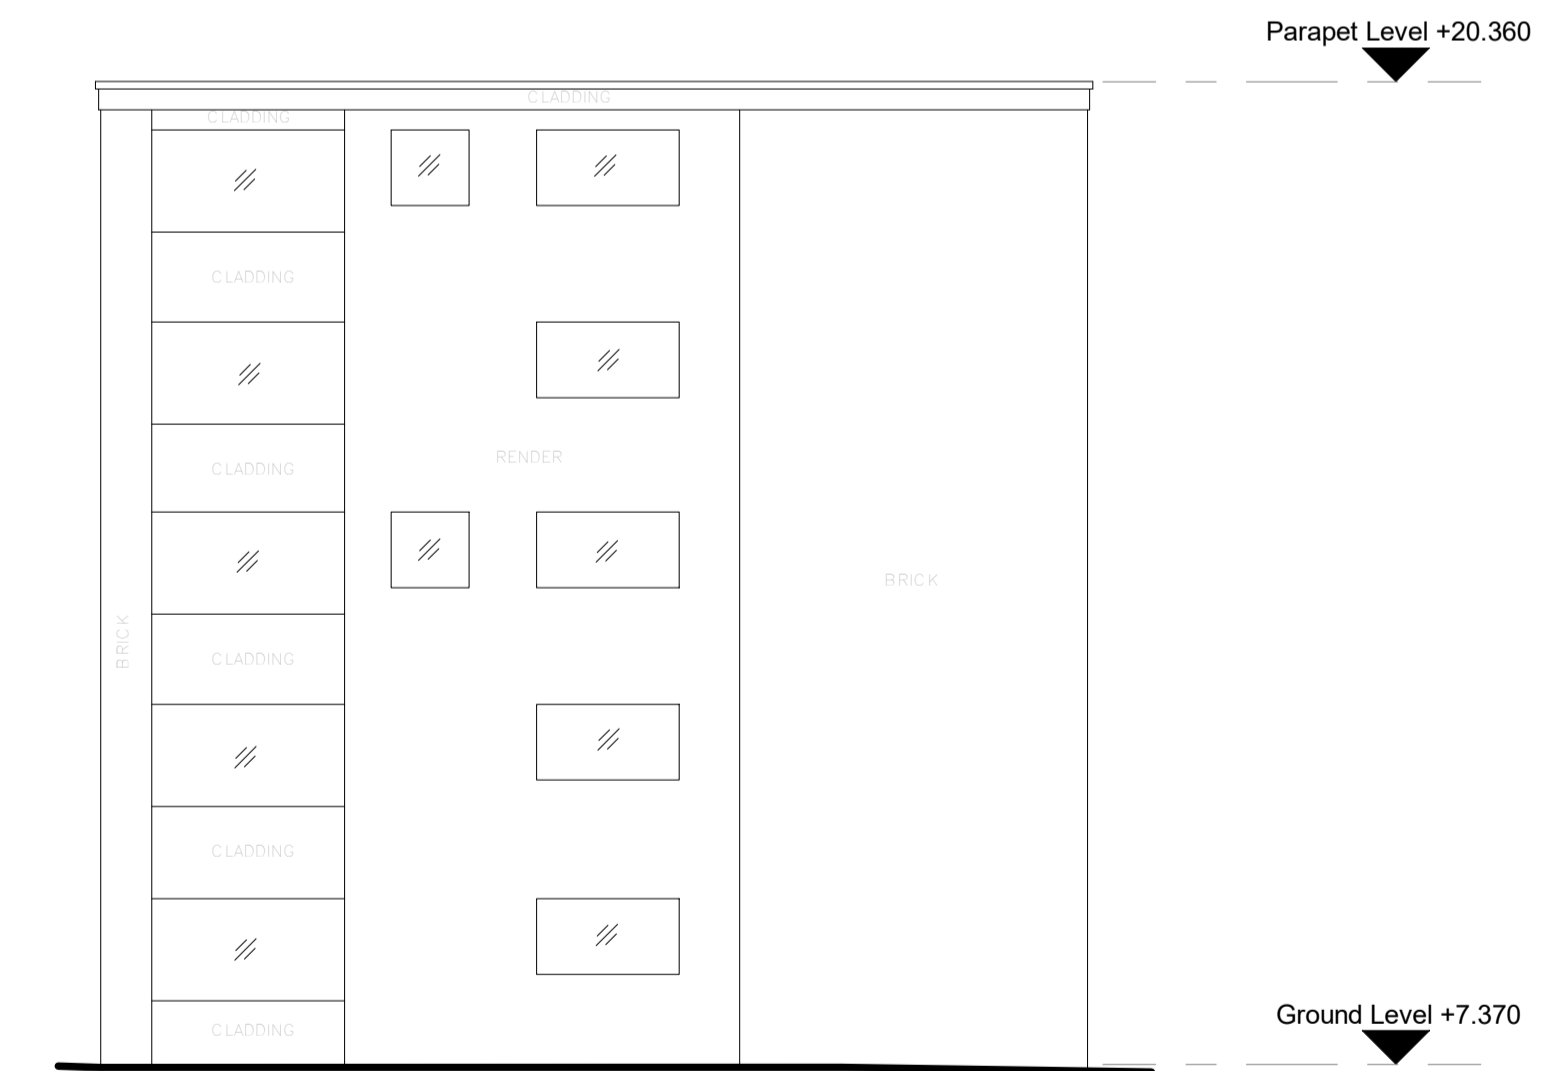

Bowes Lyon House - 56 West Elevation

Notes:
Do not scale. All dimensions are in millimetres unless otherwise stated. This drawing should be read in conjunction with all relevant project information and contract documentation. All dimensions to be checked prior to fabrication and or commencement of works. All works to comply with all relevant legal standards, building regulations and warranty provider requirements. Report any discrepancies, if in doubt ask.

Rev	Status	Date	Description	Drn	Chkd
001	A3	26.04.22	Planning Issue	JB	CD

Client Name:		Hill Residential	
Project Name:		Ham Close Regeneration	
Drawing Name:		Elevations 53-56 Bowes Lyon House	
Drawing Number:	Rev:	Status:	
HCR-BPTW-SE-ZZ-DR-A-0022	C01	A3	
Project No:	RIBA Stage:	Drawn By:	Scale:
21-090	3	AM	1:25 @ A1

PLANNING ISSUE

40 Norman Road,
Greenwich, London
SE10 9GX
t 020 8293 5175
bptw.co.uk

