






Location Plan
1 : 5000

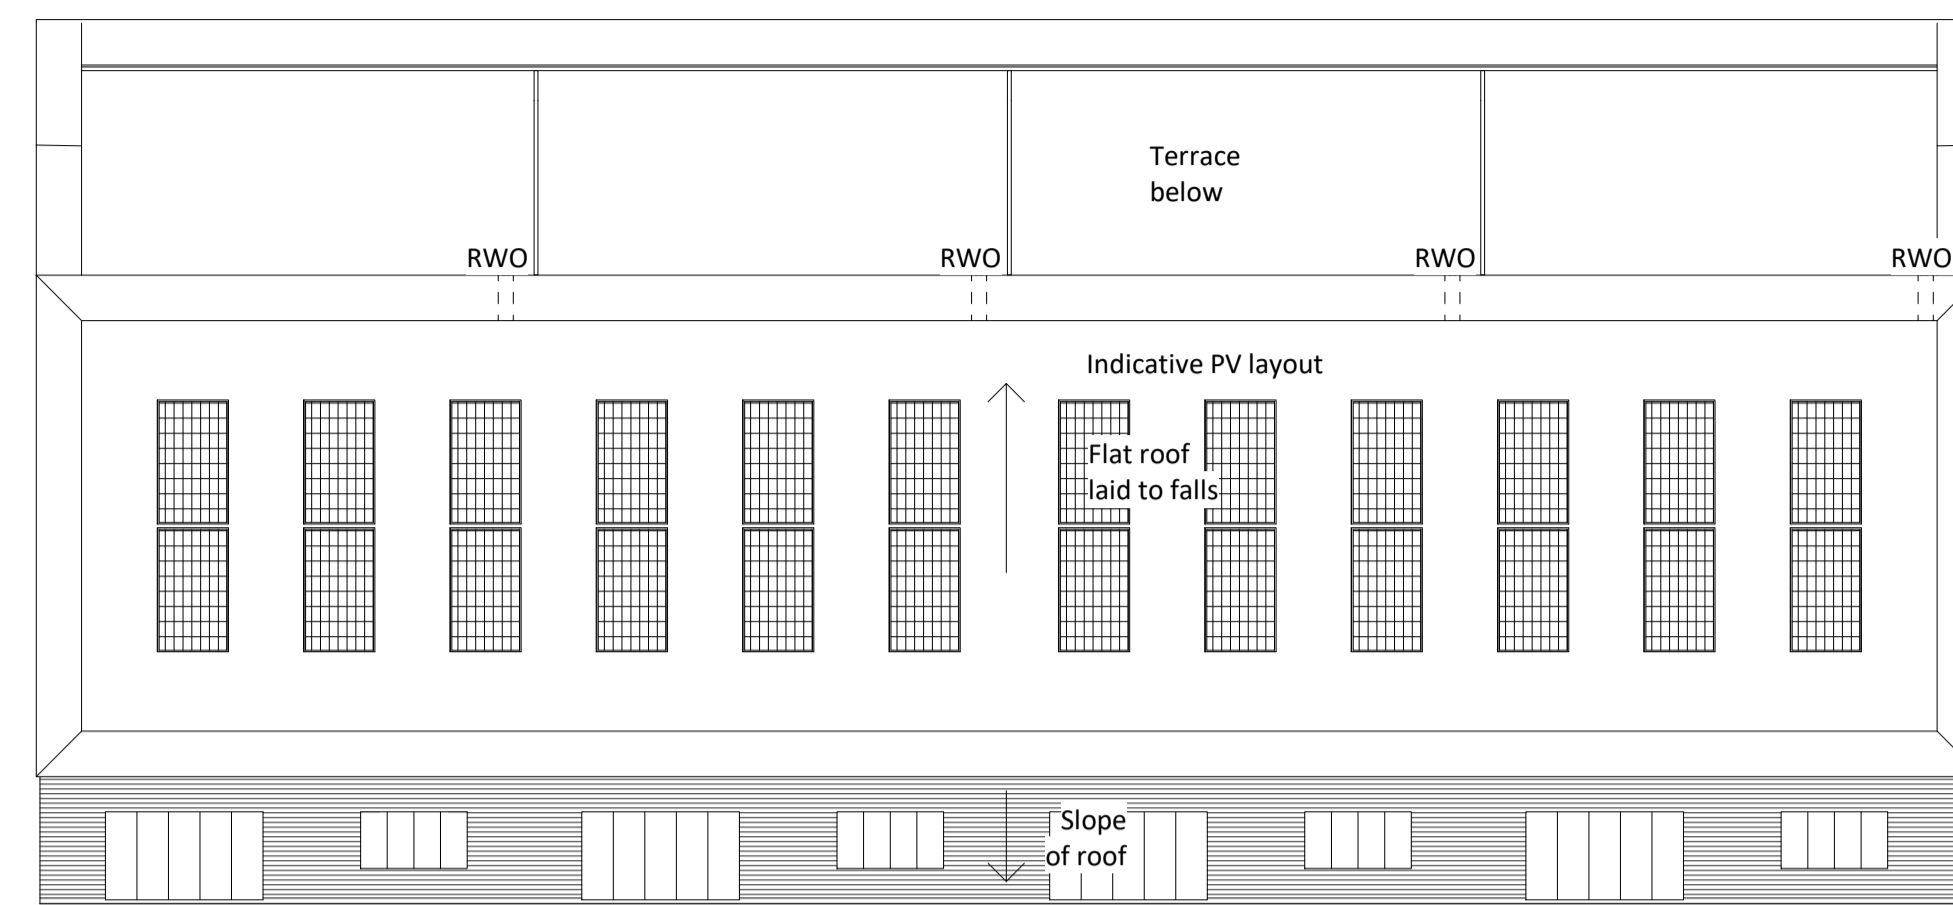


5 Roof Plan
1 : 100

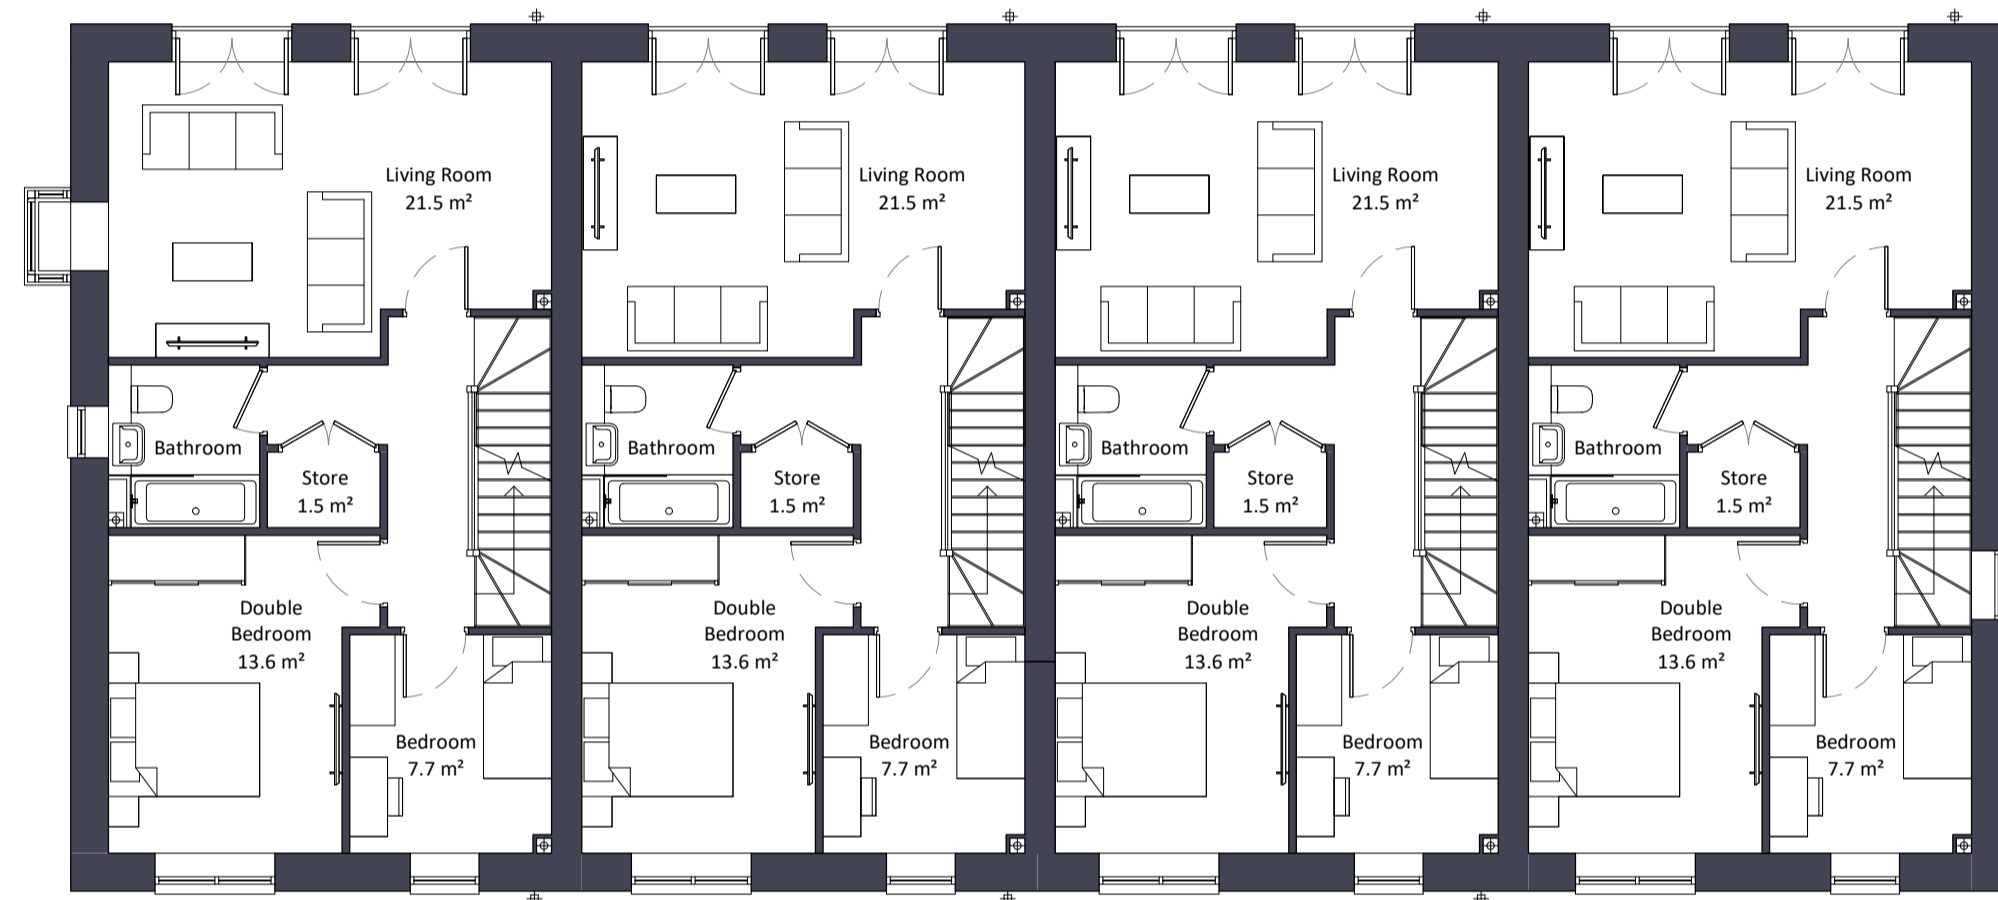

2 First Floor
1 : 100

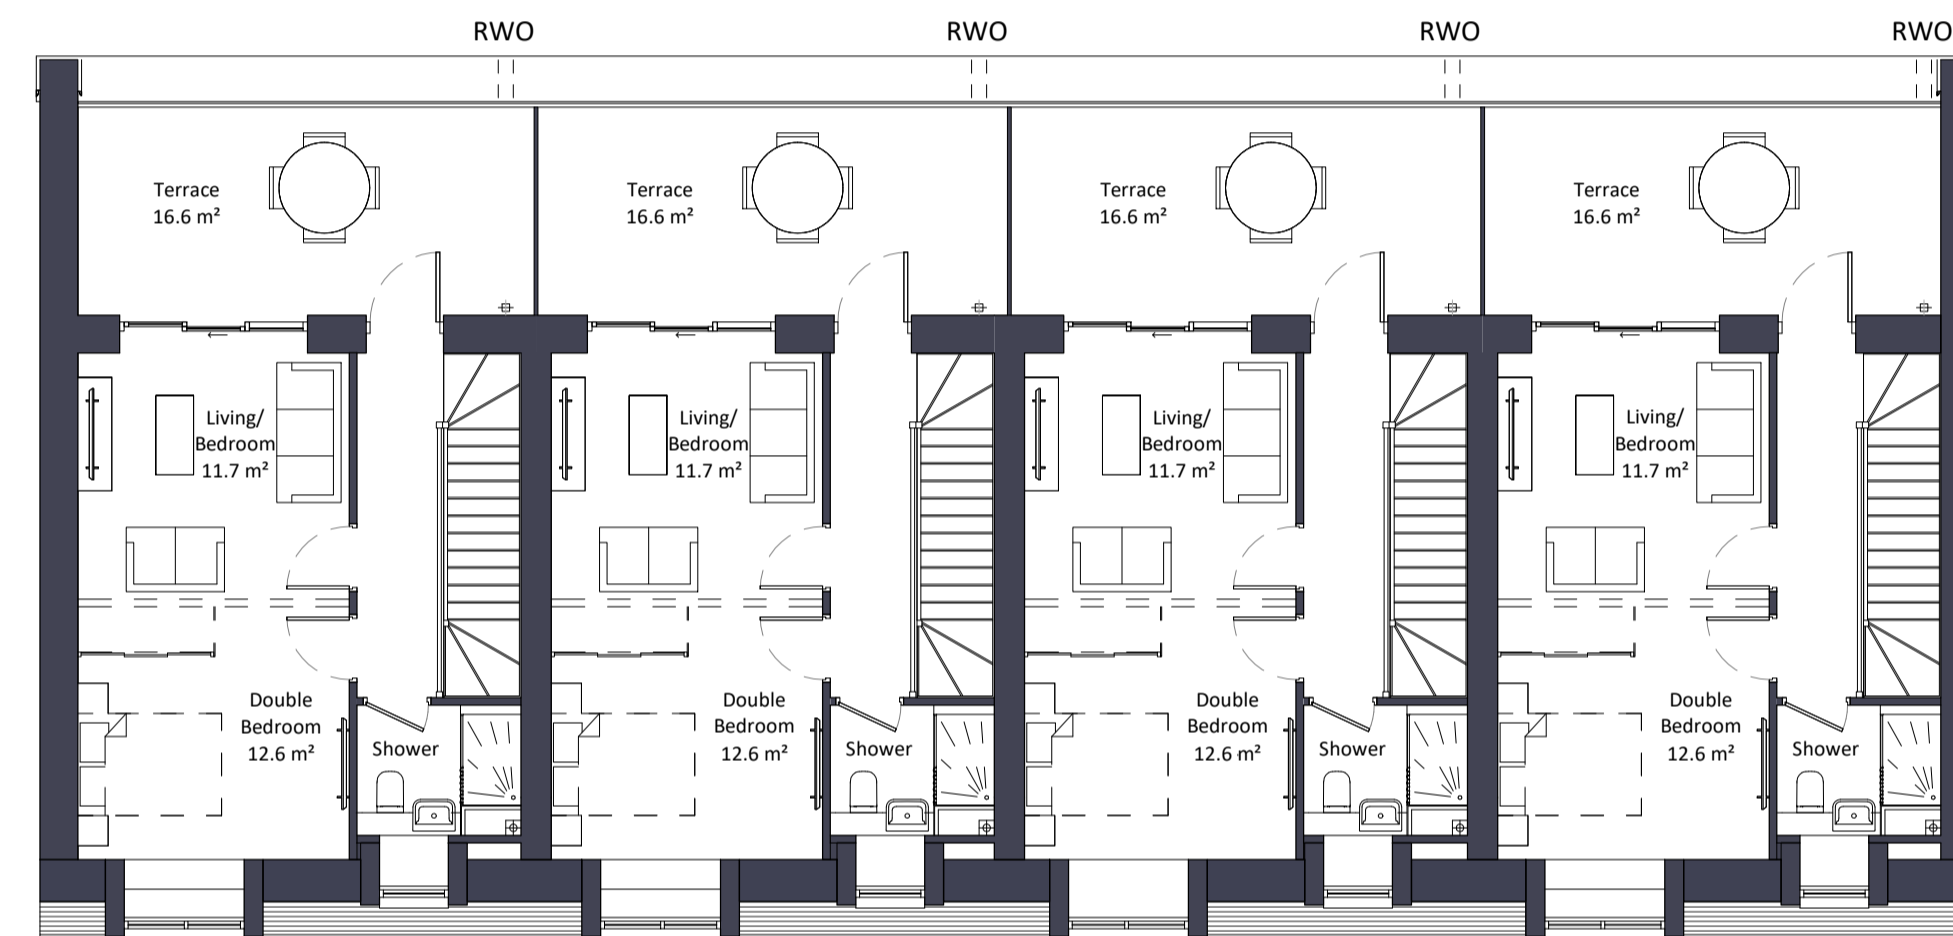

4 Third Floor
1 : 100

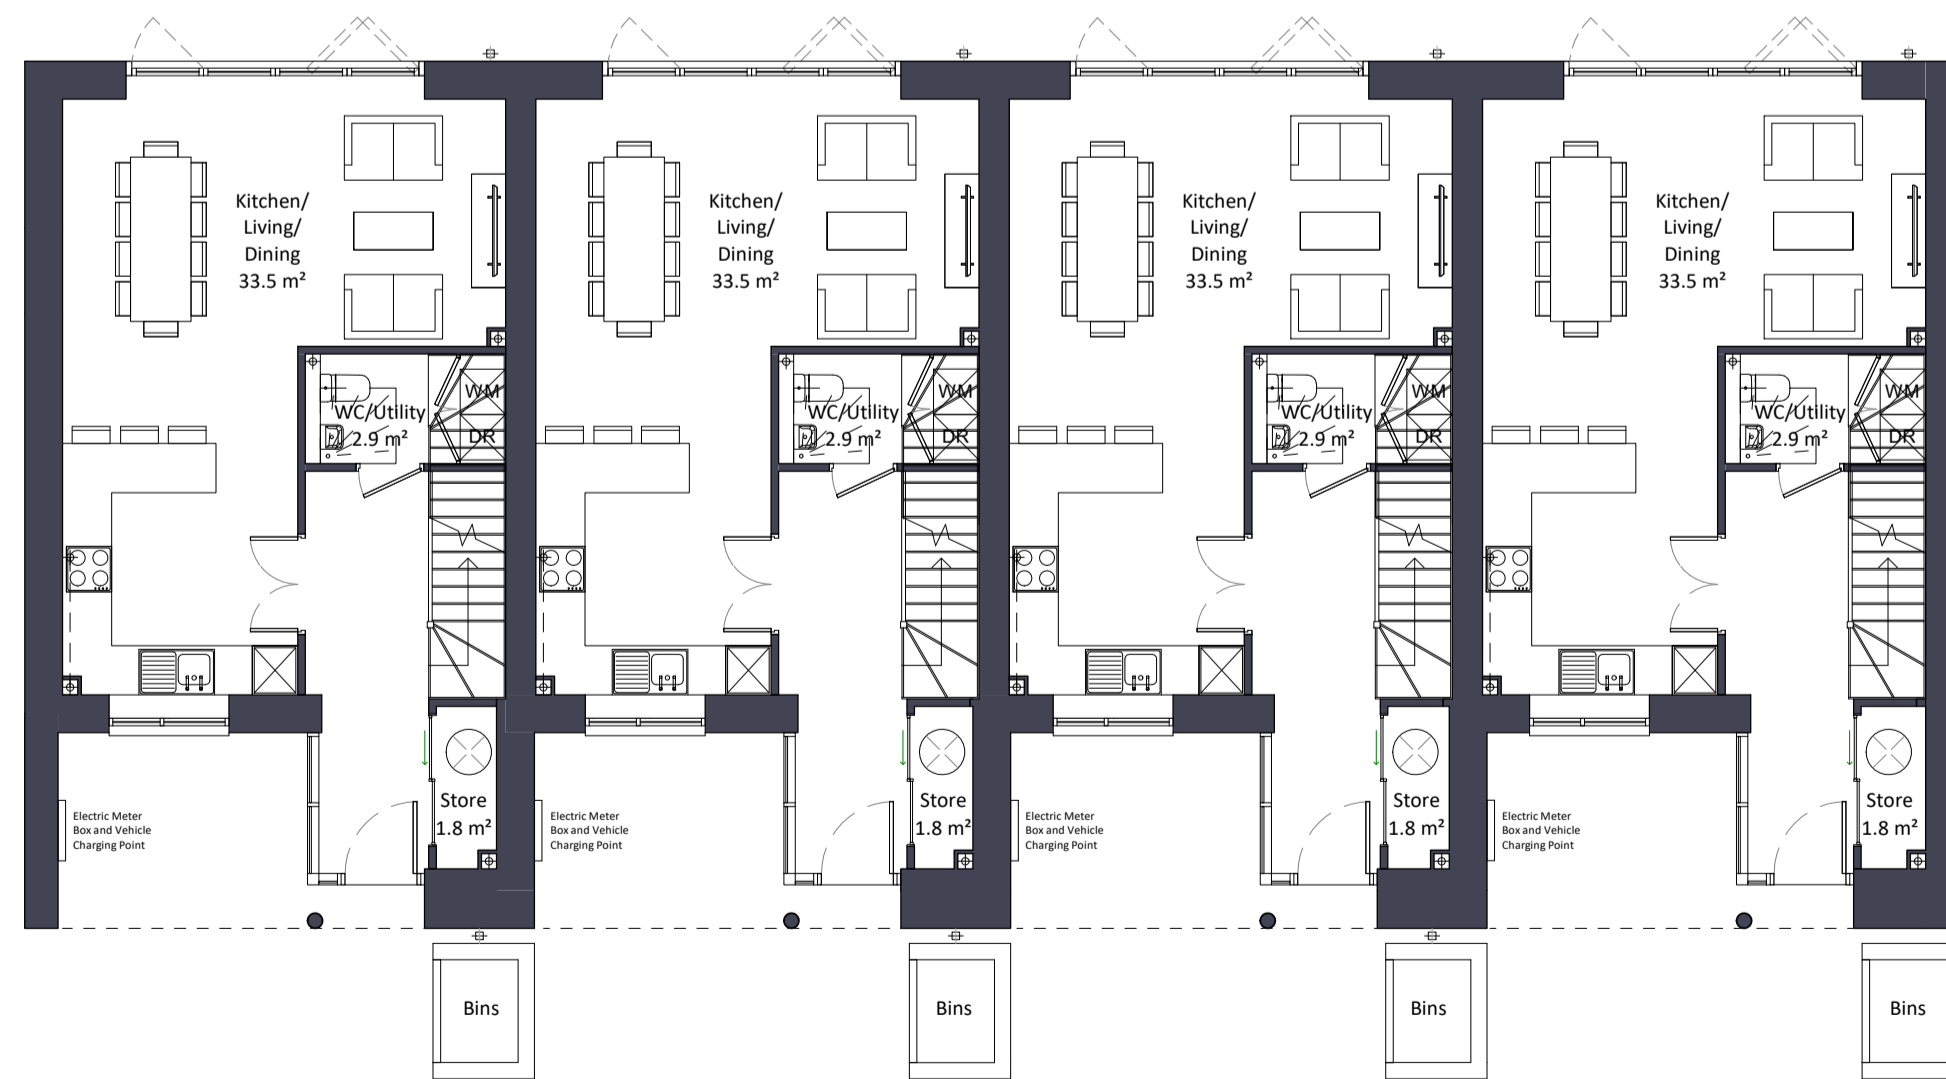

1 Ground Floor
1 : 100



3 Second Floor
1 : 100


Notes:
Do not scale. All dimensions are in millimetres unless otherwise stated. This drawing should be read in conjunction with all relevant project information and contract documentation. All dimensions to be checked prior to fabrication and/or commencement of works. All works to comply with all relevant legal standards, building regulations and warranty provider requirements. Report any discrepancies, if in doubt ask.

Rev	Status	Date	Description	Drn	Chkd
CD1	A3	26.04.22	Planning Issue	JB	CD

Client Name:		Hill Residential	
Project Name:		Ham Close Regeneration	
Drawing Name:		Central Mews Plot J - HT3 - Terrace GA Plans	
Drawing Number:	HCR-BPTW-T04-ZZ-DR-A-1274	Rev:	CO1
Project No:	21-090	Status:	A3
RIBA Stage:	3	Scale:	1:100 @ A1
Drawn By:	SF		

PLANNING ISSUE

40 Norman Road,
Greenwich, London
SE10 9GX
t 020 8293 5175
bptw.co.uk

 

1:100m

