


ALL DIMENSIONS TO BE CHECKED ON SITE.
COPYRIGHT RESERVED.

- CLEAR GLAZING
- OBSCURE GLAZING
- CENTRE OF GLAZING WHERE 45 DEG LINE STARTS

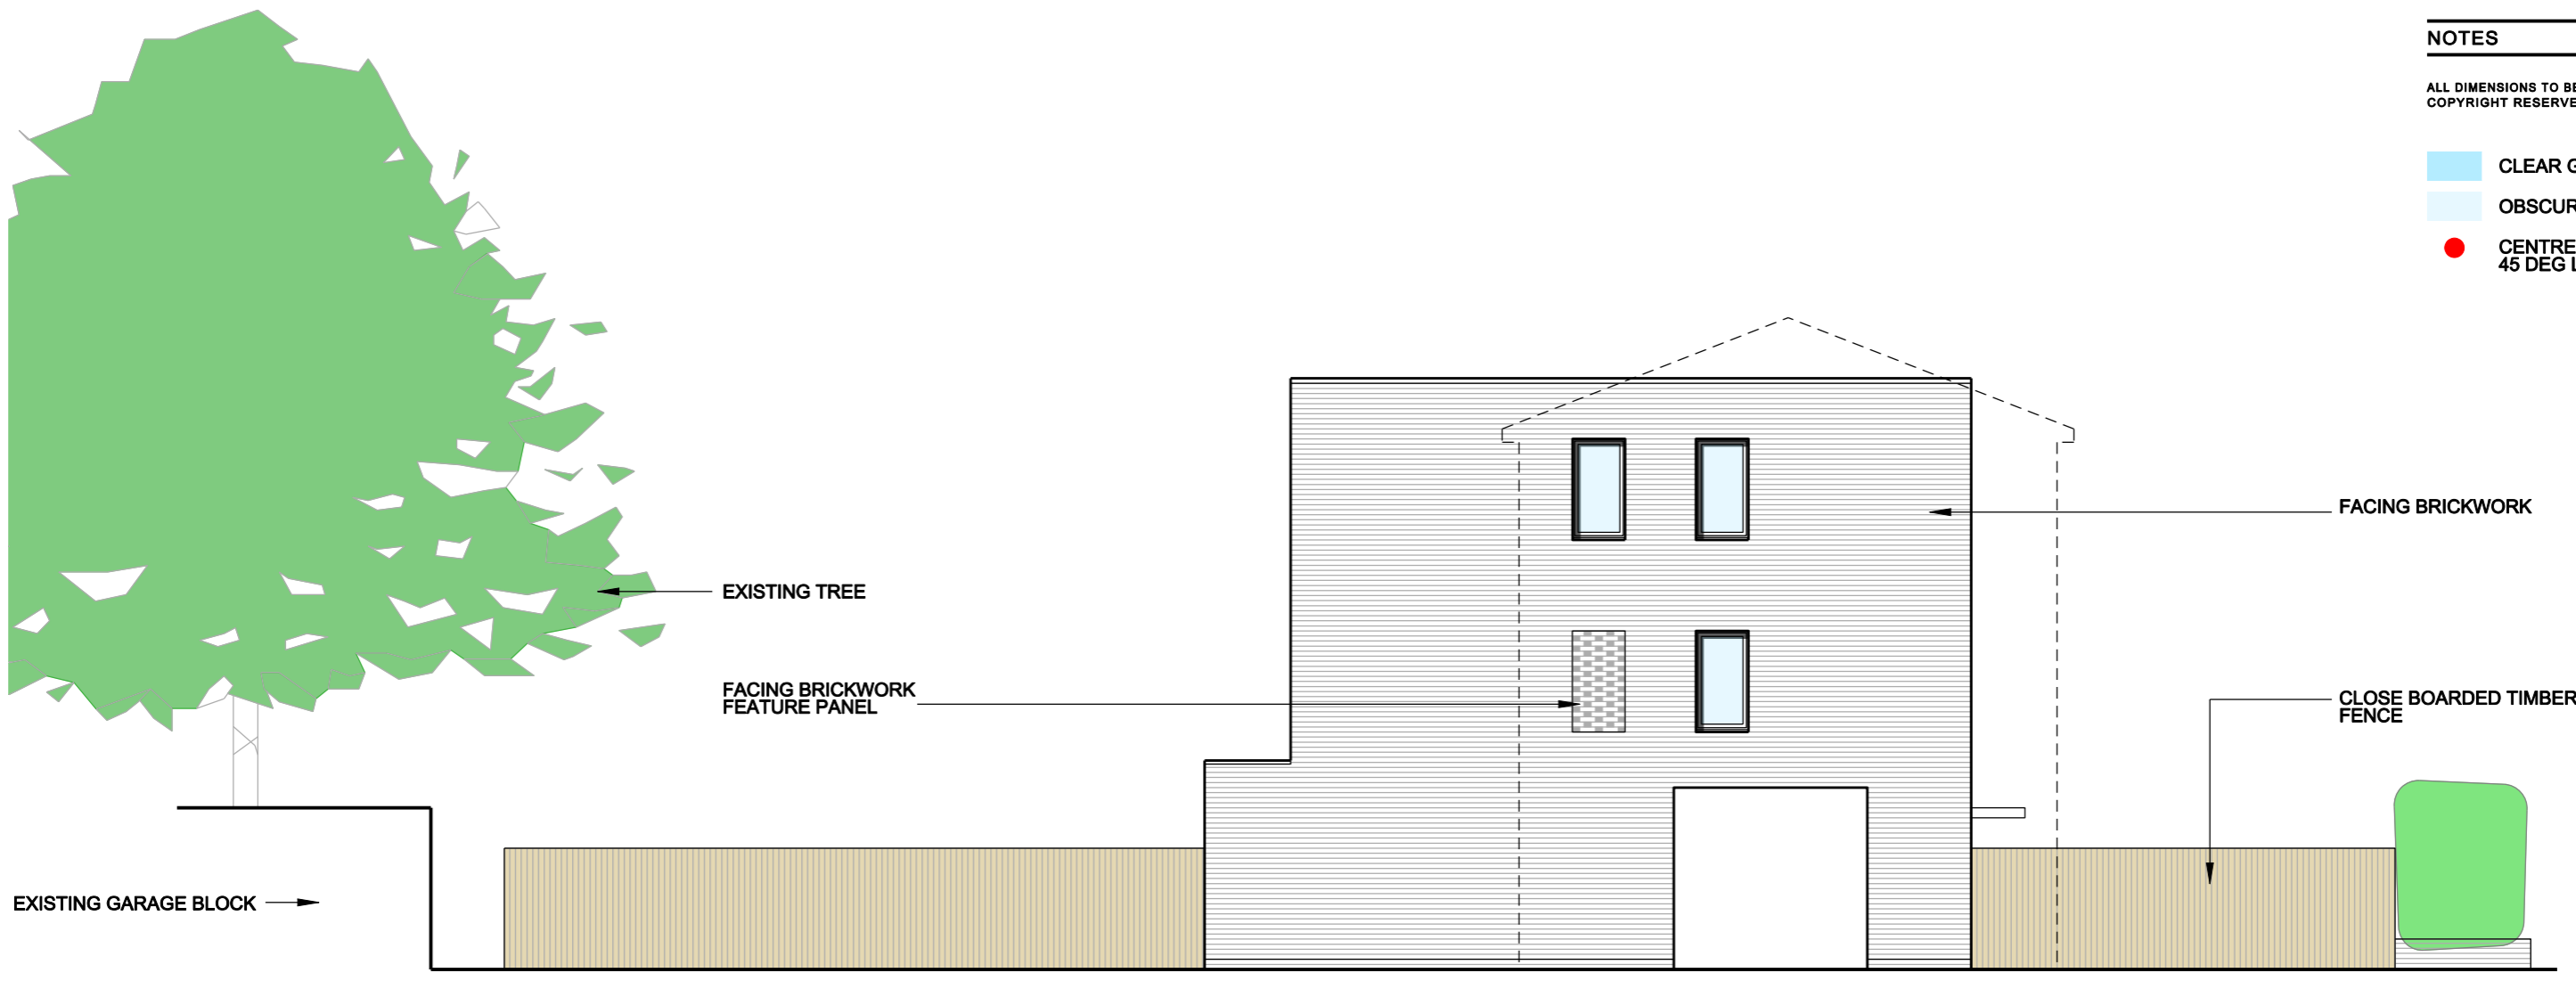

WEST ELEVATION



NORTH ELEVATION



SCALE	DATE	DRAWN	CHECKED
1:100	06.10.21	SD	SD

PROJECT
**FERRYMOOR
GARAGE SITE - 2
HAM**

DRAWING
PROPOSED ELEVATIONS

Trinity House, Church Road, Tunbridge Wells TN11 1AG
+44 (0) 207 205 4994 info@zdarchitects.com

