
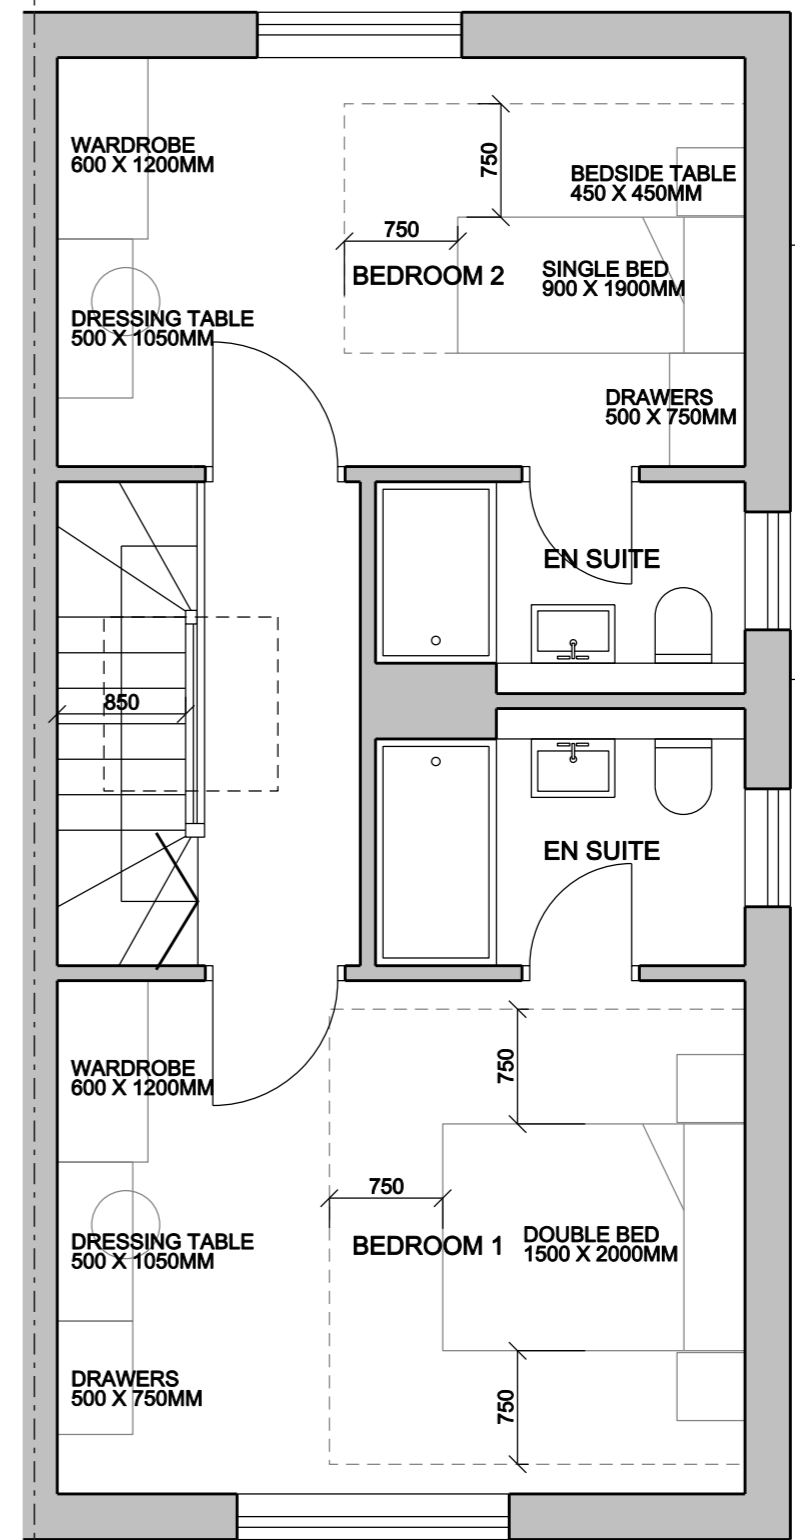
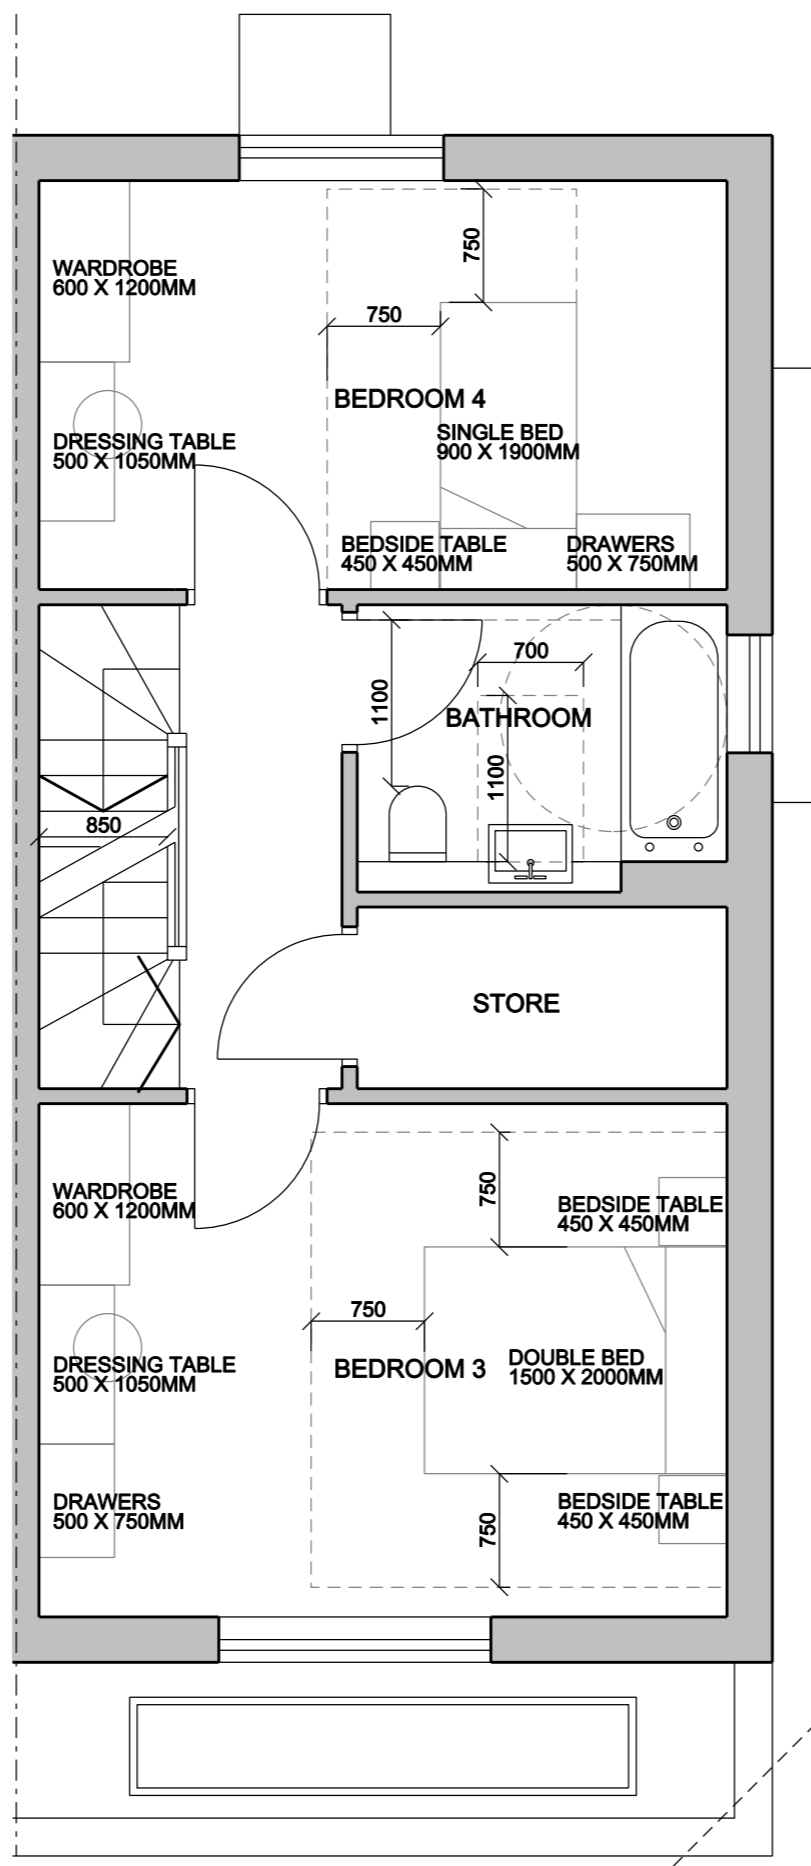


ALL DIMENSIONS TO BE CHECKED ON SITE. COPYRIGHT RESERVED.

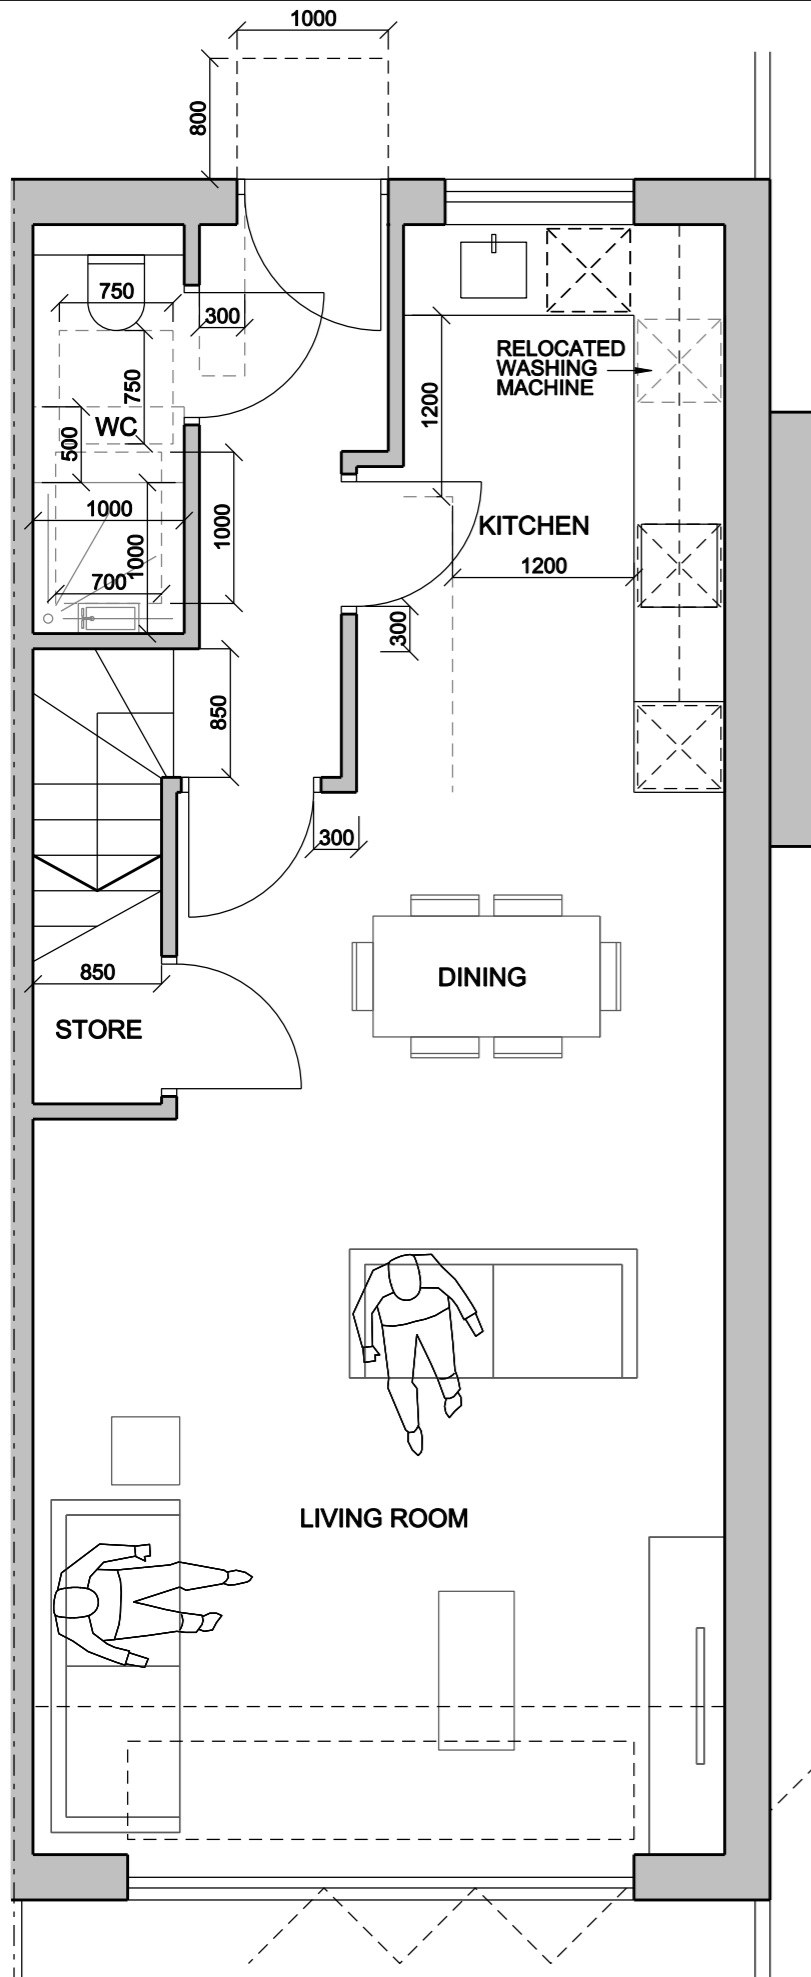

GROUND FLOOR

FIRST FLOOR

SECOND FLOOR



REVISIONS			
SCALE	DATE	DRAWN	CHECKED
1:50	09.02.22	SD	SD

PROJECT
**FERRYMOOR
 GARAGE SITE - 2
 HAM**

DRAWING
**ADAPTABLE AND ACCESSIBLE
 FLOOR PLANS**

Trinity House, Church Road, Tunbridge Wells TN11 1AG
 +44 (0) 207 205 4994 info@zdaarchitects.com

