




ALL DIMENSIONS TO BE CHECKED ON SITE.  
COPYRIGHT RESERVED.

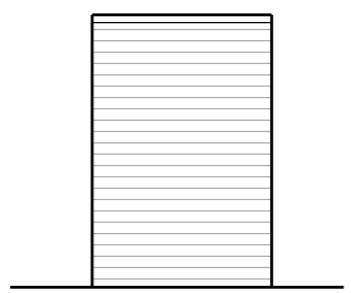


EAST ELEVATION

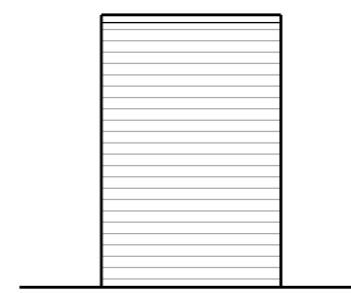

WEST ELEVATION

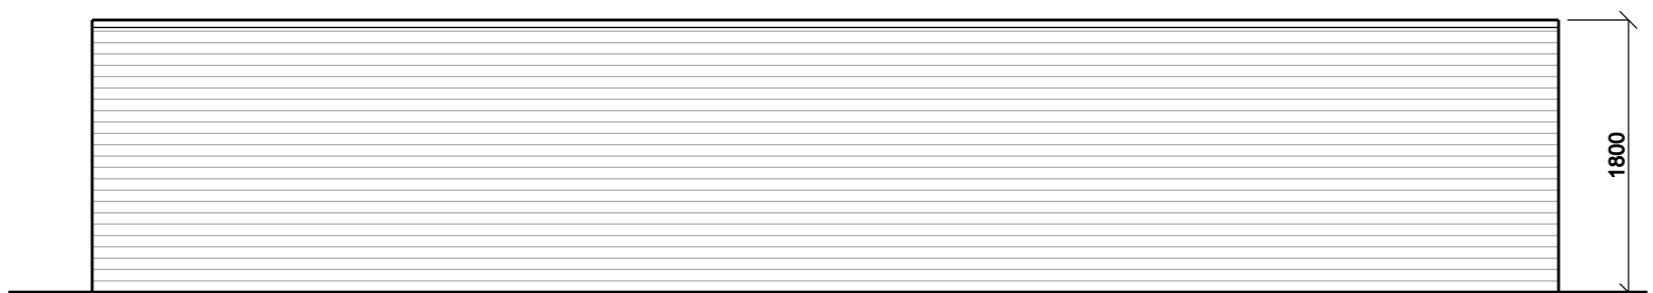


SOUTH ELEVATION

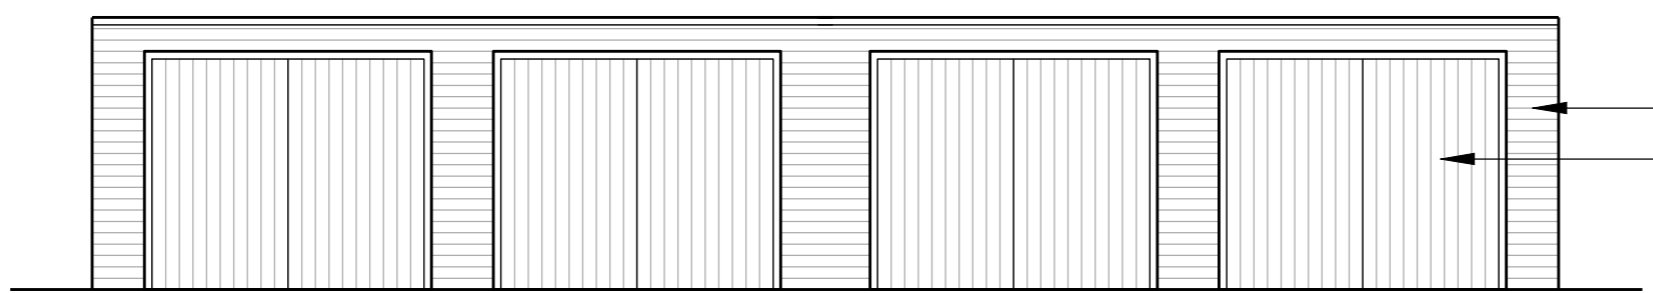

FACING BRICKWORK TO MATCH HOUSES  
TIMBER FRAMED LEDGED AND BRACED DOORS WITH LOCKS TO CYCLE STORE

NORTH ELEVATION

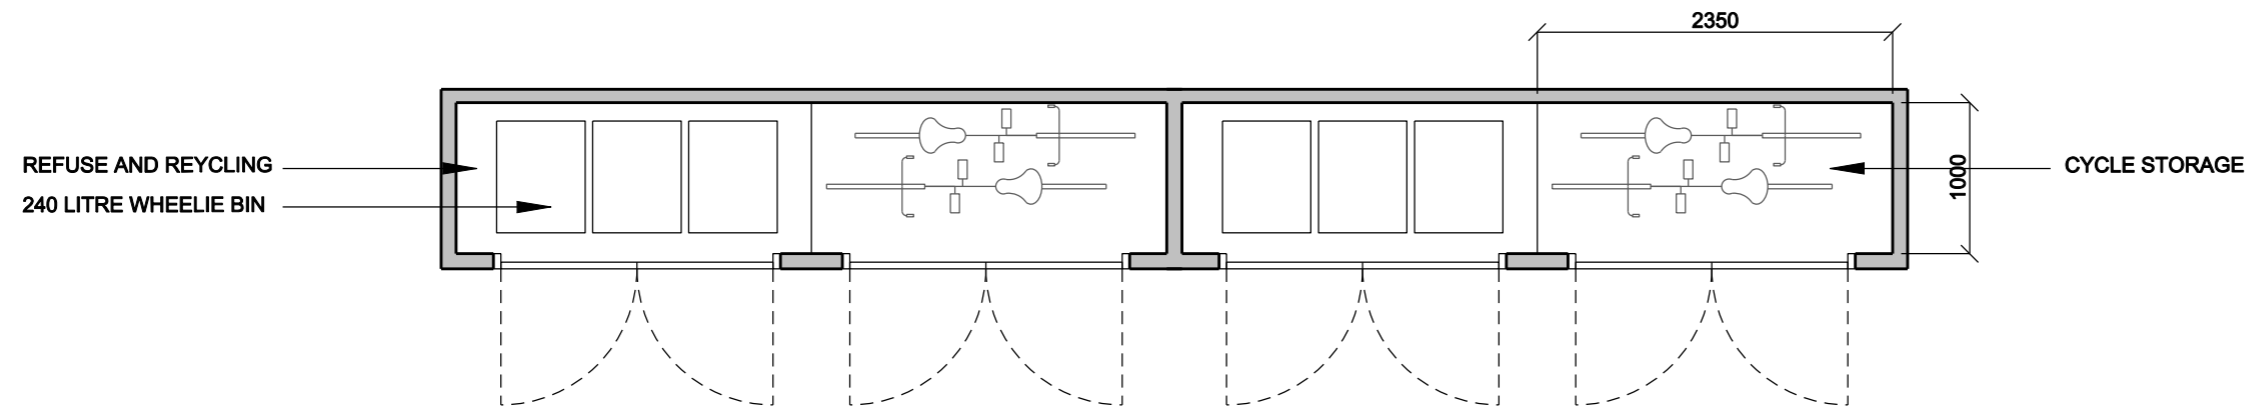

REFUSE AND REYCLING  
240 LITRE WHEELIE BIN

CYCLE STORAGE

PLAN



REVISIONS			
SCALE	DATE	DRAWN	CHECKED
1:50	09.02.22	SD	SD

PROJECT  
**FERRYMOR**  
**GARAGE SITE - 2**  
**HAM**  
DRAWING  
**REFUSE, RECYCLING AND**  
**CYCLE STORAGE**

Trinity House, Church Road, Tunbridge Wells TN1 1AG  
+44 (0) 207 205 4994 info@zdarchitects.com



DRAWING No. 19021-P-133 REV