
 
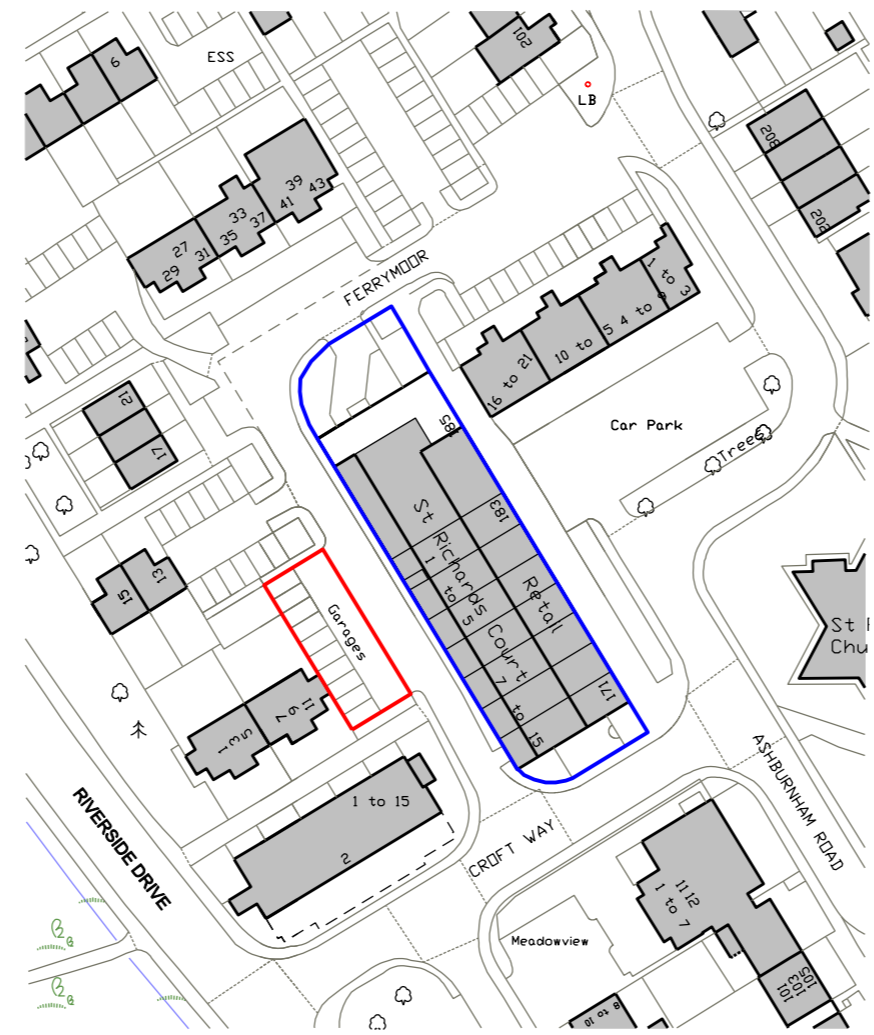


ALL DIMENSIONS TO BE CHECKED ON SITE.  
COPYRIGHT RESERVED.

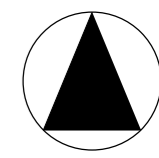

REVISIONS			
SCALE	DATE	DRAWN	CHECKED
1:1250	06.10.21	SD	

PROJECT  
**FERRYMOOR  
GARAGE SITE - 2  
HAM**


DRAWING  
**LOCATION PLAN**



DRAWING No.  
**19021-P-120**

REV

ALL DIMENSIONS TO BE CHECKED ON SITE.  
COPYRIGHT RESERVED.

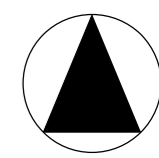


REVISIONS			
SCALE	DATE	DRAWN	CHECKED
1:500	06.10.21	SD	
PROJECT			
FERRYMOOR			
GARAGE SITE - 2			
HAM			
DRAWING			
EXISTING SITE PLAN			

**zda** Zuber  
Dobson  
Architects

DRAWING No. 19021-P-121 REV

ALL DIMENSIONS TO BE CHECKED ON SITE.  
COPYRIGHT RESERVED.

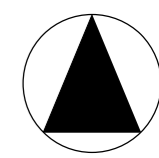


REVISIONS			
SCALE	DATE	DRAWN	CHECKED
1:500	06.10.21	SD	
PROJECT			
FERRYMOOR			
GARAGE SITE - 2			
HAM			
DRAWING			
PROPOSED SITE PLAN			

**zda** Zuber  
Dobson  
Architects

DRAWING No. 19021-P-122 REV

ALL DIMENSIONS TO BE CHECKED ON SITE.  
COPYRIGHT RESERVED.

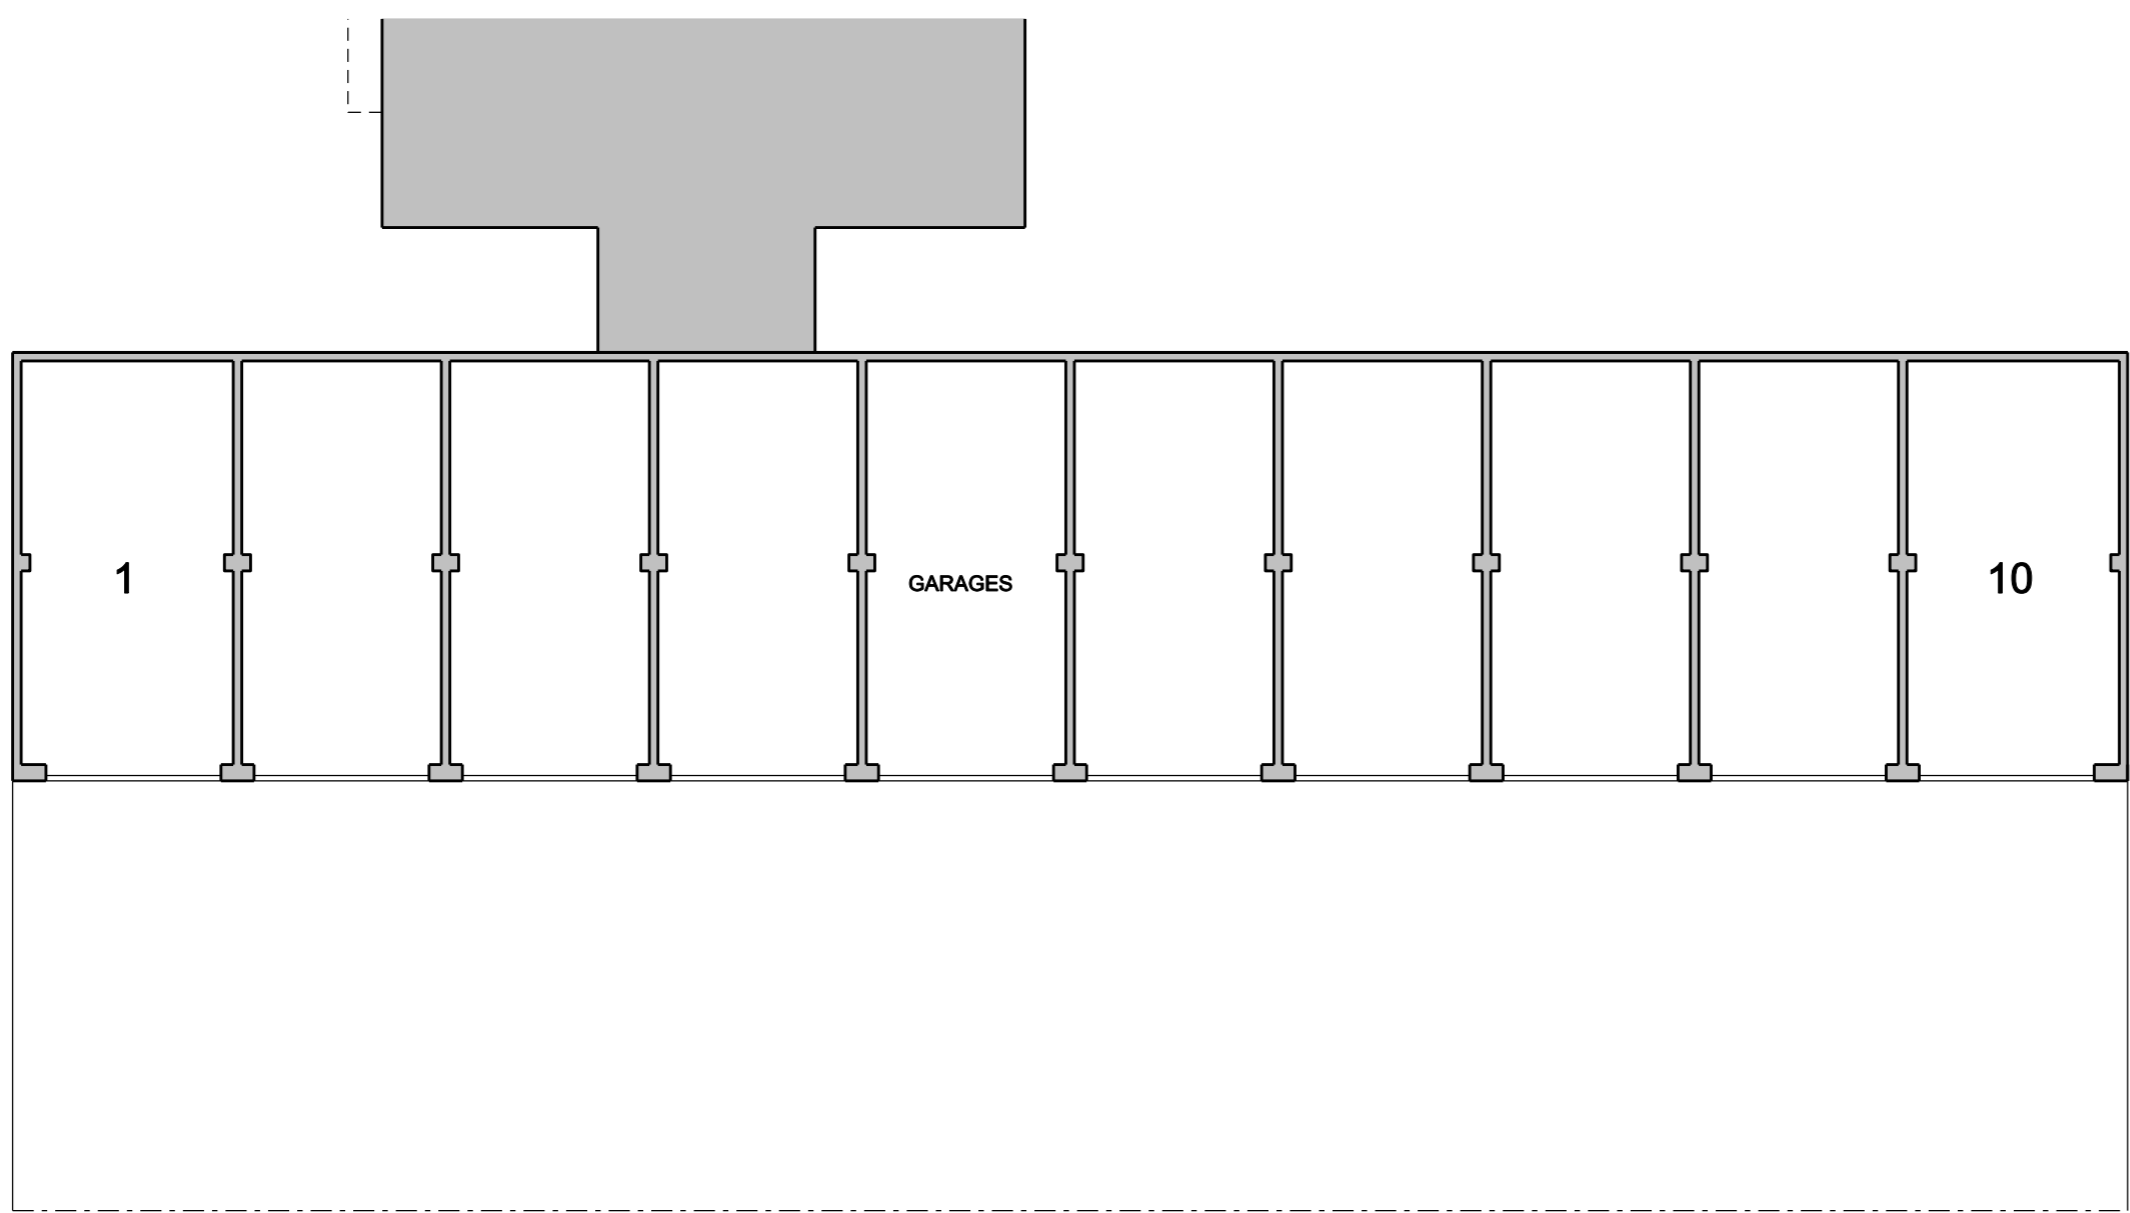


A 07.02.22 UPDATED SD

SCALE	DATE	DRAWN	CHECKED
1:100	06.10.21	SD	SD

PROJECT  
**FERRYMOOR  
GARAGE SITE - 2  
HAM**




DRAWING  
**EXISTING GROUND FLOOR**

Trinity House, Church Road, Tunbridge Wells TN11 1AG  
+44 (0) 207 205 4994 info@zdarchitects.com

 

DRAWING No. REV  
**19021-P-123 A**

ALL DIMENSIONS TO BE CHECKED ON SITE.  
COPYRIGHT RESERVED.

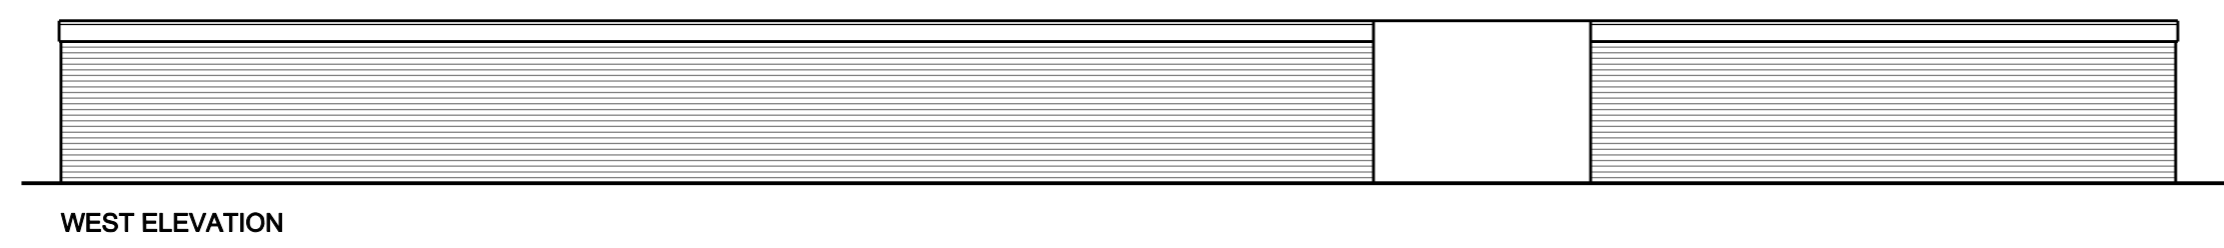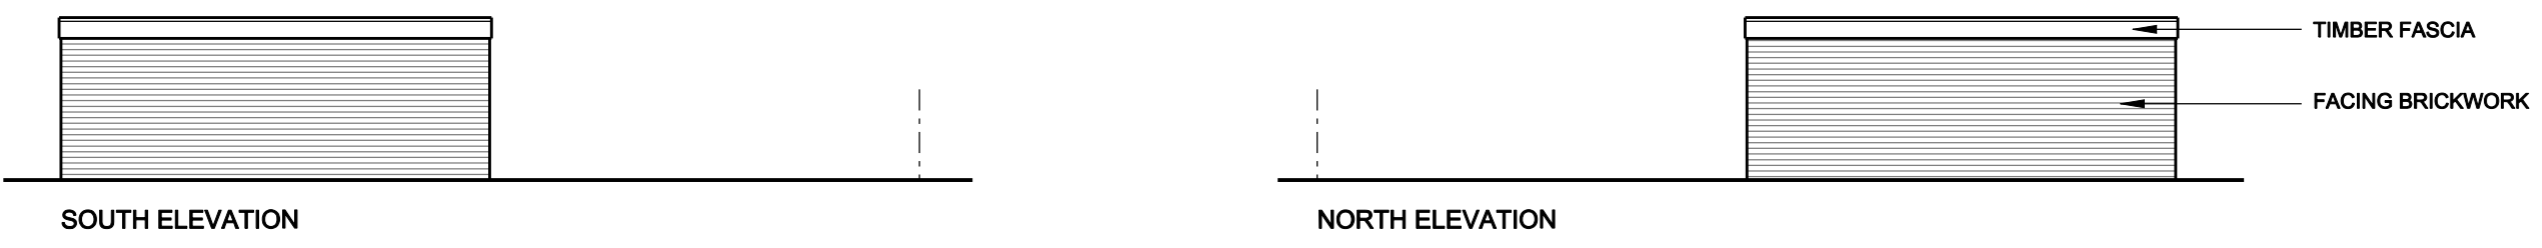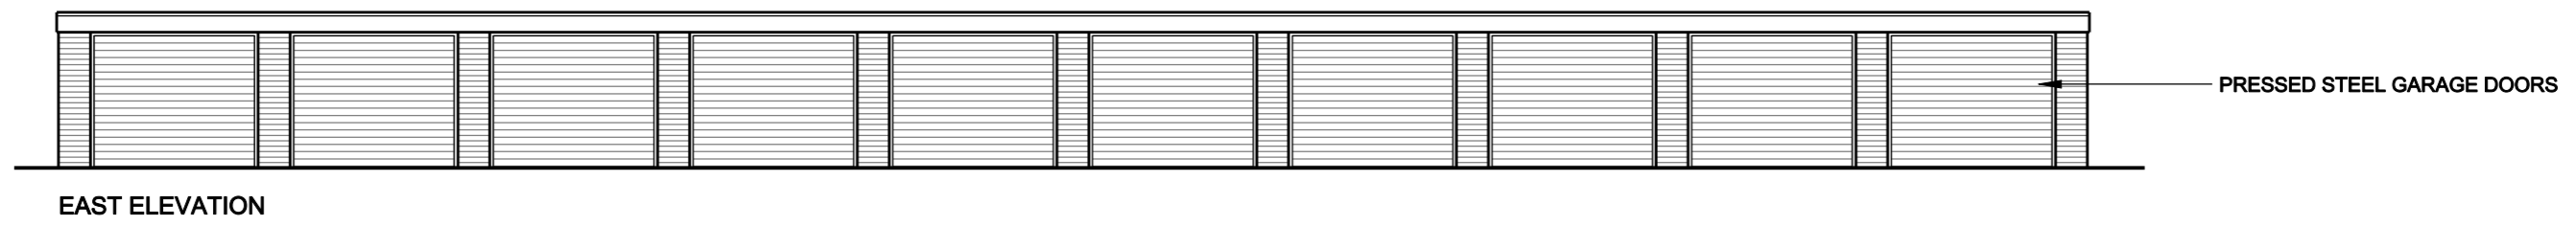

SCALE	DATE	DRAWN	CHECKED
1:100	06.10.21	SD	SD

PROJECT  
**FERRYMOOR  
GARAGE SITE - 2  
HAM**

DRAWING  
**EXISTING ELEVATIONS**

Trinity House, Church Road, Tunbridge Wells TN11 1AG  
+44 (0) 207 205 4994 info@zdarchitects.com




DRAWING No.  
**19021-P-124**

REV  
**A**



ALL DIMENSIONS TO BE CHECKED ON SITE.  
COPYRIGHT RESERVED.

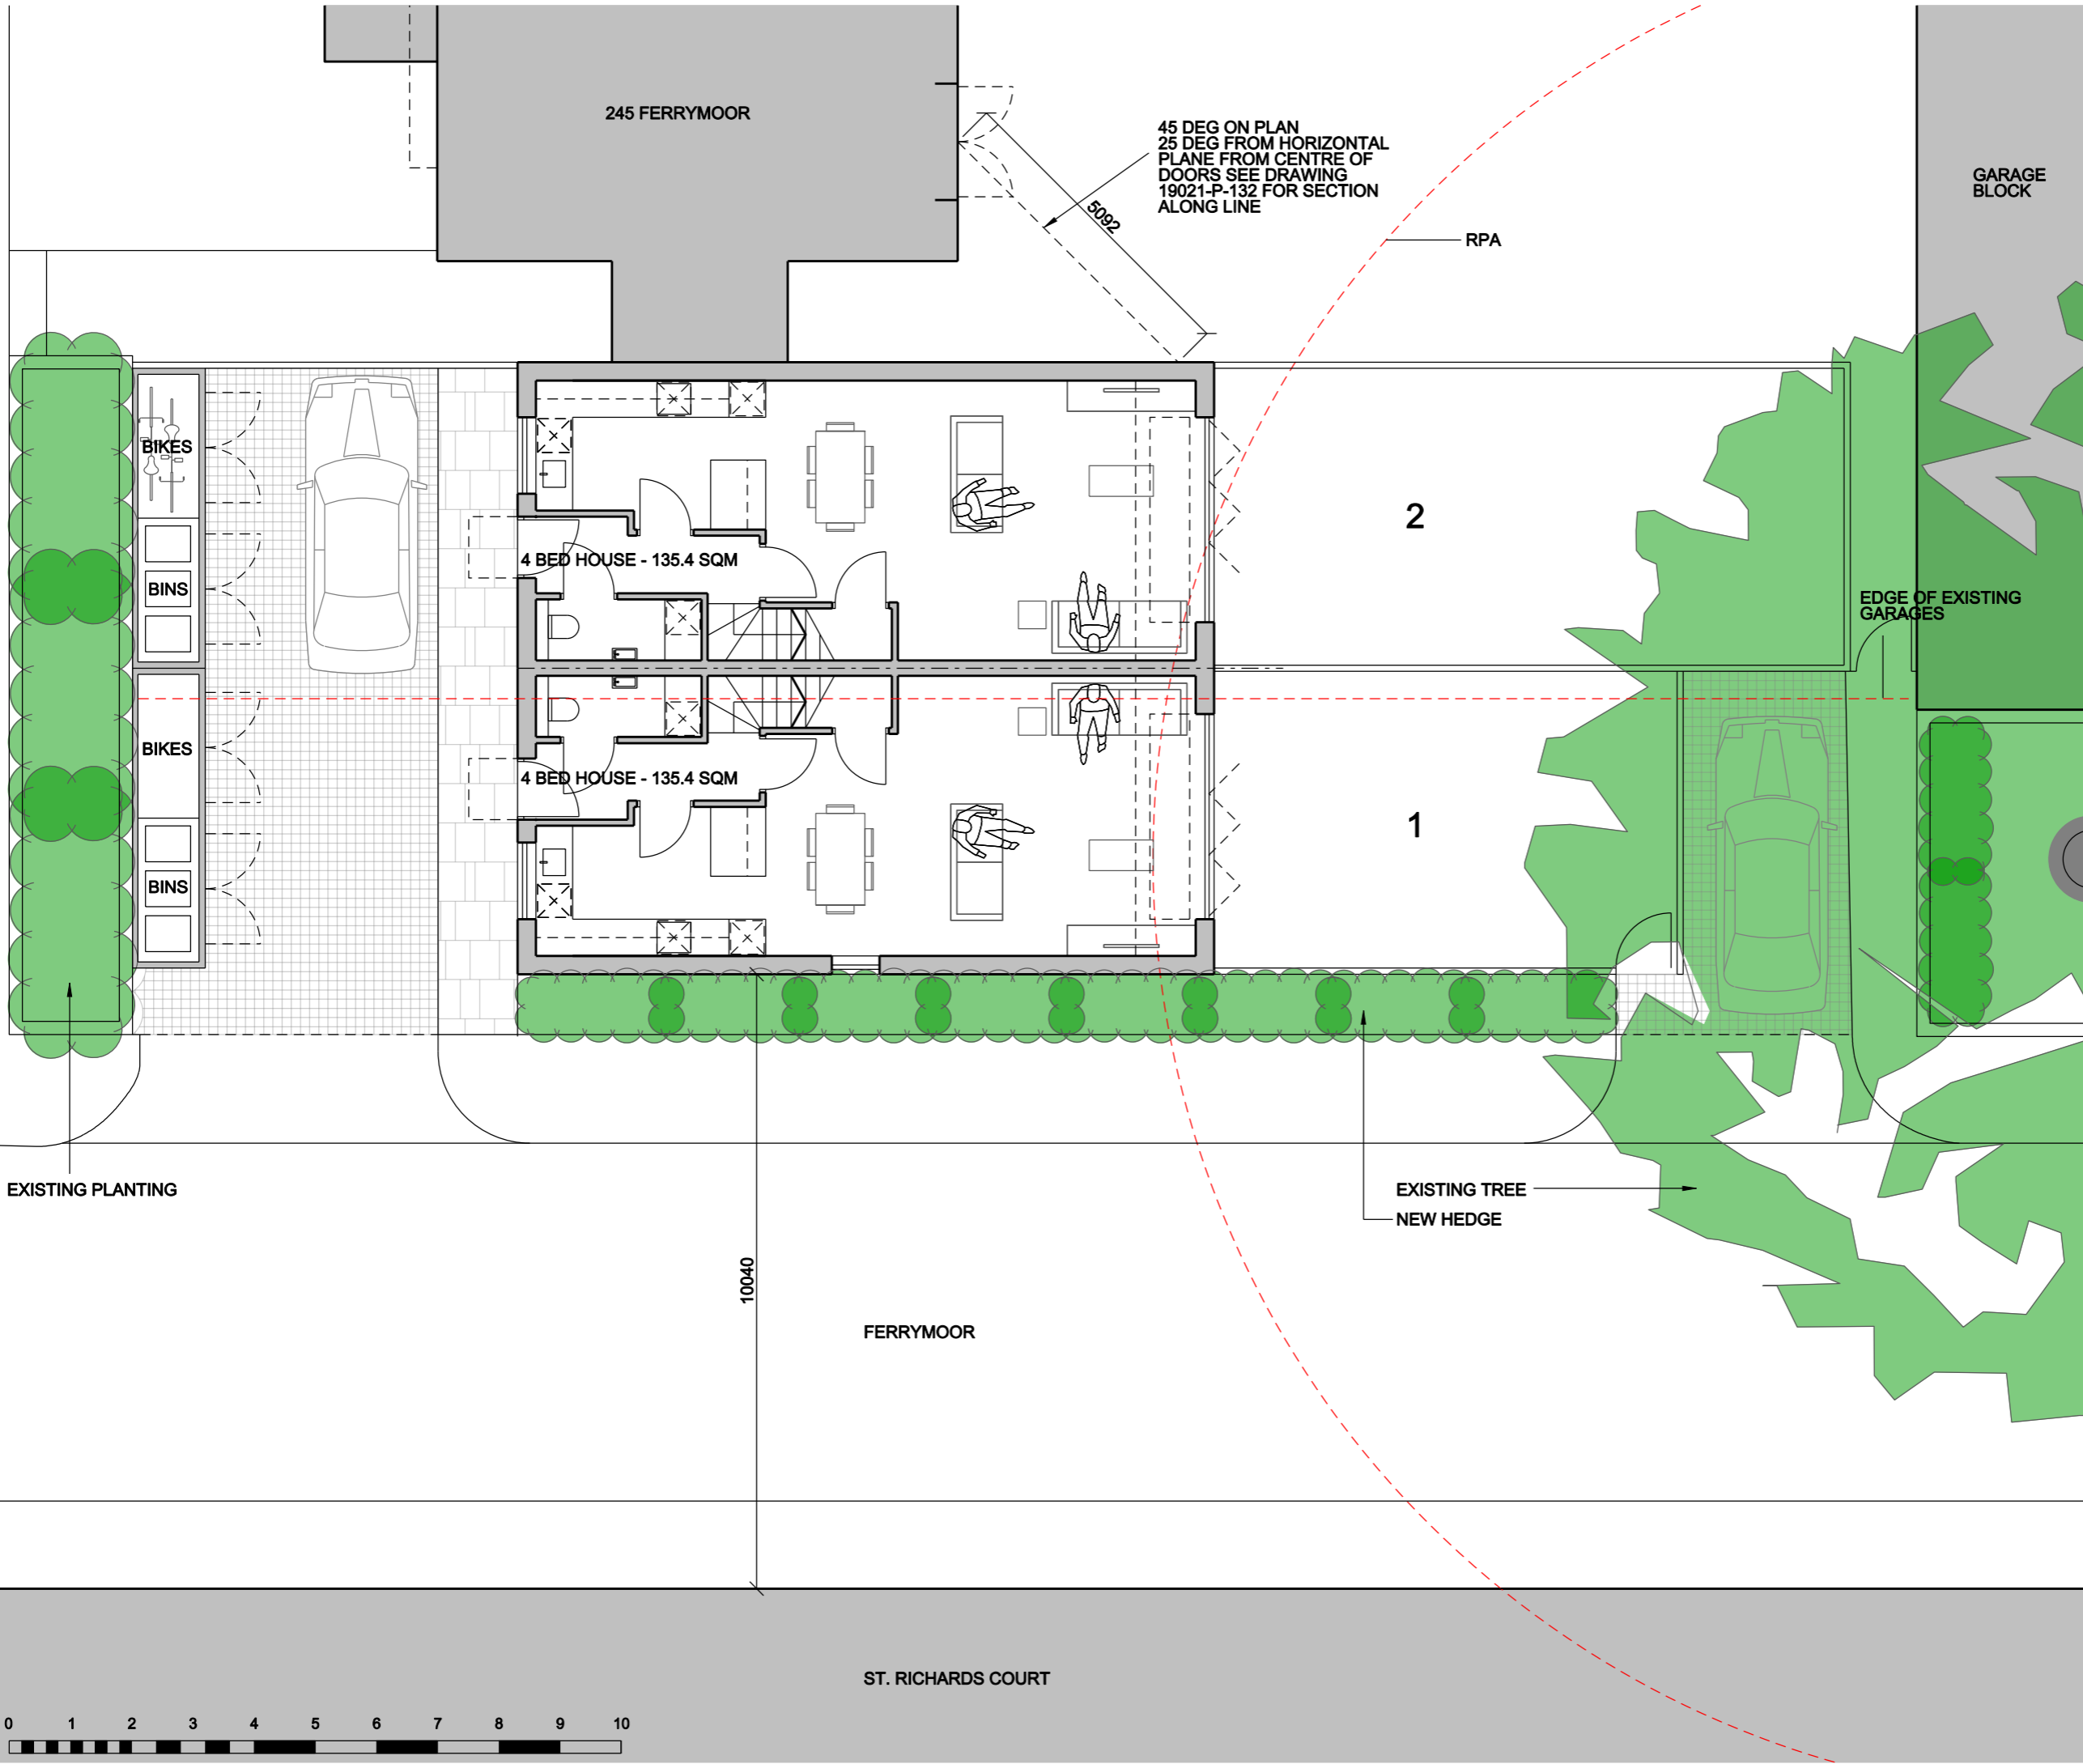

A 07.02.22 UPDATED SD

REVISIONS	SCALE	DATE	DRAWN	CHECKED
	1:100	06.10.21	SD	SD


PROJECT  
**FERRYMOOR  
GARAGE SITE - 2  
HAM**

DRAWING  
**PROPOSED GROUND FLOOR**


Trinity House, Church Road, Tunbridge Wells TN11 1AG  
+44 (0) 207 205 4994 info@zdarchitects.com

**zda** Zuber  
Dobson  
Architects

DRAWING No. **19021-P-125** REV **A**

 

ALL DIMENSIONS TO BE CHECKED ON SITE.  
COPYRIGHT RESERVED.

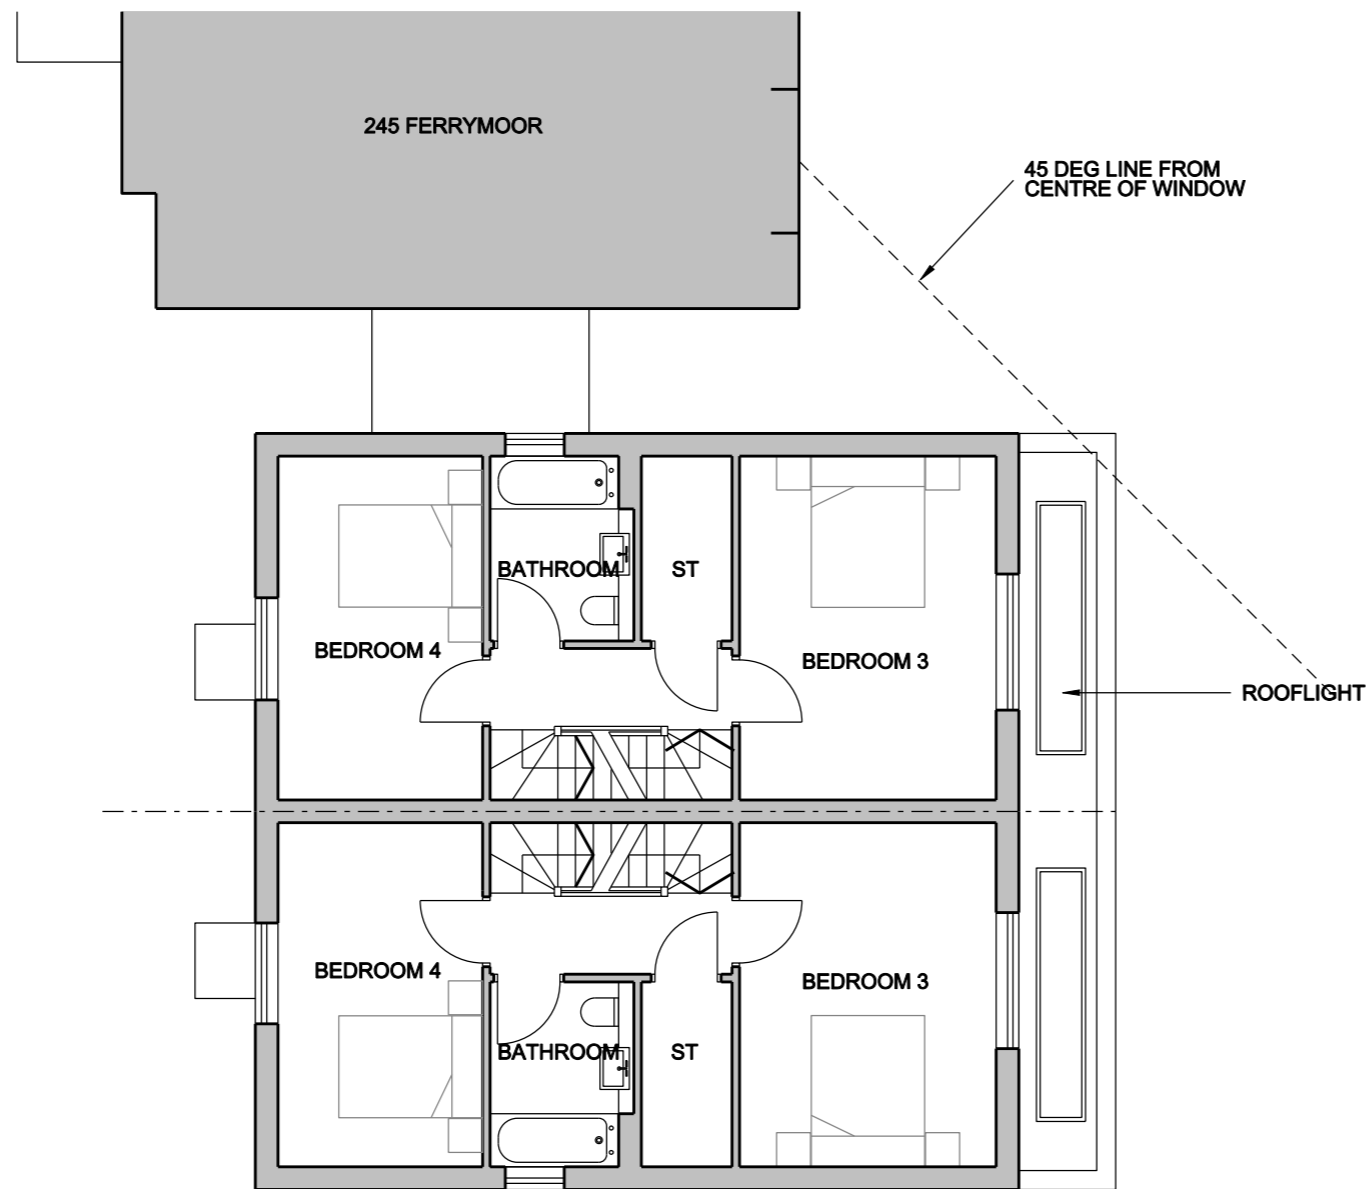

A 07.02.22 UPDATED SD

SCALE	DATE	DRAWN	CHECKED
1:100	06.10.21	SD	SD


PROJECT  
**FERRYMOOR  
GARAGE SITE - 2  
HAM**

DRAWING  
**PROPOSED FIRST FLOOR**

Trinity House, Church Road, Tunbridge Wells TN11 1AG  
+44 (0) 207 205 4994 info@zdarchitects.com


**zda** Zuber  
Dobson  
Architects

DRAWING No. 19021-P-126 REV A

 

ST. RICHARDS COURT

ALL DIMENSIONS TO BE CHECKED ON SITE.  
COPYRIGHT RESERVED.

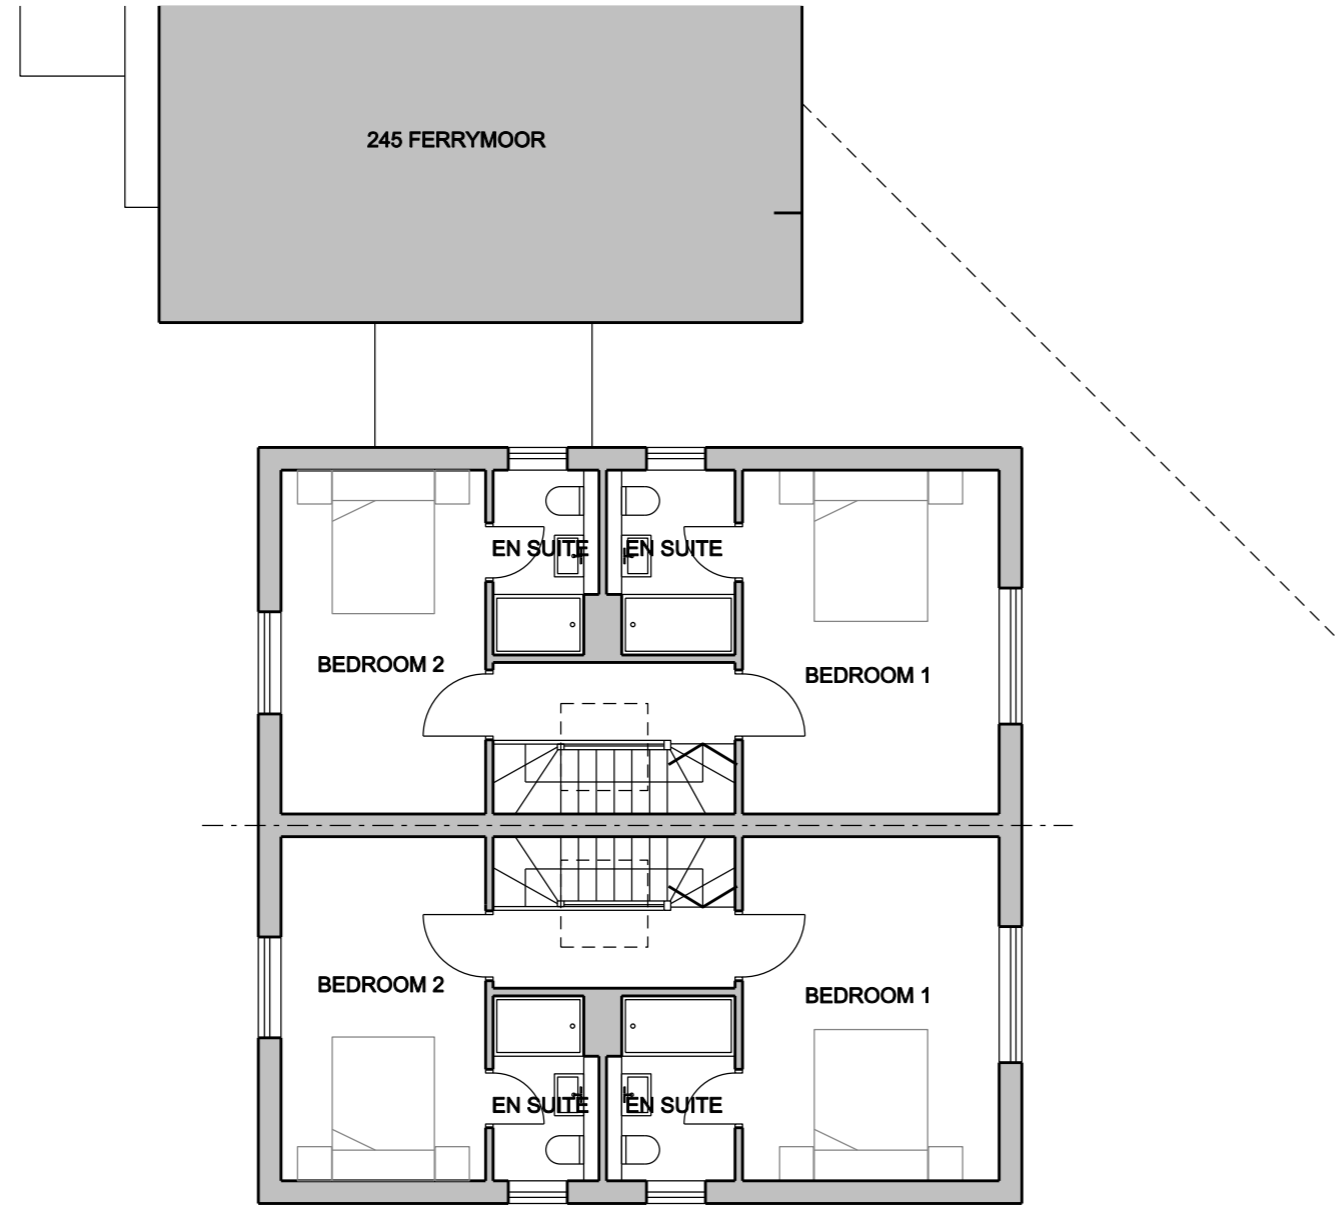

A 07.02.22 UPDATED SD

SCALE	DATE	DRAWN	CHECKED
1:100	06.10.21	SD	SD

PROJECT  
**FERRYMOOR  
GARAGE SITE - 2  
HAM**

DRAWING  
**PROPOSED SECOND FLOOR**

Trinity House, Church Road, Tunbridge Wells TN1 1AG  
+44 (0) 207 205 4994 info@zdarchitects.com




DRAWING No.  
**19021-P-127** REV  
**A**




CLEAR GLAZING  
 OBSCURE GLAZING

ALL DIMENSIONS TO BE CHECKED ON SITE.  
 COPYRIGHT RESERVED.

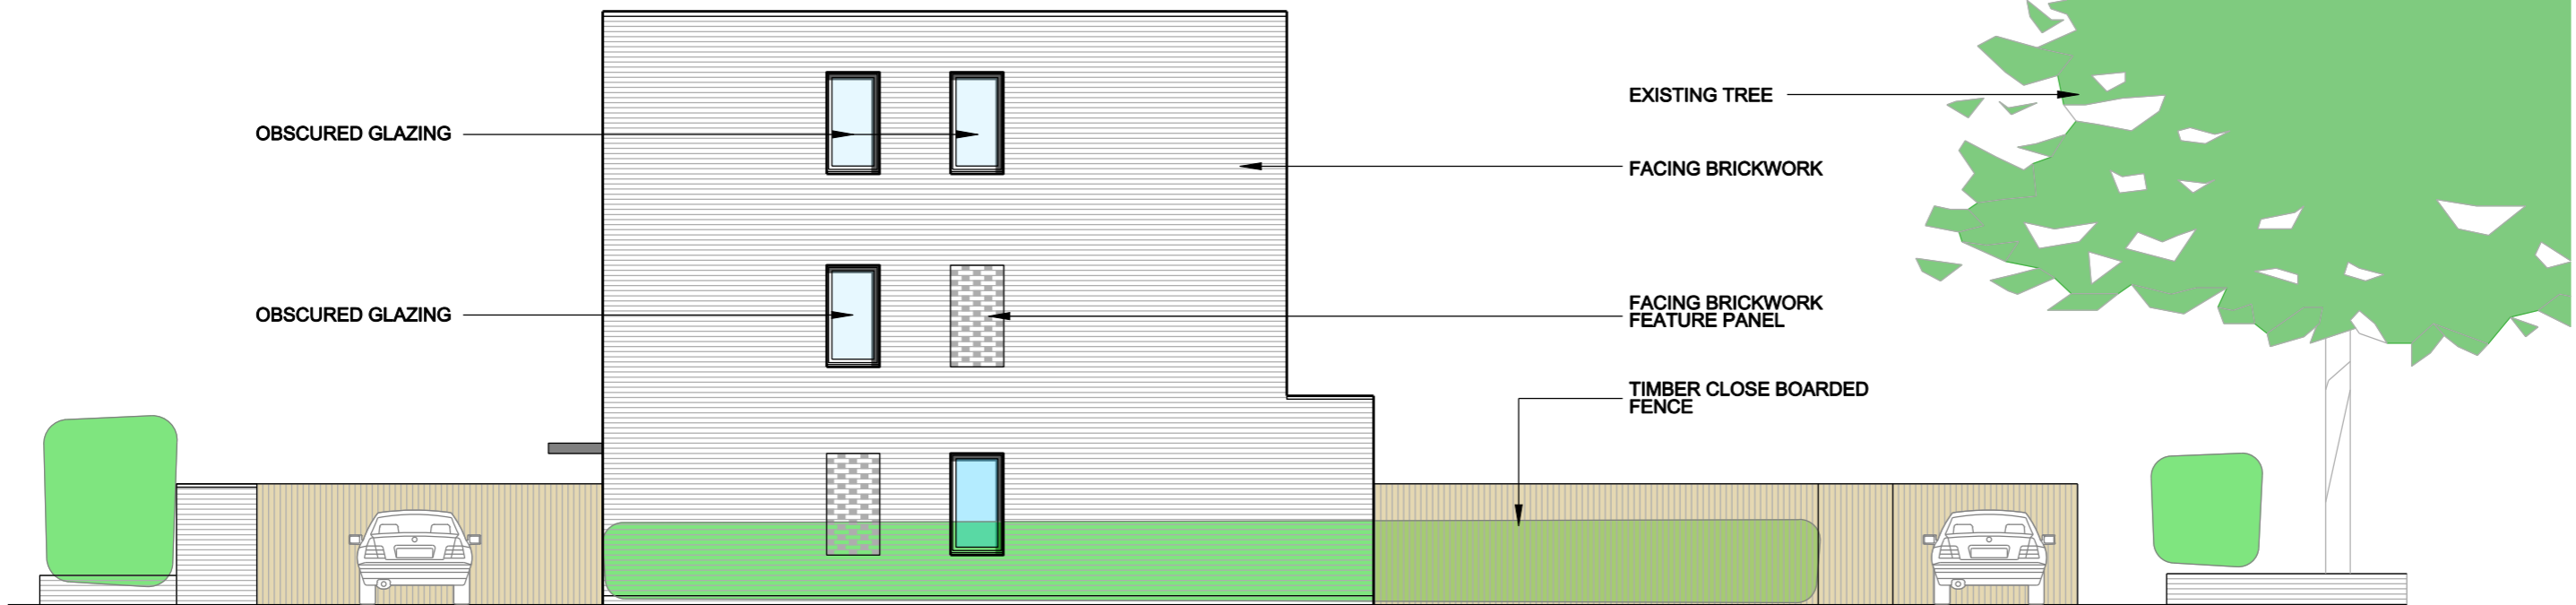

EAST ELEVATION

245 FERRYMOOR

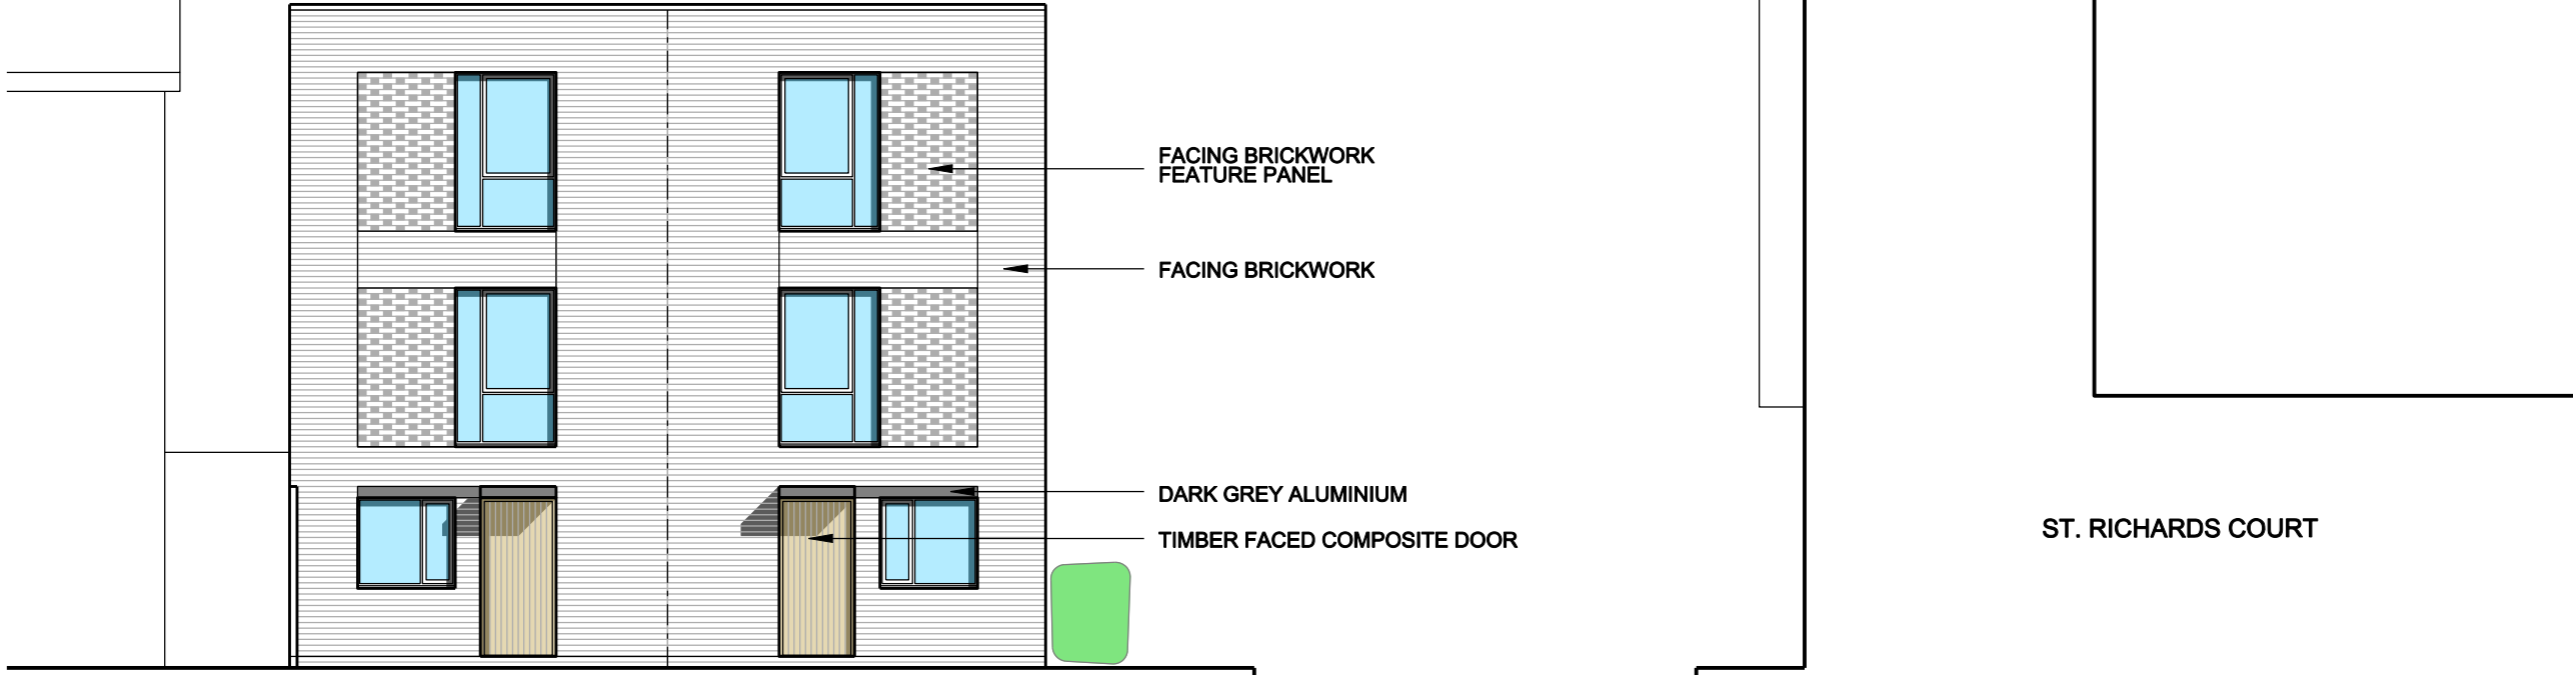

SOUTH ELEVATION

ST. RICHARDS COURT



SCALE	DATE	DRAWN	CHECKED
1:100	06.10.21	SD	SD

PROJECT  
**FERRYMOOR  
 GARAGE SITE - 2  
 HAM**  
 DRAWING  
**PROPOSED ELEVATIONS**


Trinity House, Church Road, Tunbridge Wells TN11 1AG  
 +44 (0) 207 205 4994 info@zdarchitects.com



DRAWING No.  
**19021-P-128**  
 REV  
**A**

ALL DIMENSIONS TO BE CHECKED ON SITE.  
COPYRIGHT RESERVED.

- CLEAR GLAZING
- OBSCURE GLAZING
- CENTRE OF GLAZING WHERE 45 DEG LINE STARTS

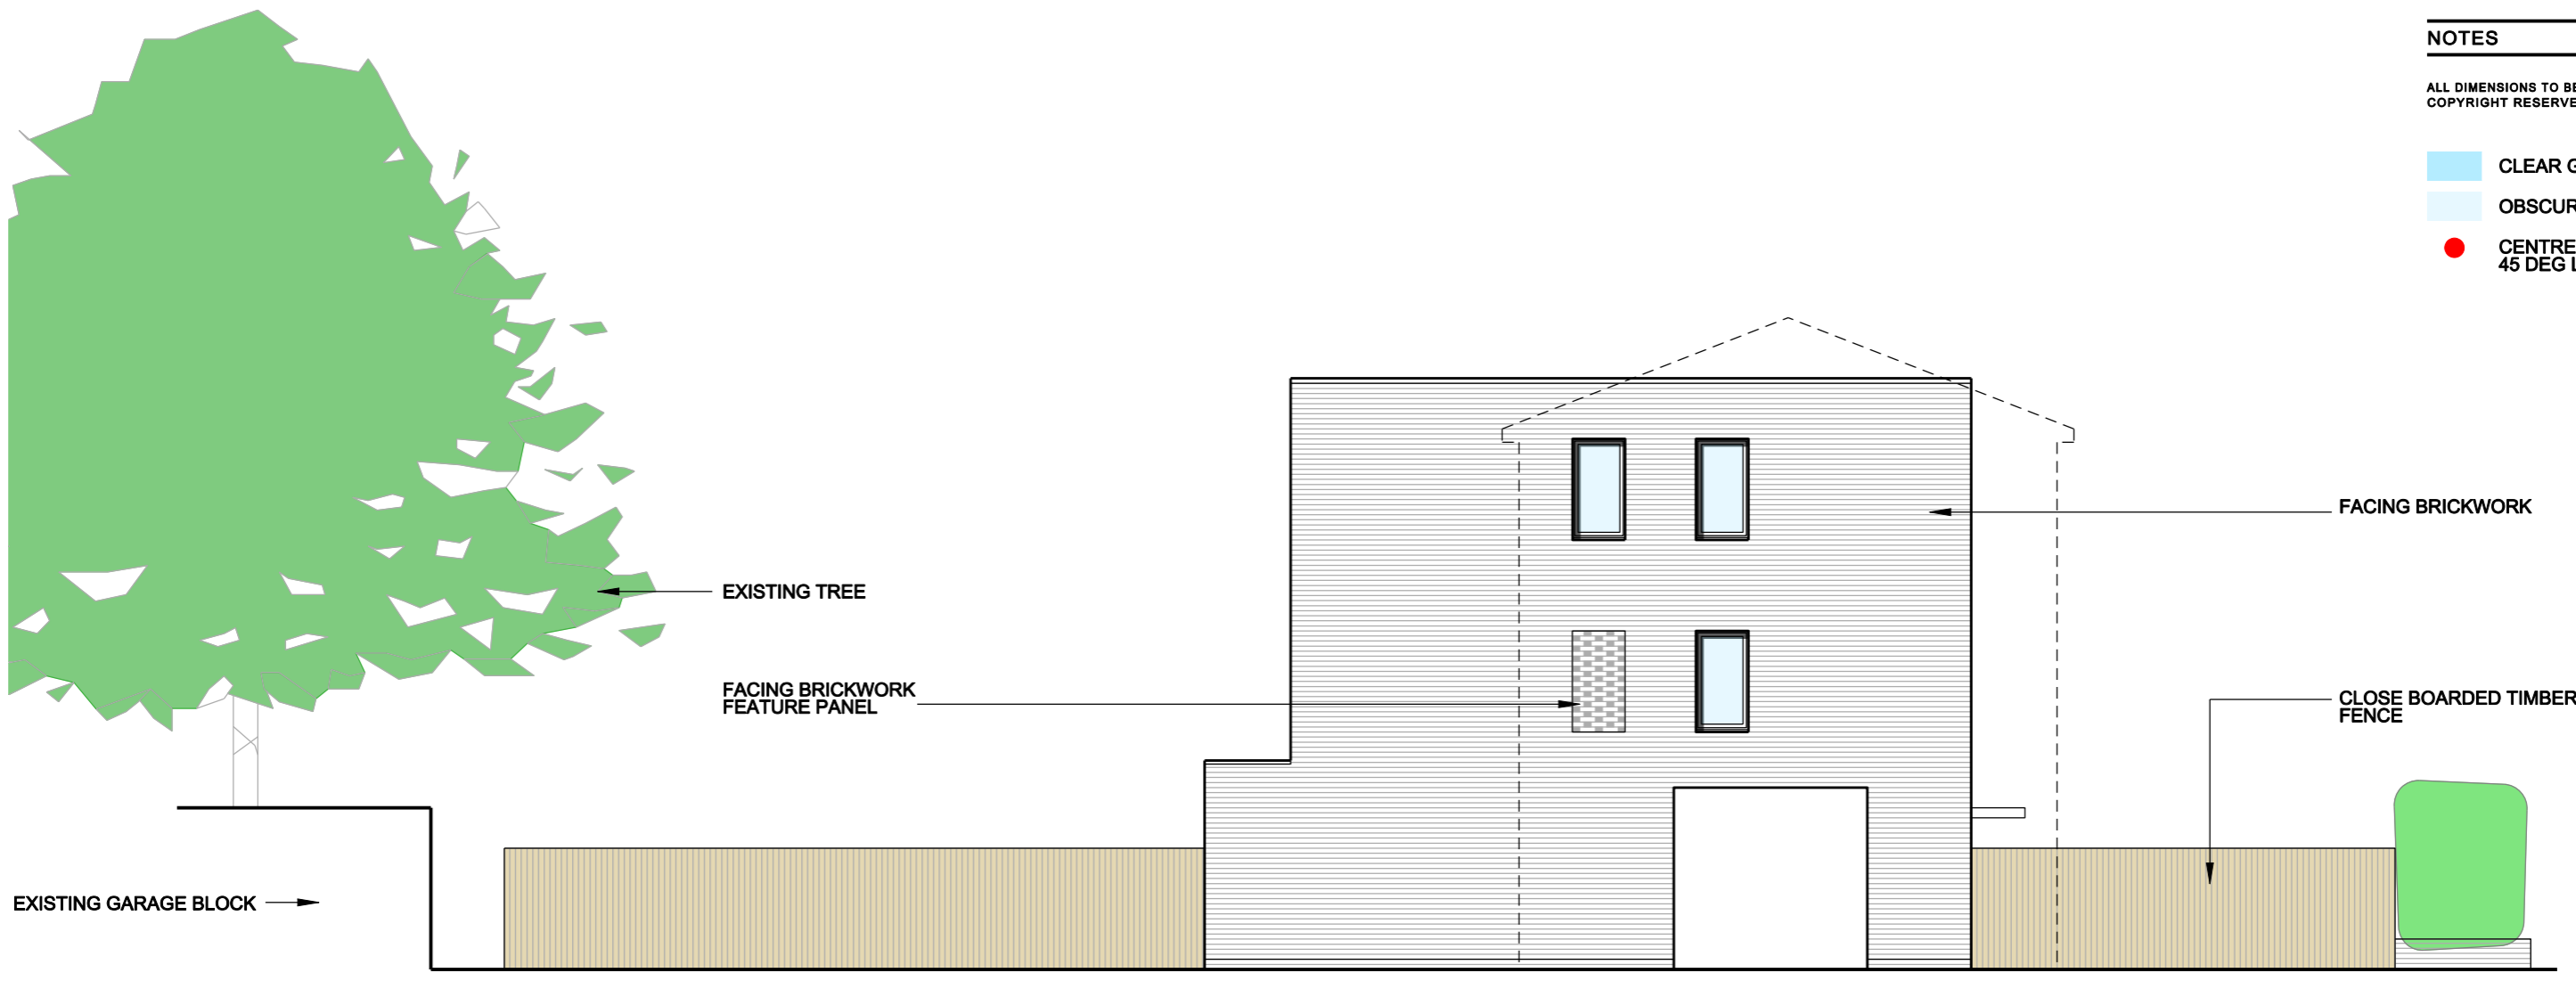

WEST ELEVATION



NORTH ELEVATION



SCALE	DATE	DRAWN	CHECKED
1:100	06.10.21	SD	SD


PROJECT  
**FERRYMOOR  
GARAGE SITE - 2  
HAM**

DRAWING  
**PROPOSED ELEVATIONS**

Trinity House, Church Road, Tunbridge Wells TN11 1AG  
+44 (0) 207 205 4994 info@zdarchitects.com



ALL DIMENSIONS TO BE CHECKED ON SITE.  
COPYRIGHT RESERVED.

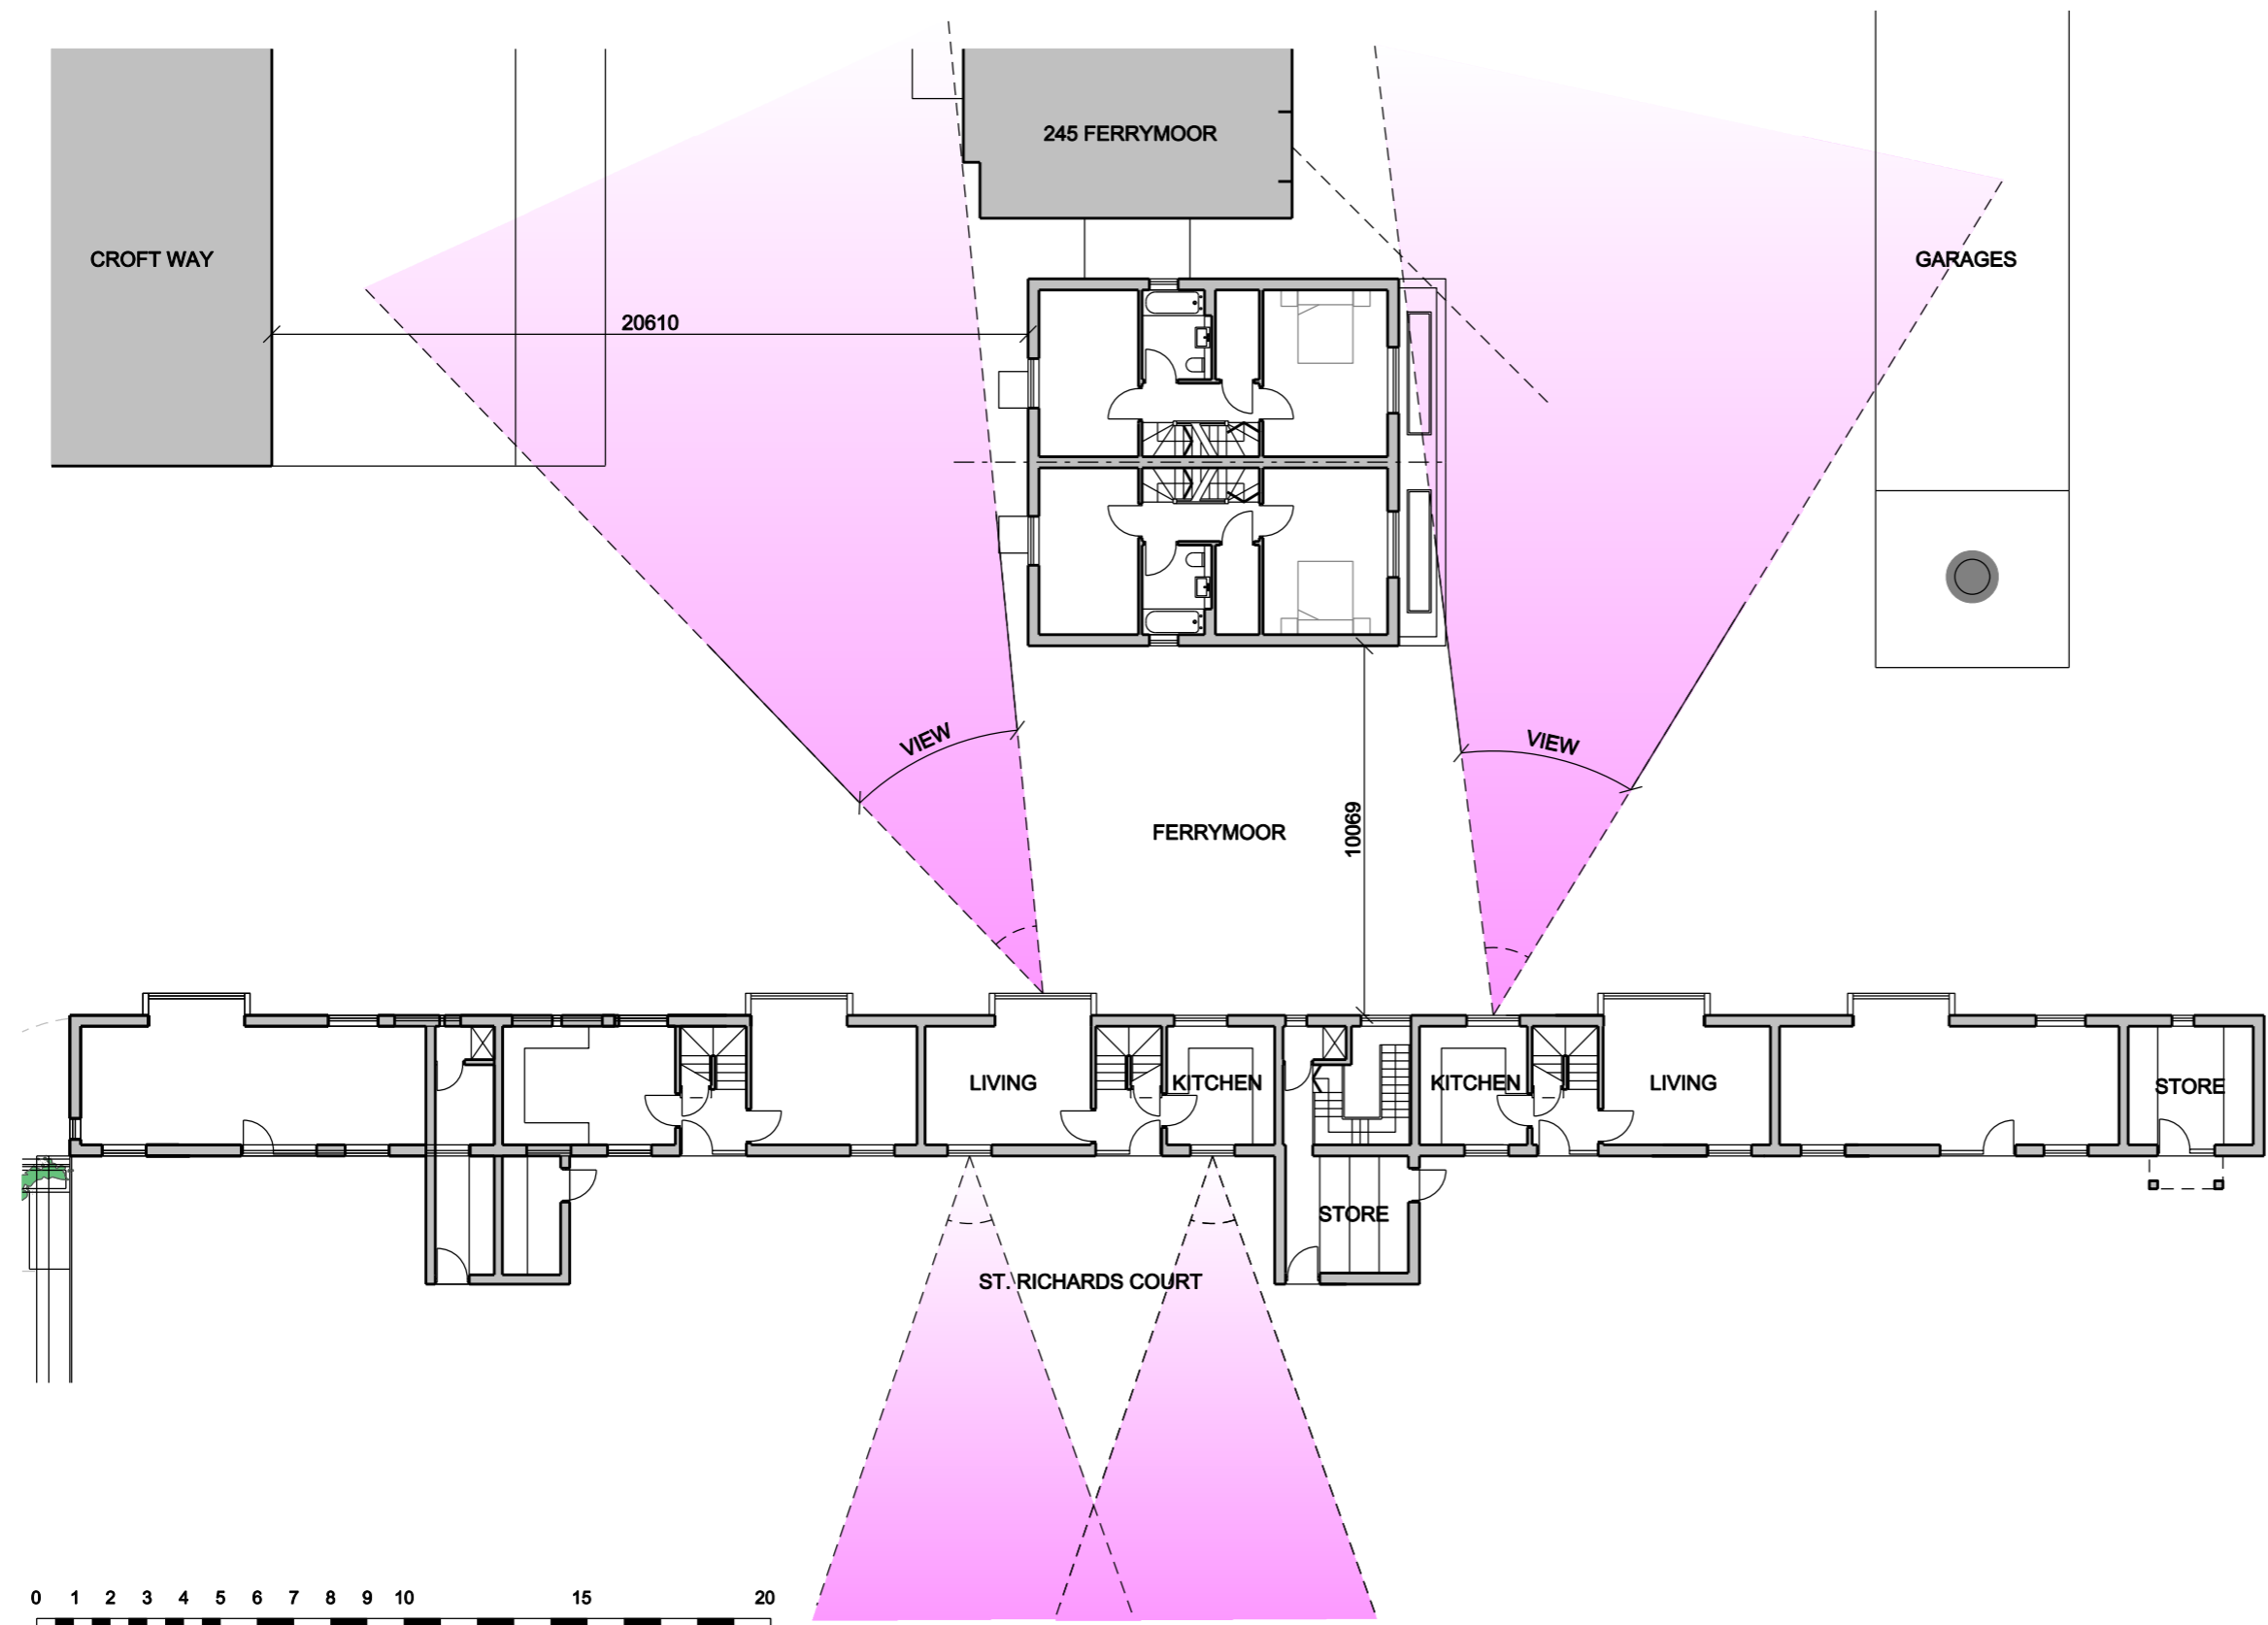

SCALE	DATE	DRAWN	CHECKED
1:200	20.01.22	SD	SD

PROJECT  
**FERRYMOOR  
 GARAGE SITE - 2  
 HAM**


DRAWING  
**PROPOSED FIRST FLOOR  
 SITE CONTEXT**

Trinity House, Church Road, Tunbridge Wells TN1 1AG  
 +44 (0) 207 205 4994 info@zdarchitects.com



DRAWING No. **19021-P-130** REV **A**

ALL DIMENSIONS TO BE CHECKED ON SITE.  
COPYRIGHT RESERVED.

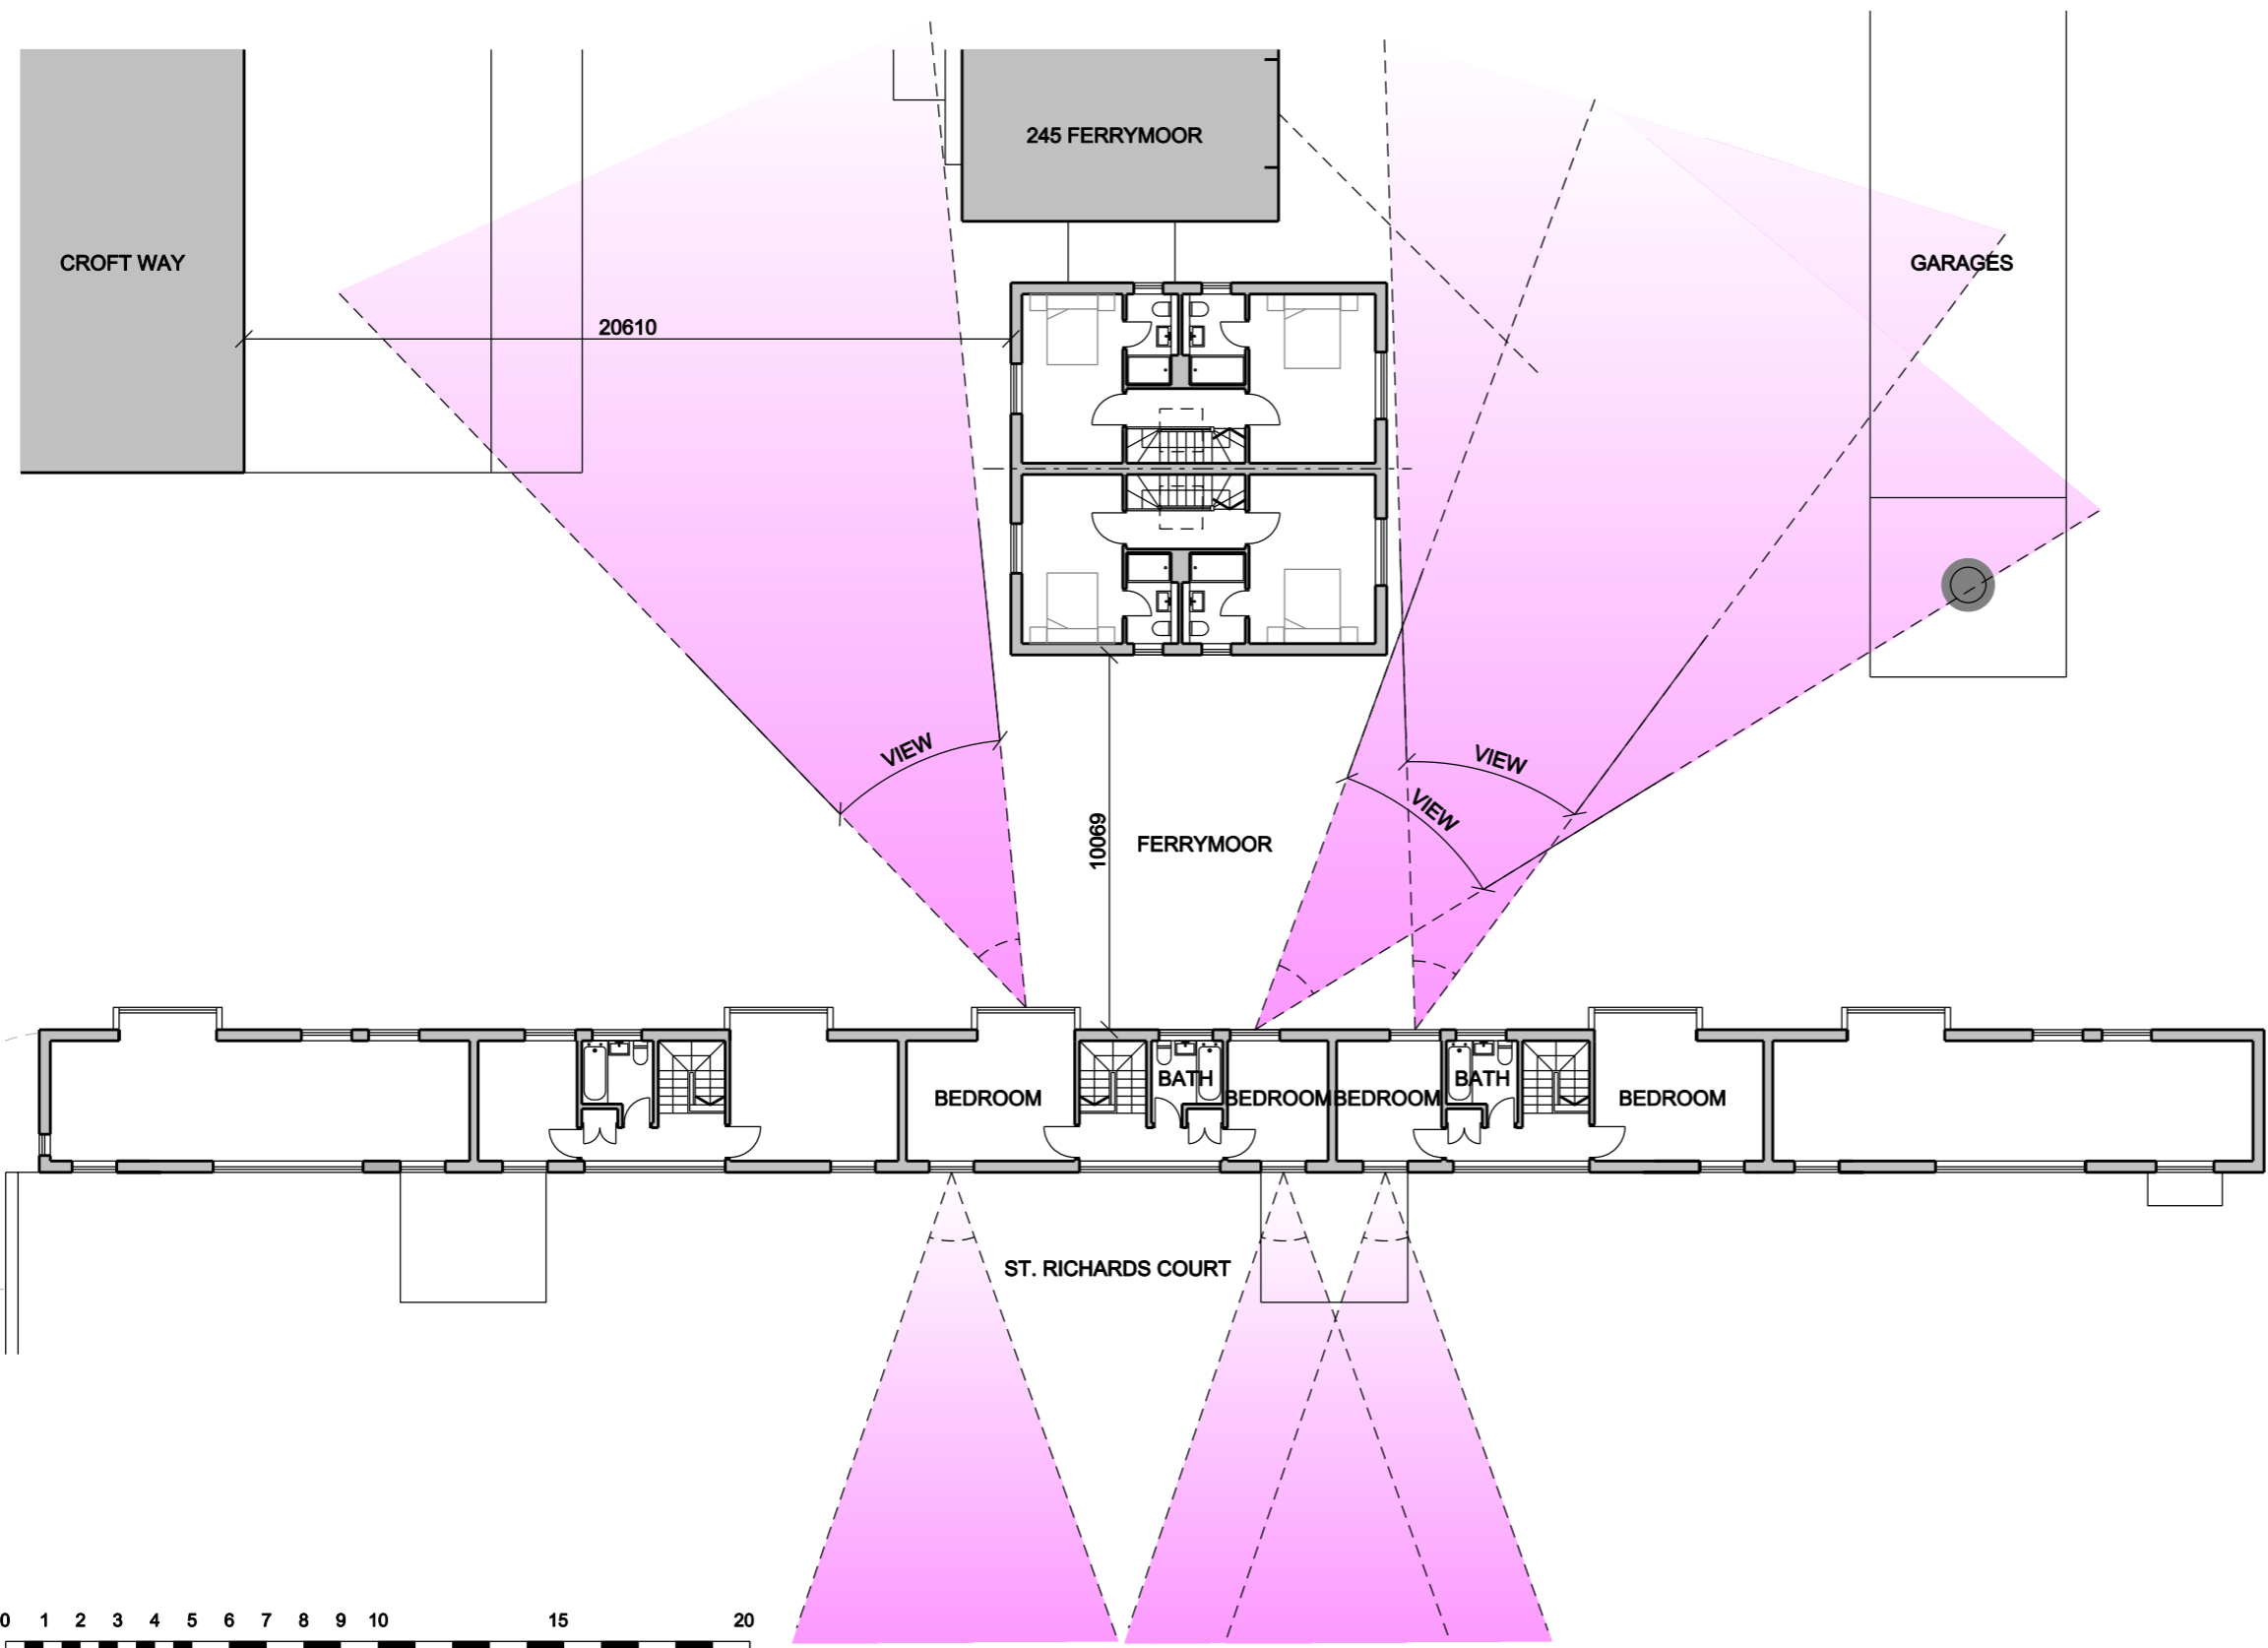

SCALE	DATE	DRAWN	CHECKED
1:200	20.01.22	SD	SD

PROJECT  
**FERRYMOOR  
 GARAGE SITE - 2  
 HAM**


DRAWING  
**PROPOSED SECOND FLOOR  
 SITE CONTEXT**

Trinity House, Church Road, Tunbridge Wells TN11 1AG  
 +44 (0) 207 205 4994 info@zdarchitects.com




DRAWING No. **19021-P-131** REV **A**


ALL DIMENSIONS TO BE CHECKED ON SITE.  
COPYRIGHT RESERVED.

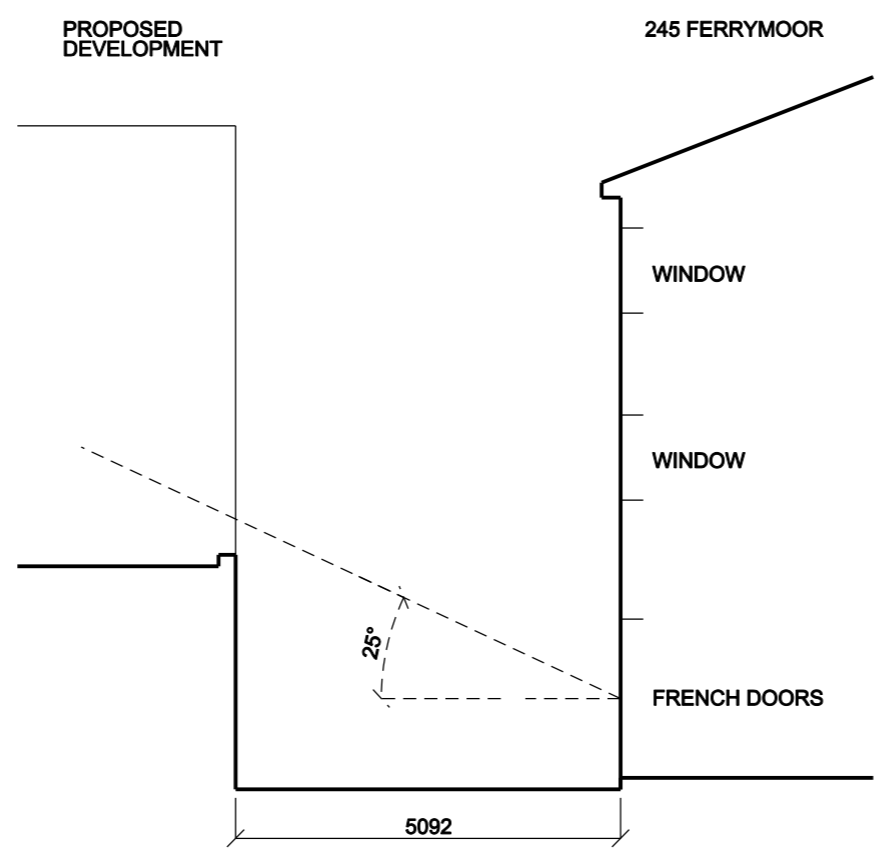

PROPOSED SECTION ALONG 45 DEG PLAN LINE  
1:100

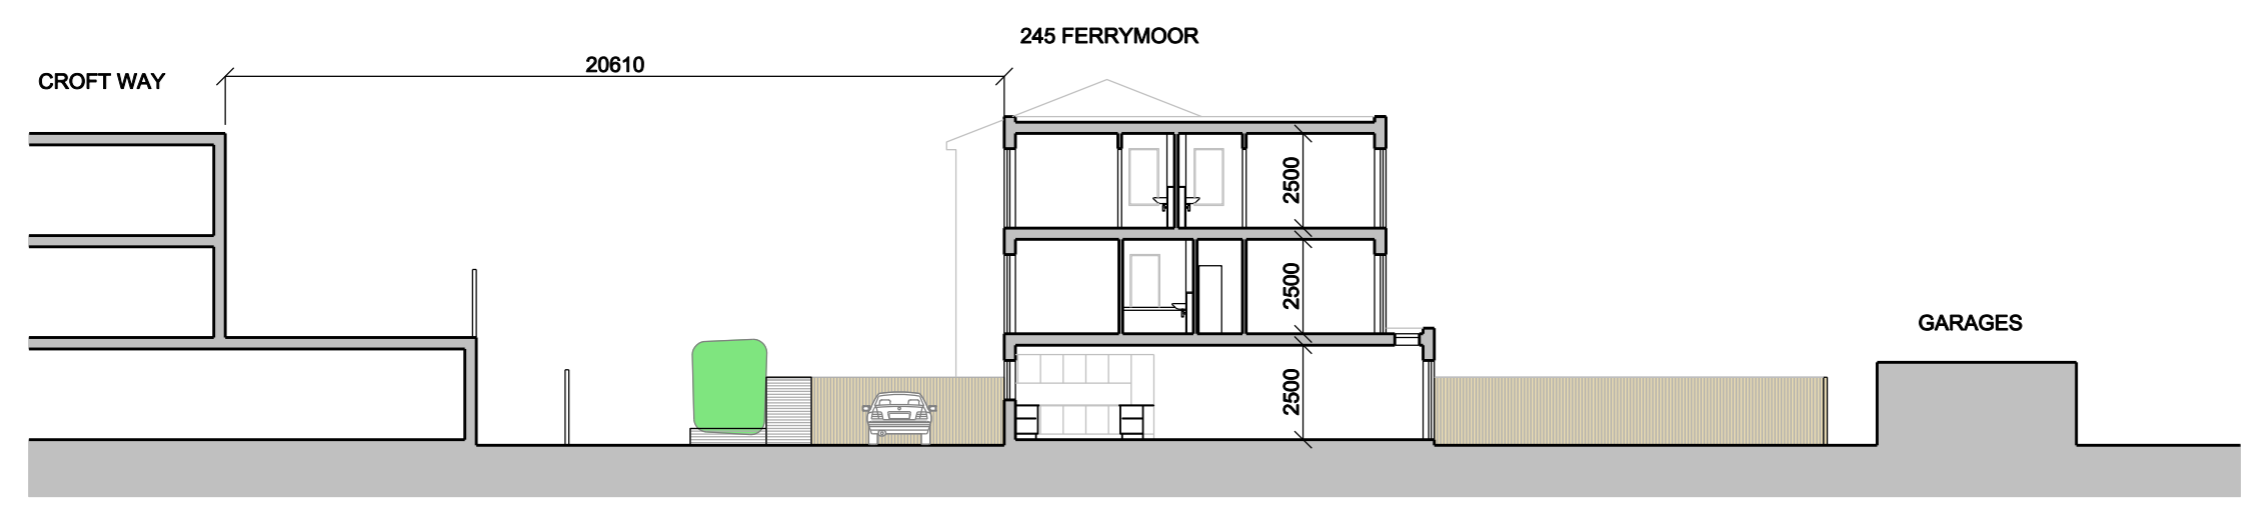

PROPOSED SITE SECTION  
1:200

 

SCALE	DATE	DRAWN	CHECKED
1:100/200	20.01.22	SD	SD

PROJECT  
**FERRYMOOR  
GARAGE SITE - 2  
HAM**


DRAWING  
**PROPOSED SITE SECTIONS**

Trinity House, Church Road, Tunbridge Wells TN11 1AG  
+44 (0) 207 205 4994 info@zdarchitects.com




DRAWING No. **19021-P-132** REV **A**


ALL DIMENSIONS TO BE CHECKED ON SITE.  
COPYRIGHT RESERVED.

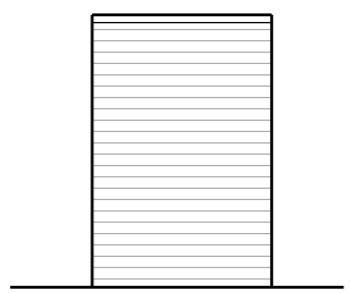


EAST ELEVATION

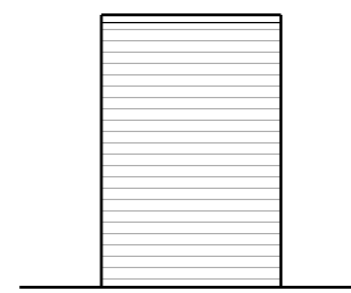


WEST ELEVATION

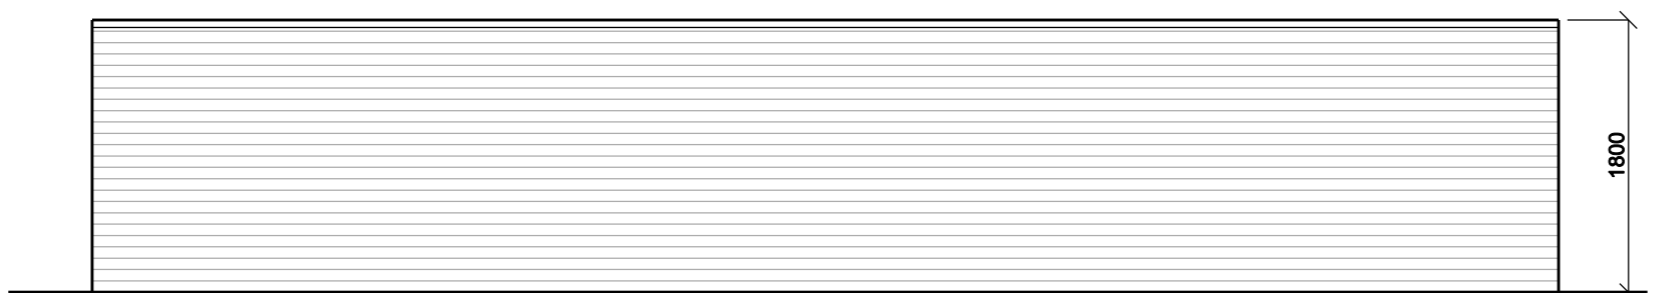

SOUTH ELEVATION

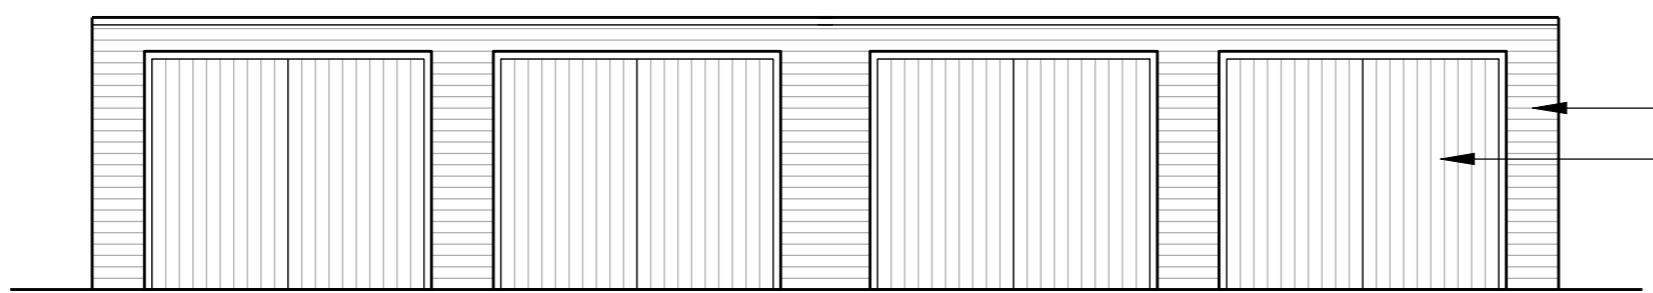

NORTH ELEVATION

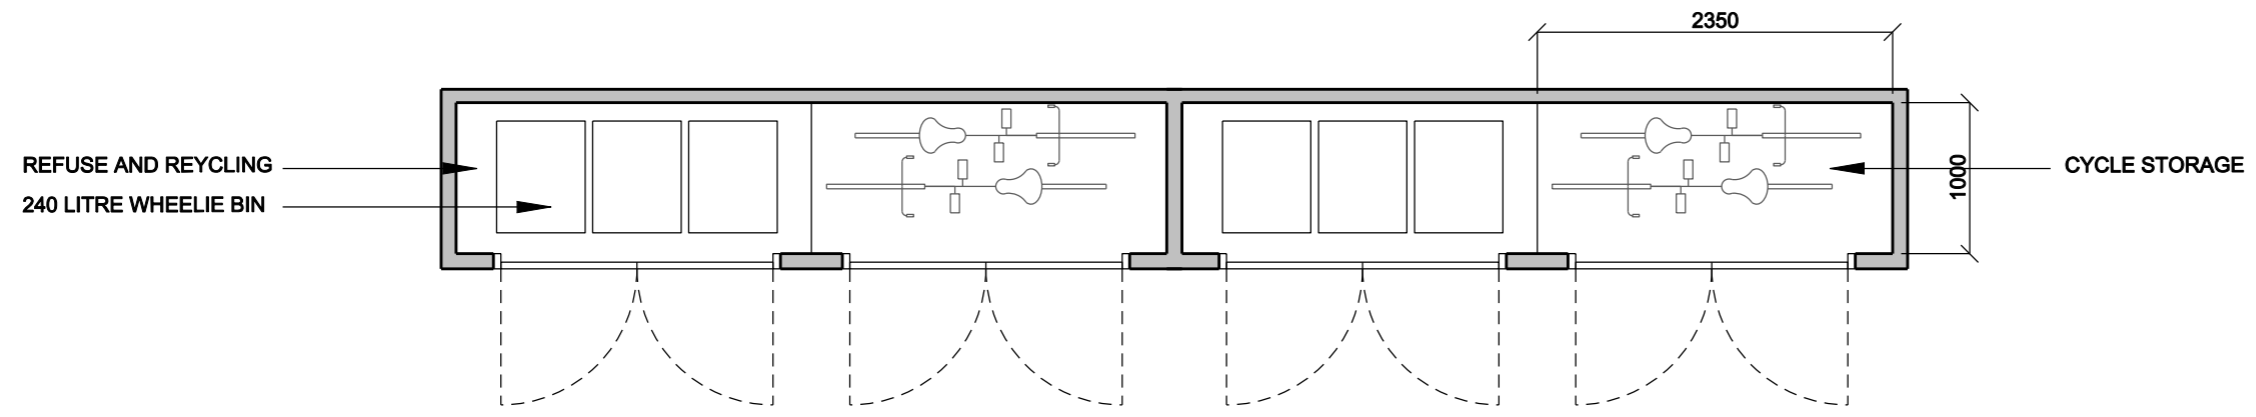

PLAN



REVISIONS			
SCALE	DATE	DRAWN	CHECKED
1:50	09.02.22	SD	SD


PROJECT  
**FERRYMOR**  
**GARAGE SITE - 2**  
**HAM**  
DRAWING  
**REFUSE, RECYCLING AND**  
**CYCLE STORAGE**

Trinity House, Church Road, Tunbridge Wells TN1 1AG  
+44 (0) 207 205 4994 info@zdarchitects.com




DRAWING No. 19021-P-133 REV


ALL DIMENSIONS TO BE CHECKED ON SITE. COPYRIGHT RESERVED.

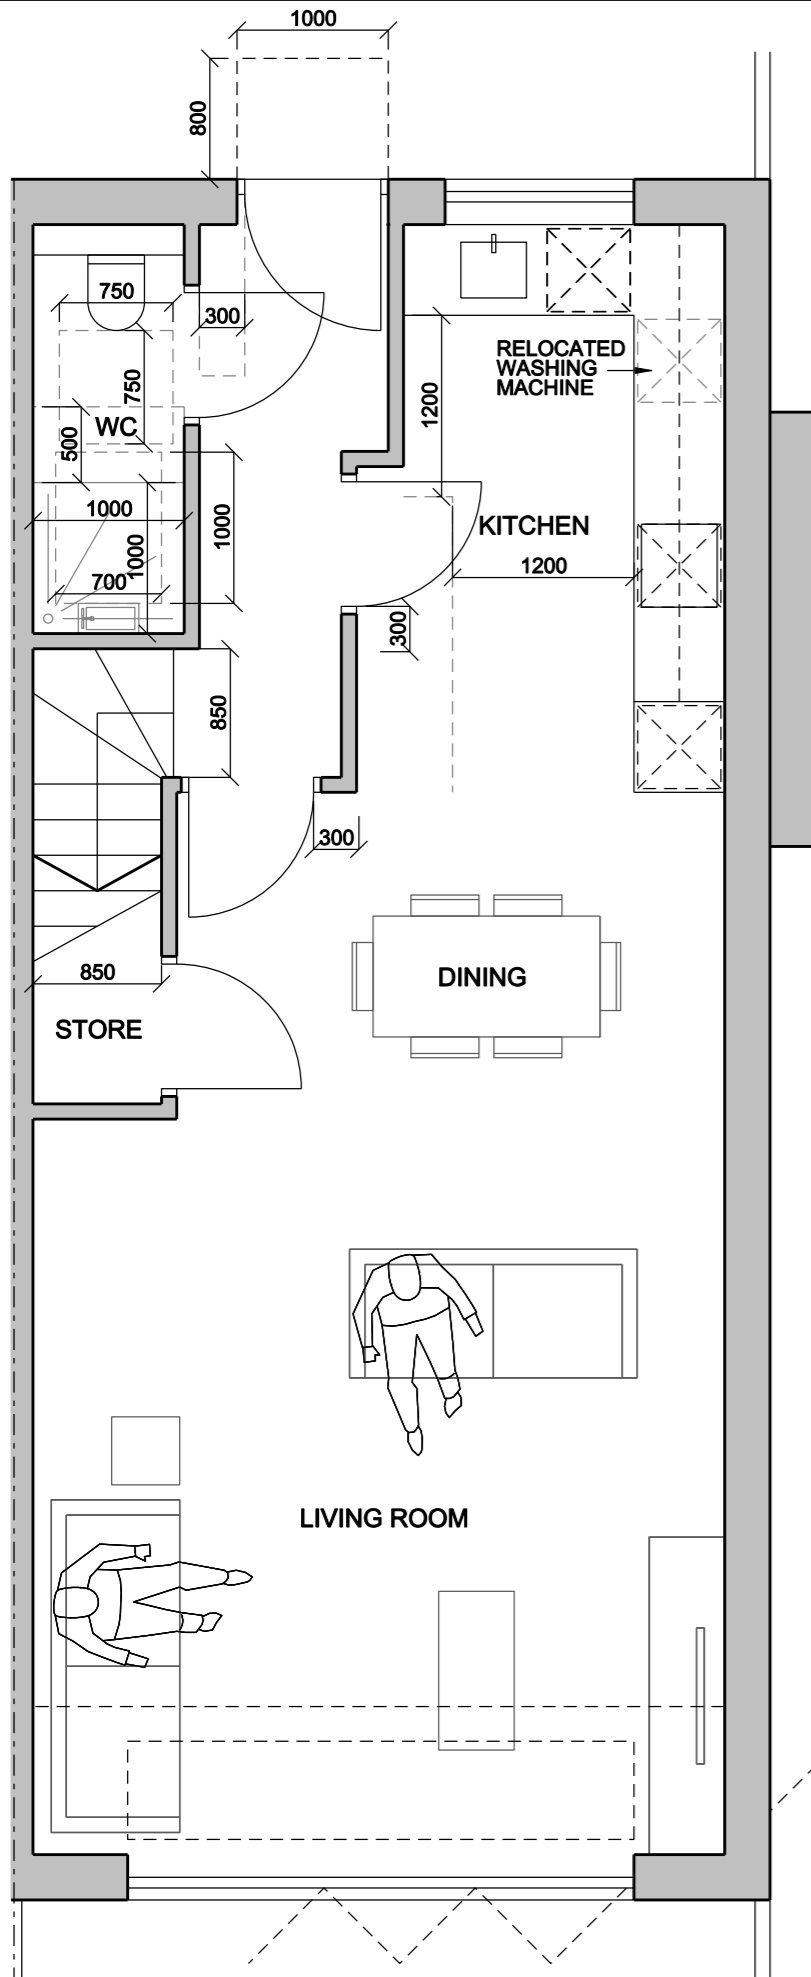

GROUND FLOOR

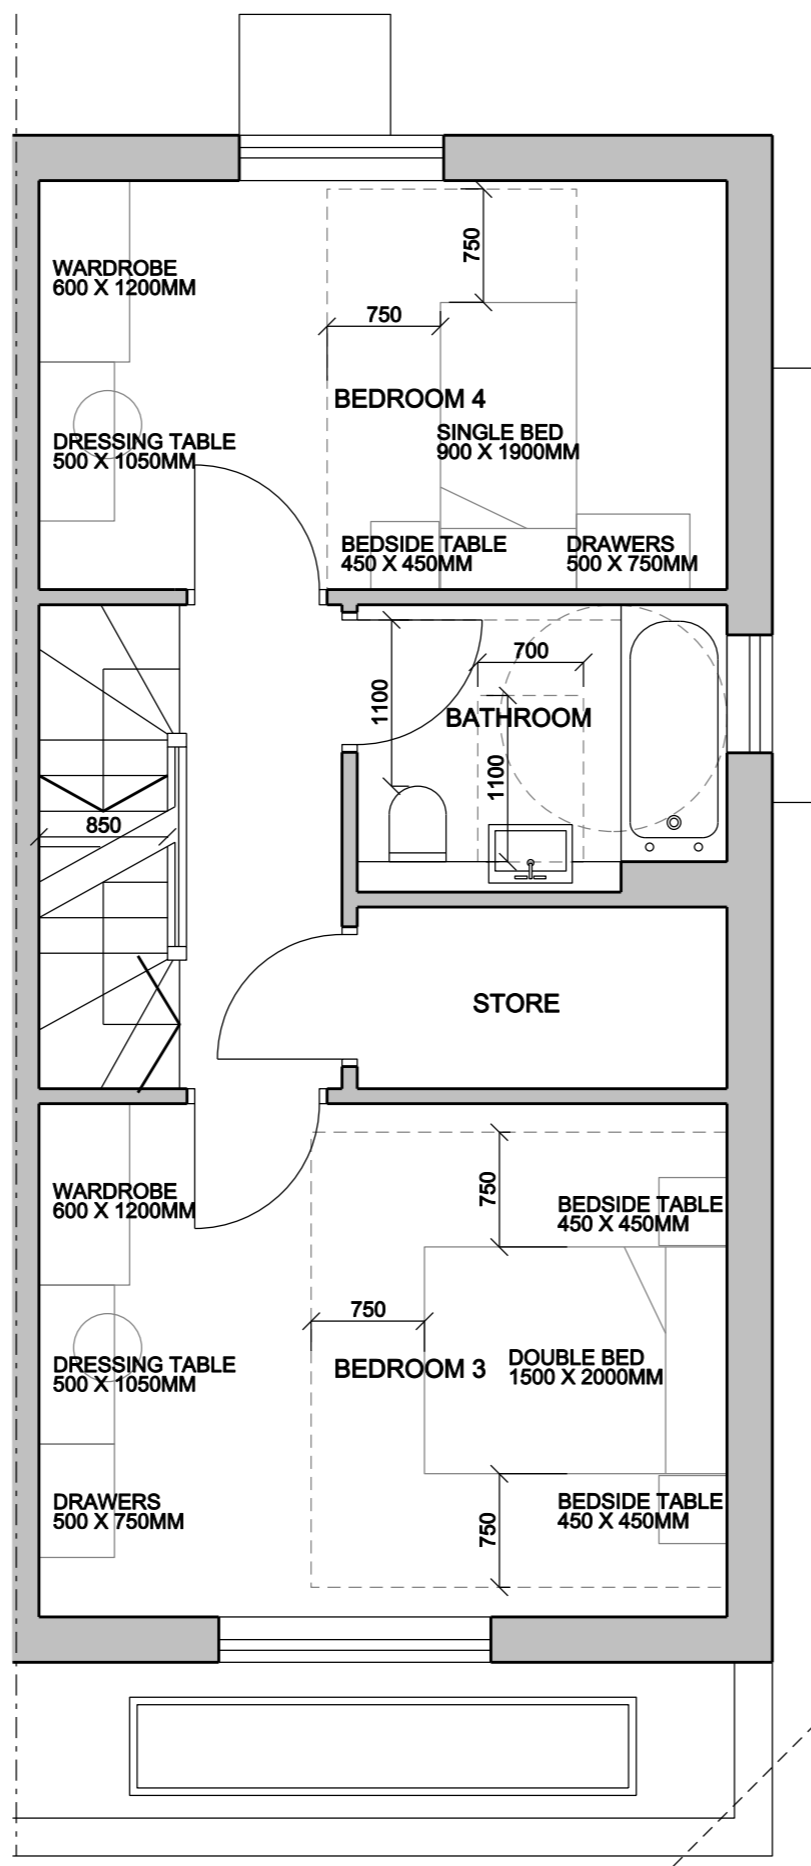

FIRST FLOOR

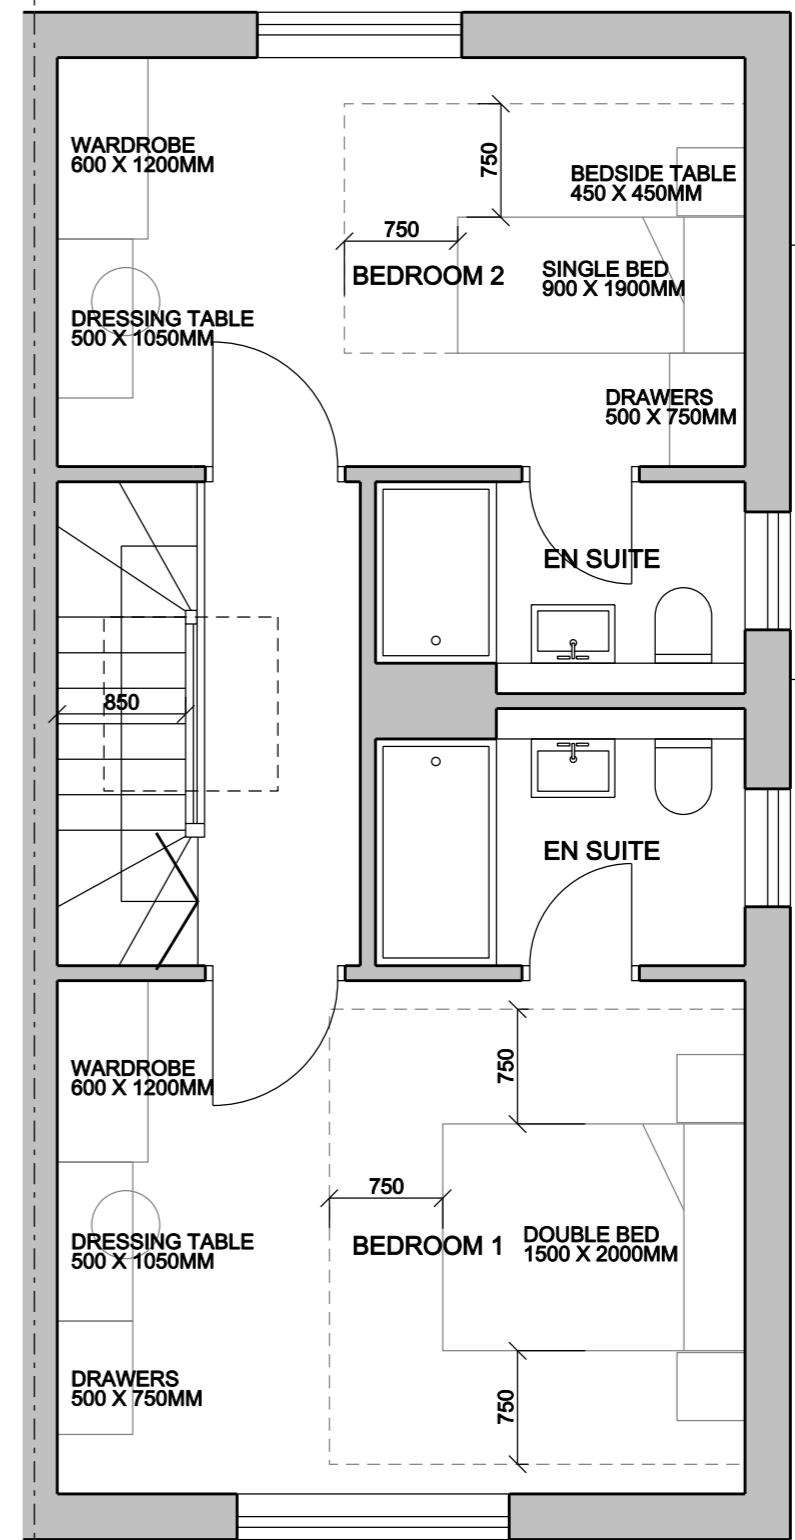

SECOND FLOOR



REVISIONS			
SCALE	DATE	DRAWN	CHECKED
1:50	09.02.22	SD	SD

PROJECT  
**FERRYMOOR  
 GARAGE SITE - 2  
 HAM**  
 DRAWING  
**ADAPTABLE AND ACCESSIBLE  
 FLOOR PLANS**

Trinity House, Church Road, Tunbridge Wells TN11 1AG  
 +44 (0) 207 205 4994 info@zdaarchitects.com



DRAWING No. 19021-P-134 REV