



CLEAR GLAZING  
 OBSCURE GLAZING

ALL DIMENSIONS TO BE CHECKED ON SITE.  
 COPYRIGHT RESERVED.

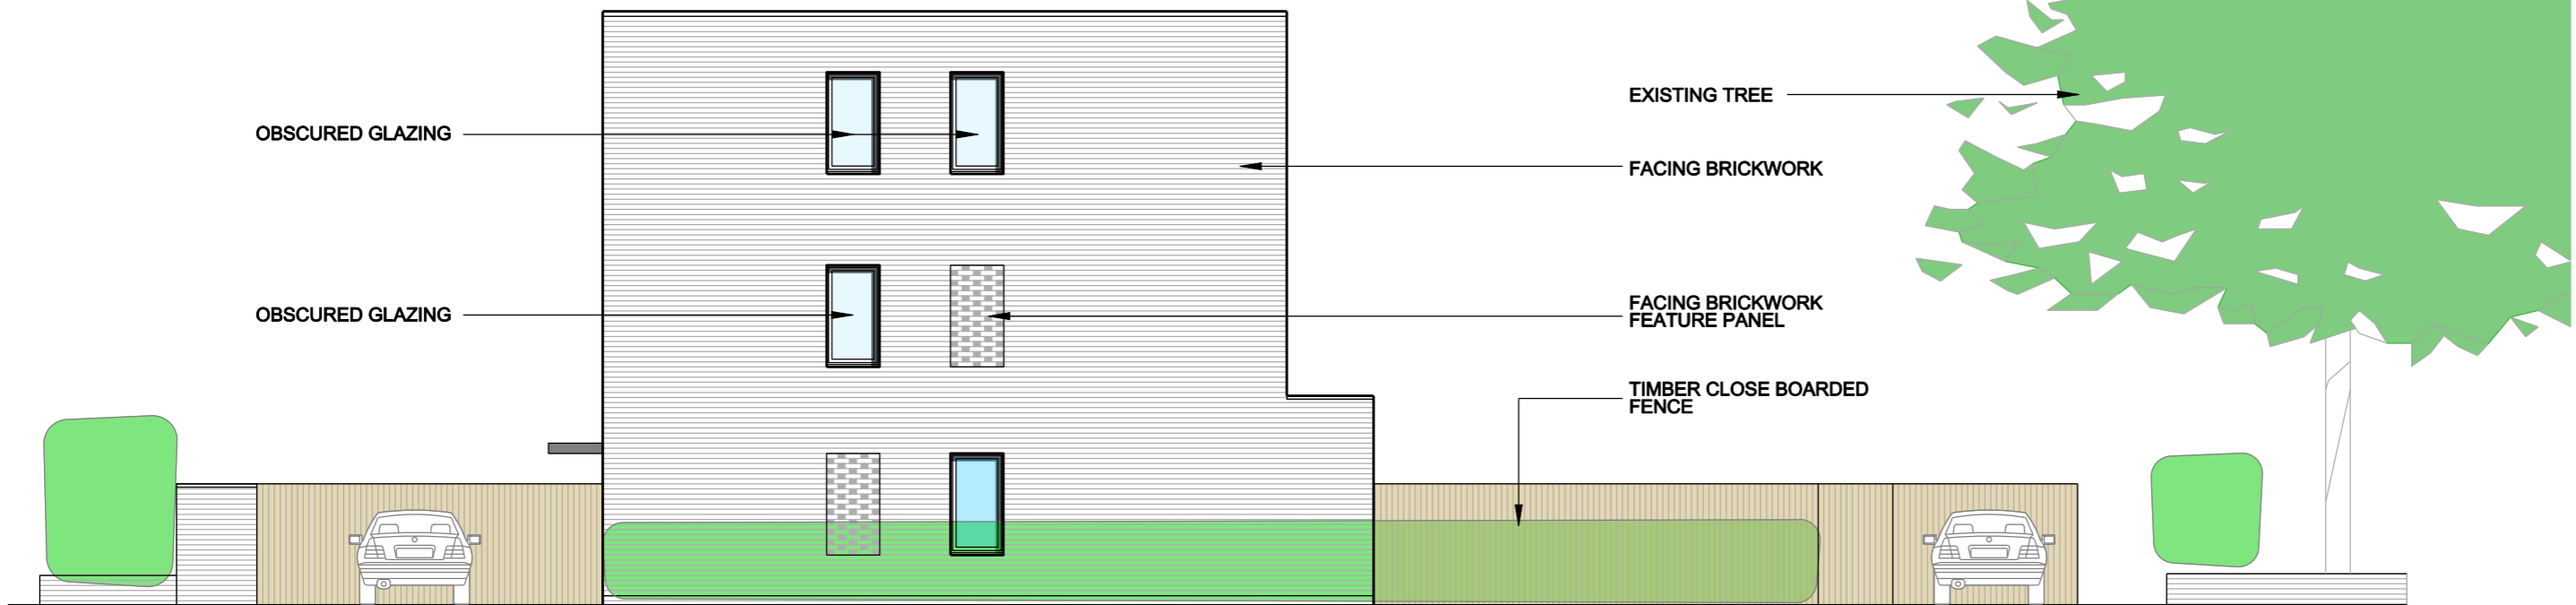

EAST ELEVATION

245 FERRYMOOR

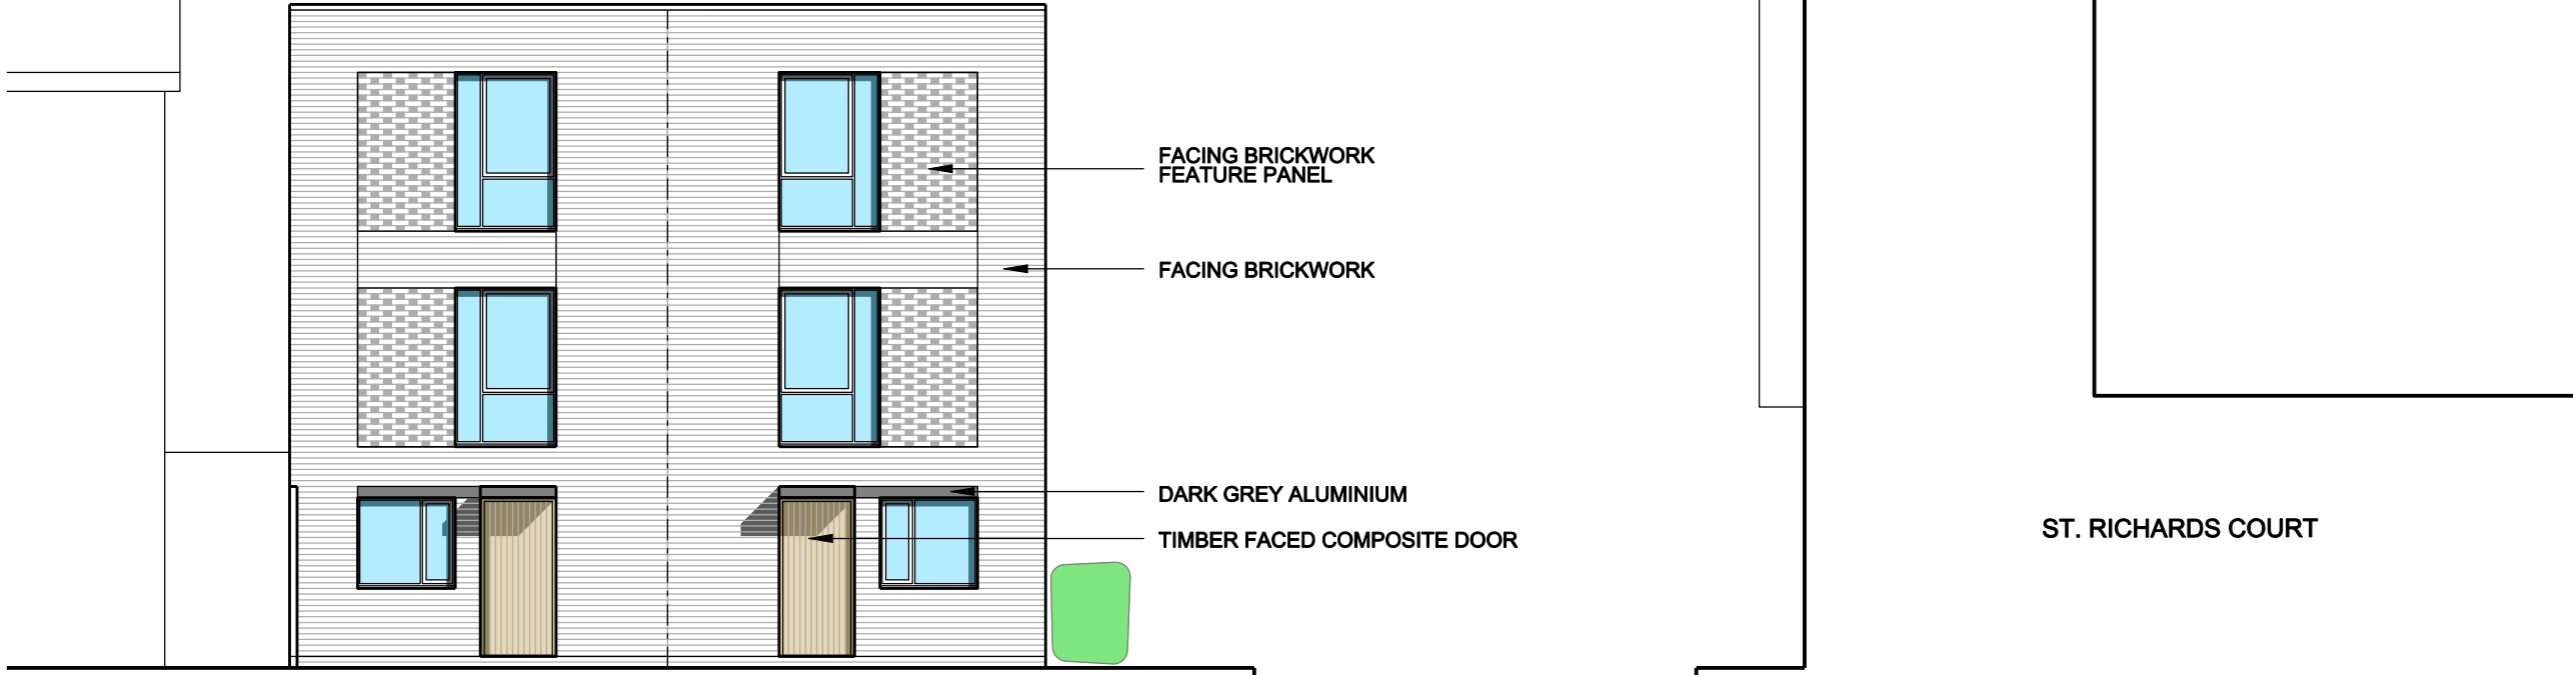

SOUTH ELEVATION

ST. RICHARDS COURT

SCALE	DATE	DRAWN	CHECKED
1:100	06.10.21	SD	SD

PROJECT  
**FERRYMOOR  
 GARAGE SITE - 2  
 HAM**

DRAWING  
**PROPOSED ELEVATIONS**

Trinity House, Church Road, Tunbridge Wells TN11 1AG  
 +44 (0) 207 205 4994 info@zdarchitects.com

