


A

B

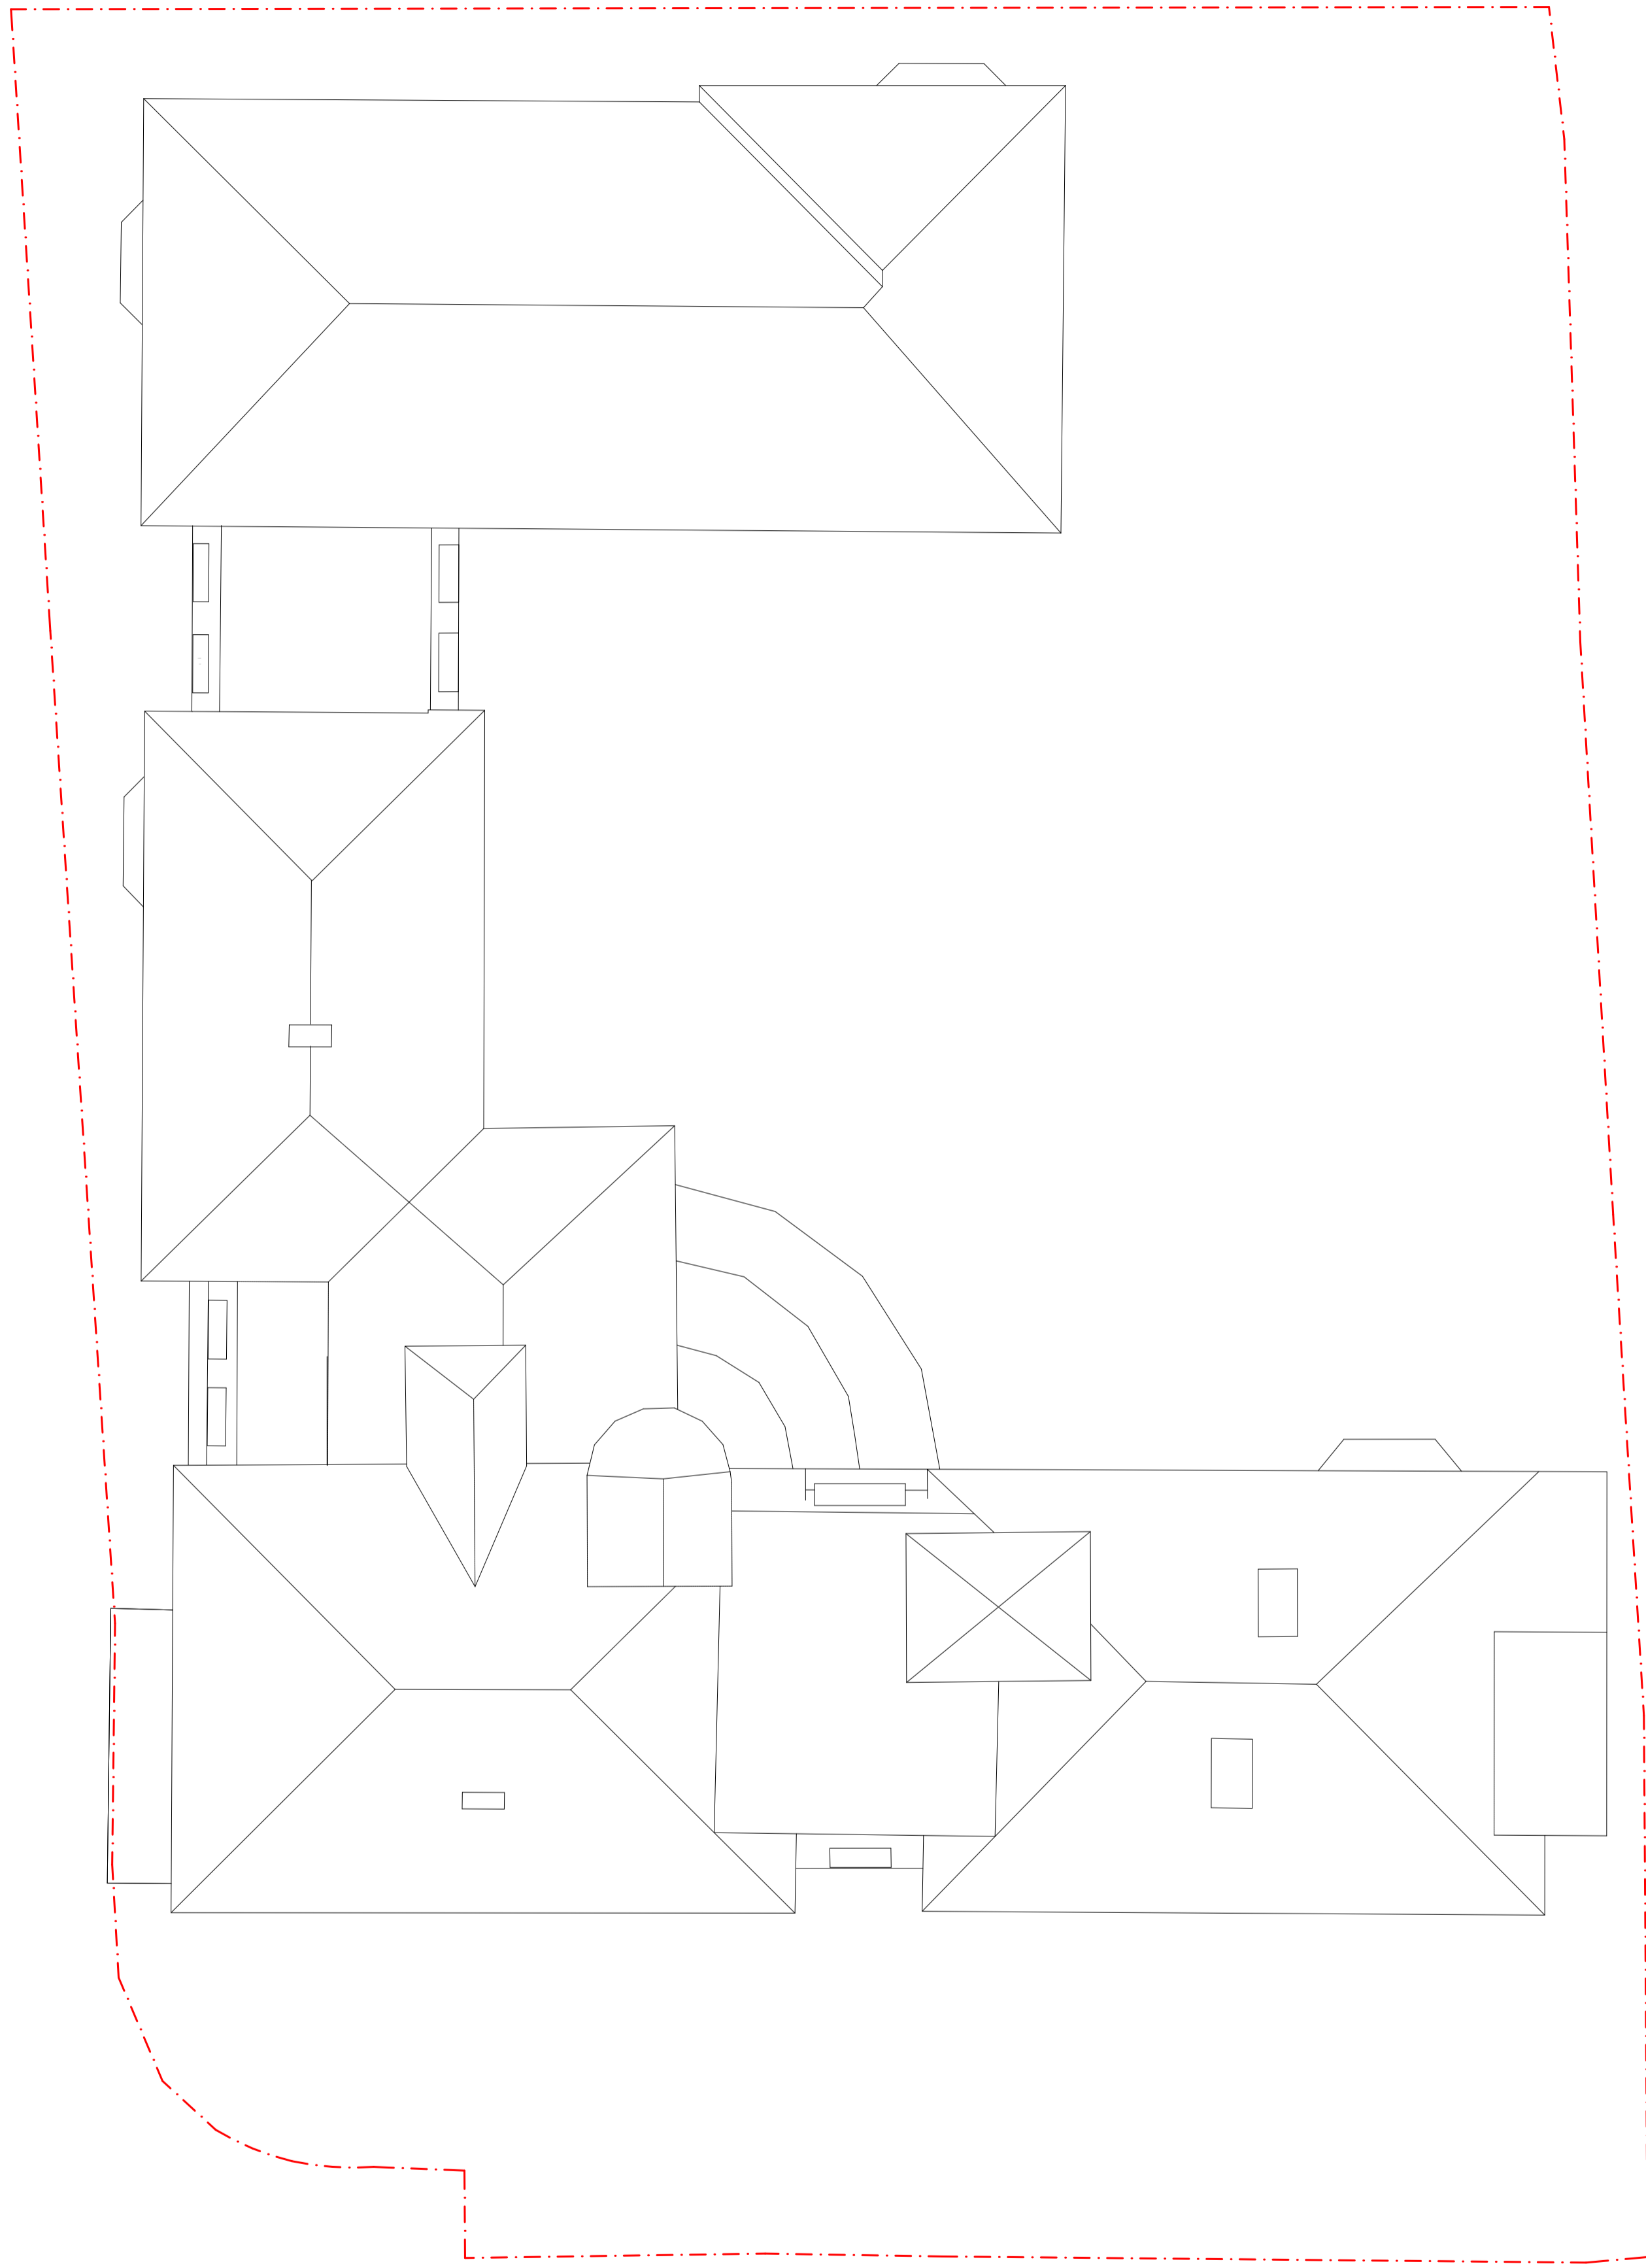


A

B

Issue	No.	Date	Comment
	P1	06/05/22	PLANNING APPLICATION

Notes
 DO NOT SCALE FROM THIS DRAWING.
 DO NOT USE ANY AREAS INDICATED FOR EITHER VALUATION, PURCHASE SALE OR ANY OTHER TYPE OF LEGAL INTEREST CONTRACT.
 DO NOT REPRODUCE ANY PART OF THIS DRAWING WITHOUT PRIOR WRITTEN CONSENT. THE DRAWING REMAINS THE COPYRIGHT OF ACKROYD LOWRIE LTD.

Key
Site boundary

 

Project		888 - Richmond Rehab Centre		Dwg Title		Existing Roof Plan	
Client		Bridges Fund Management Ltd.		Dwg No.		888-014	
Date	Drawn	Checked	Scale	Current Stage	Issue		
APRIL 2022	YC	OL	1:100	PLANNING	P1		