


First Floor Plan

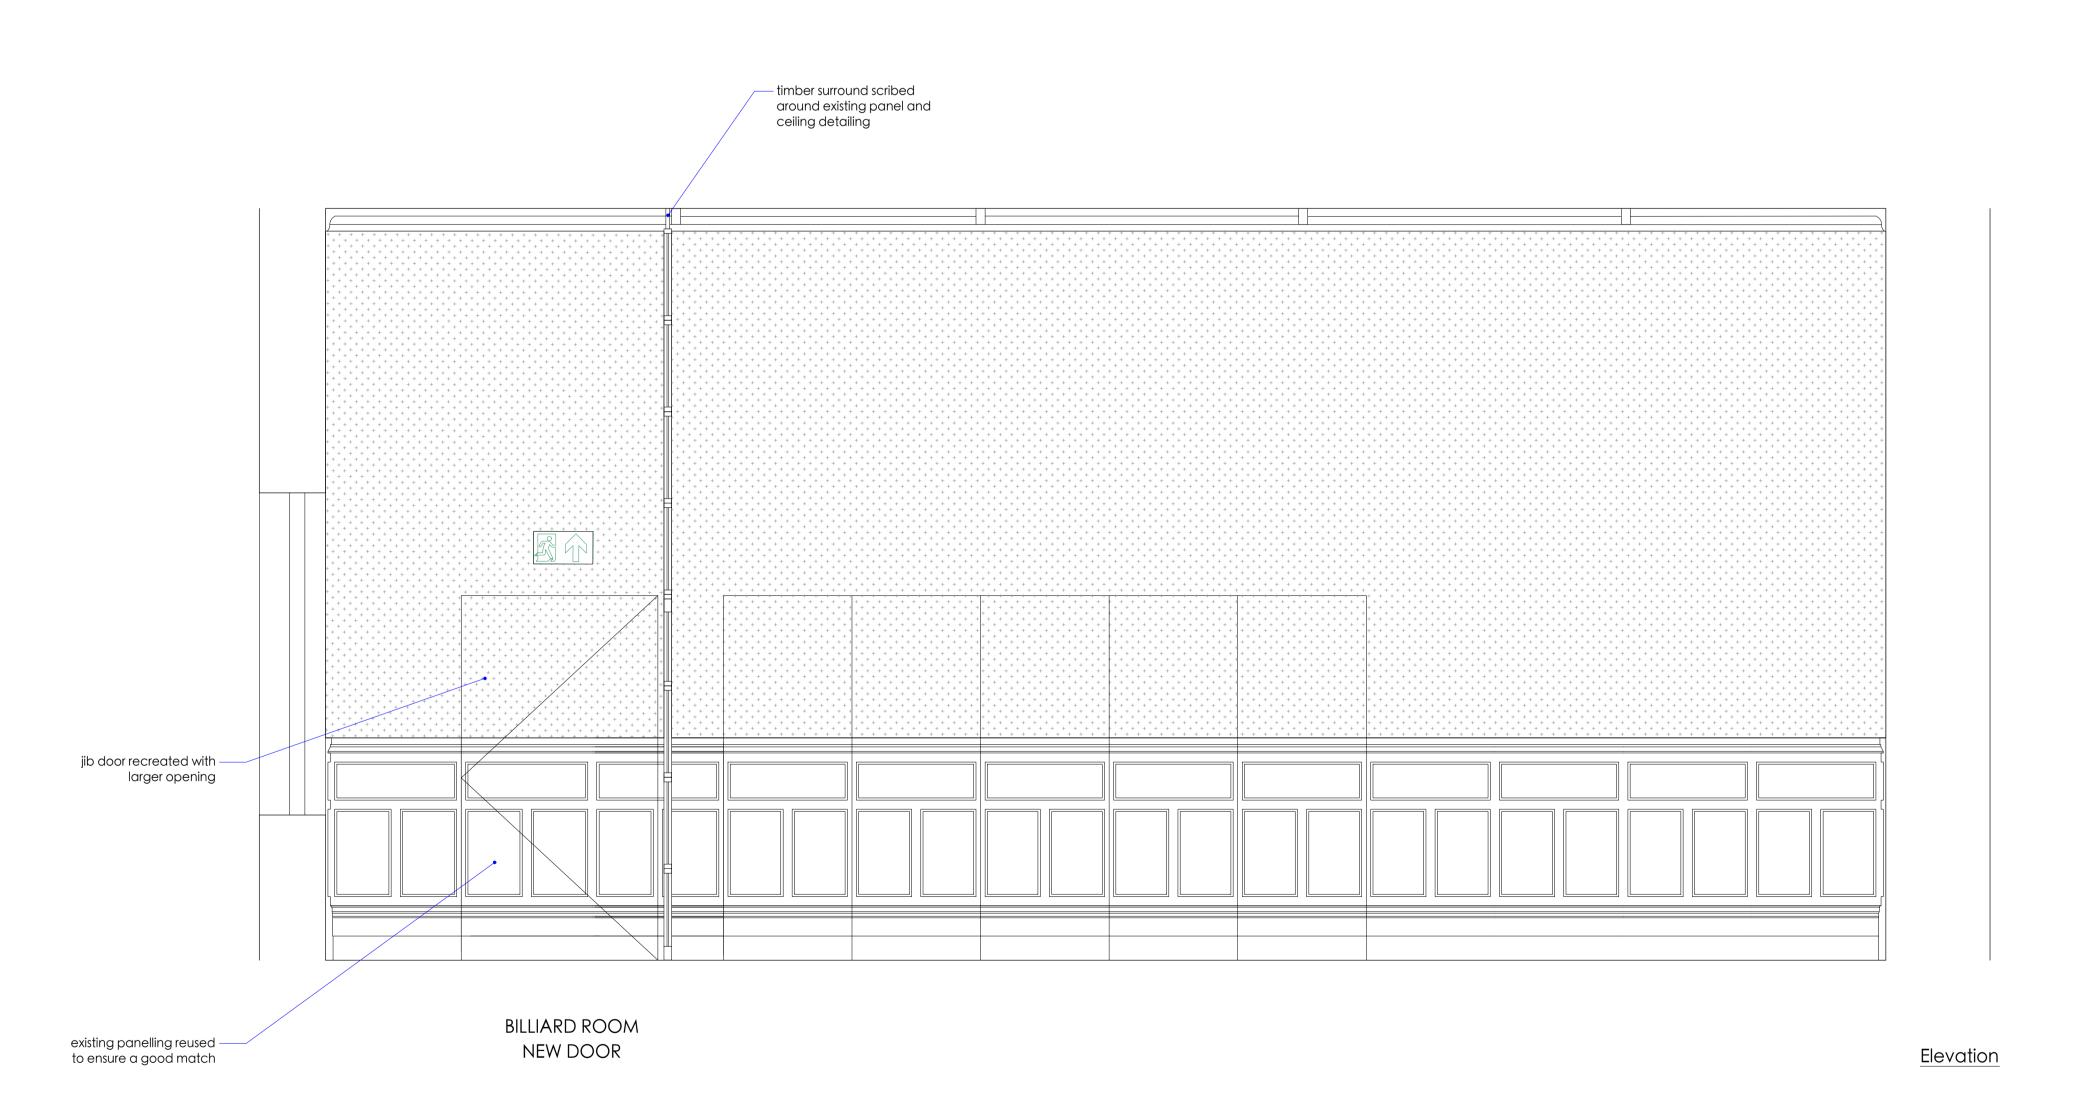

0 0.5 1m

MICHAEL JONES ARCHITECTS

020 8948 1863 | 129 Kew Road, Richmond, TW9 2PN www.mjarchitects.co.uk | studio@mjarchitects.co.uk

revisions

job title	
The Waldegrave Suite	
client	
St.Mary's University, Twickenham	

lrawing title	scale	1:25 @A1 & 1:50@A3
Proposed Internal Elevations - Billiard Room	date	May 2022
lrawing number rev	drawn by	XD
837.01.03.Pln.103	checked b	ру АВ