



ROOF PLAN 1:100



GROUND FLOOR PLAN 1:50

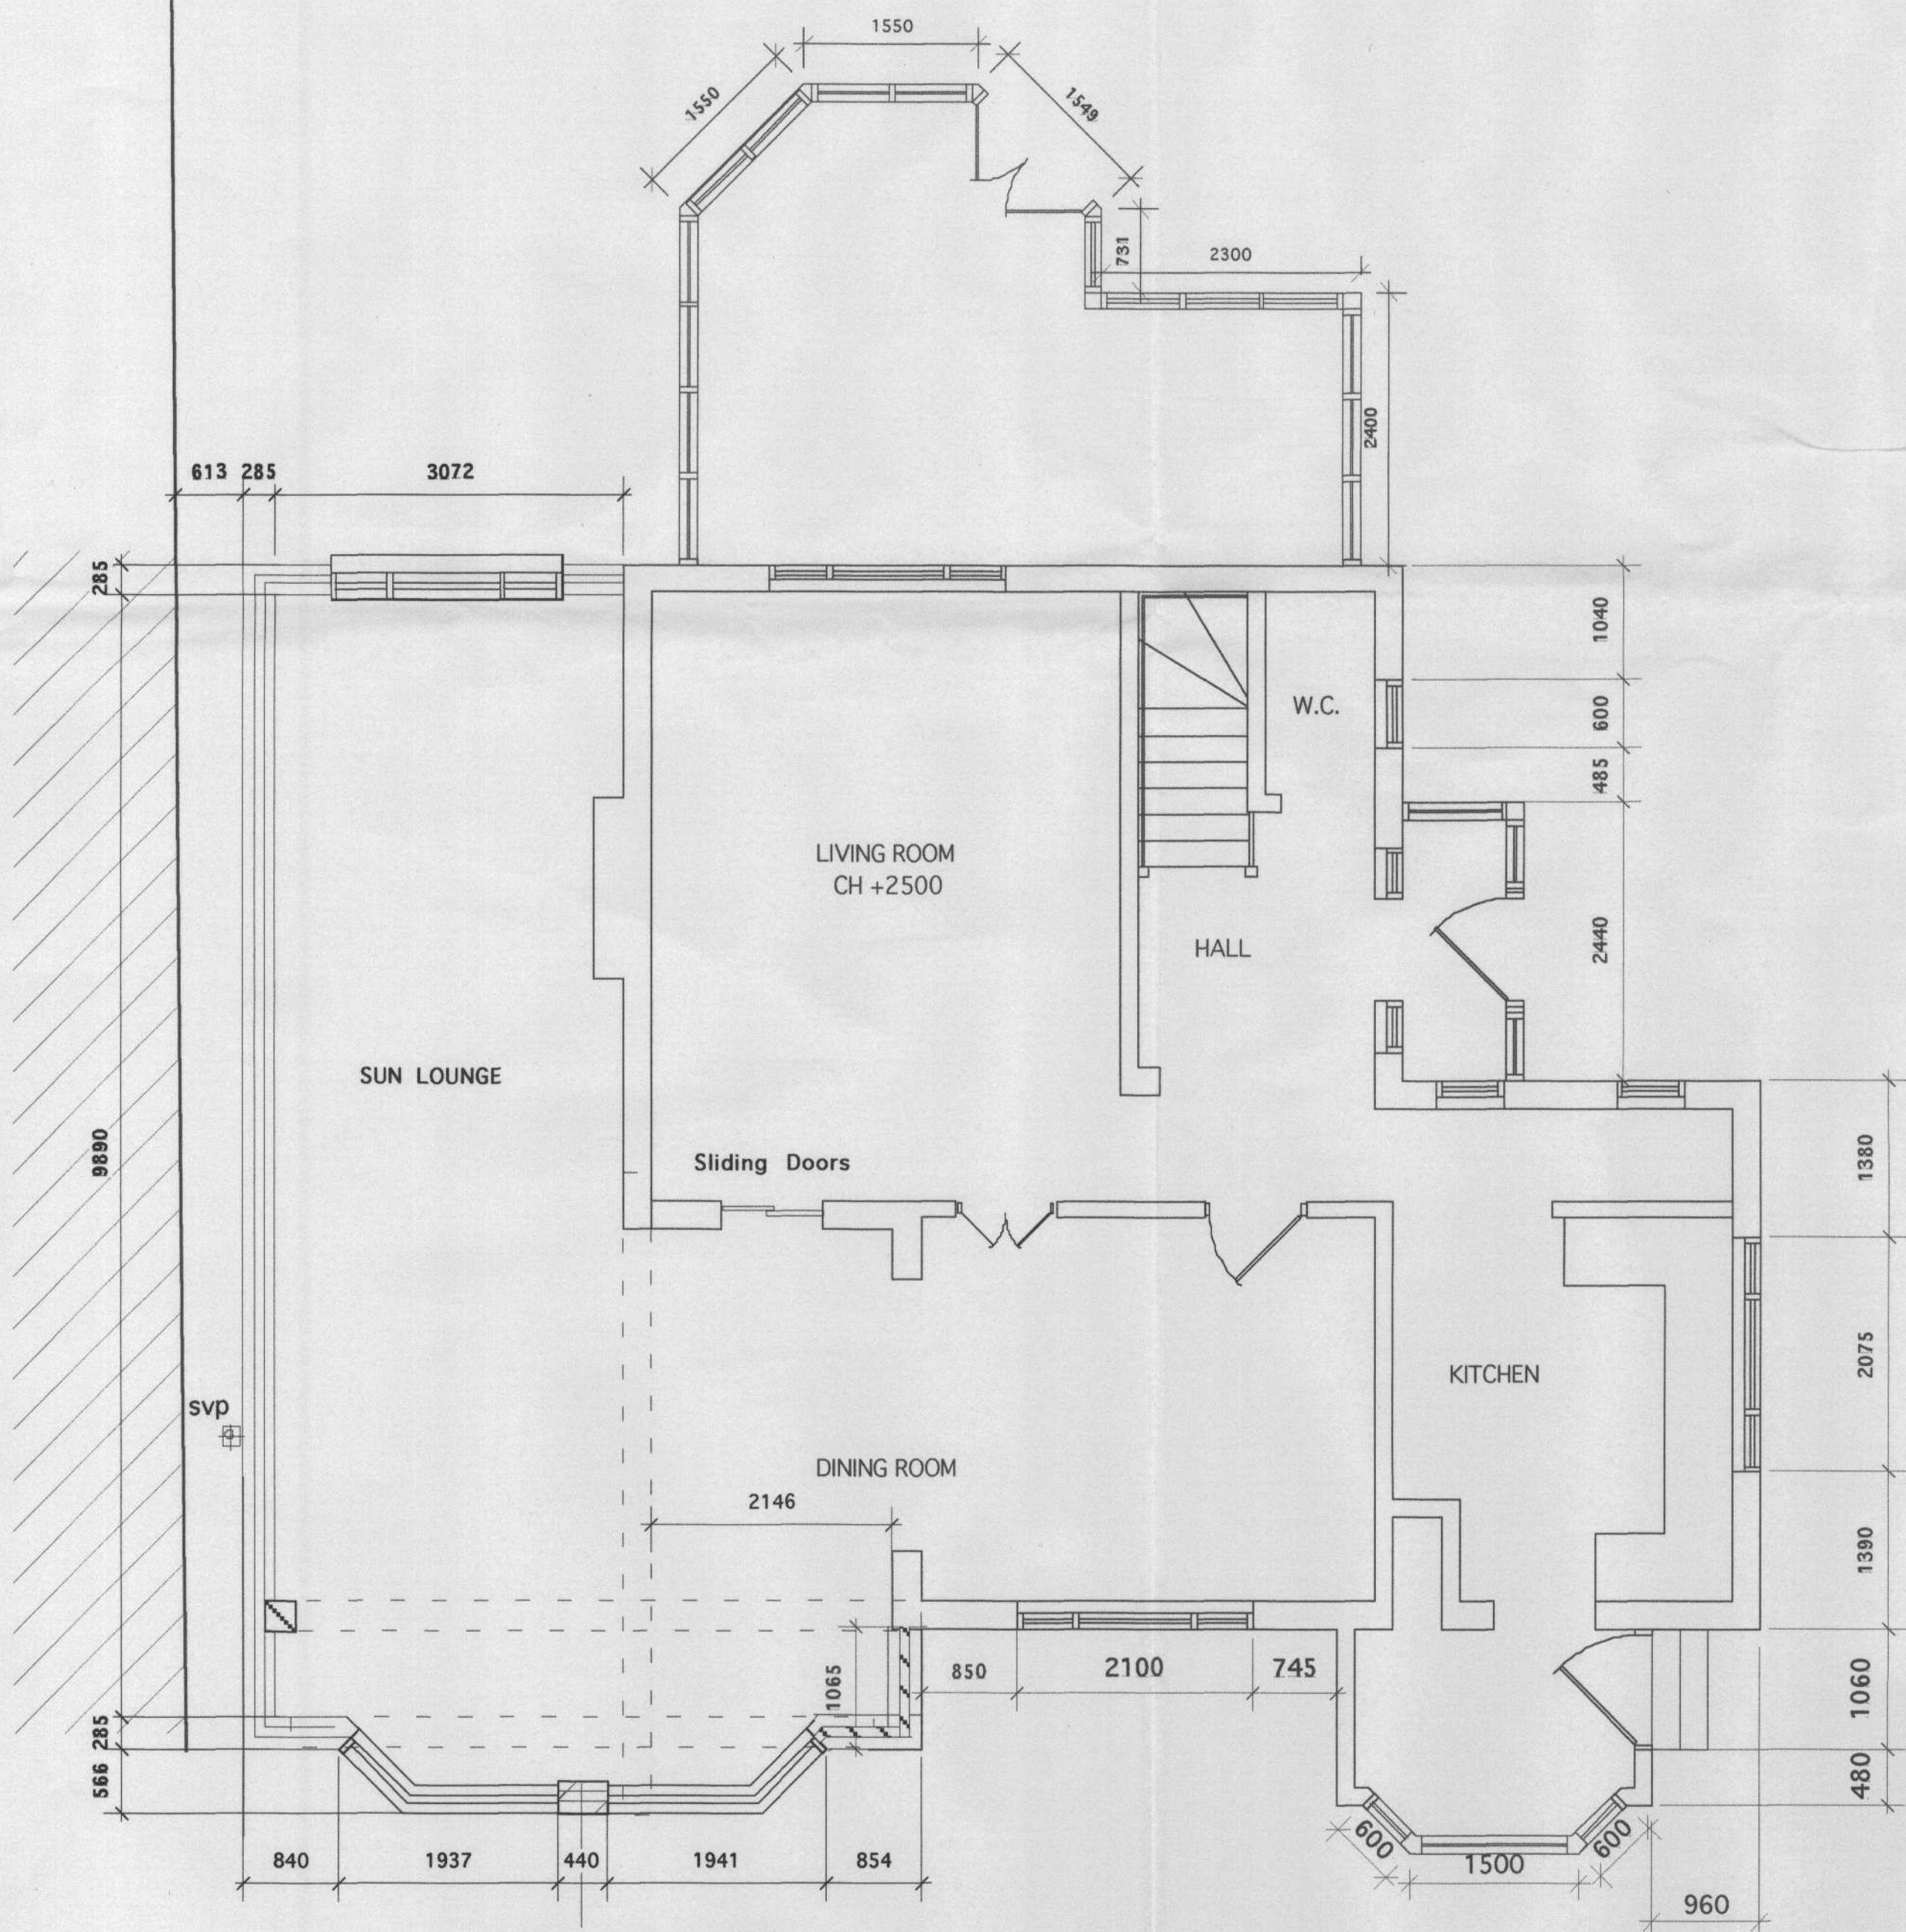

EXISTING FRONT ELEVATION

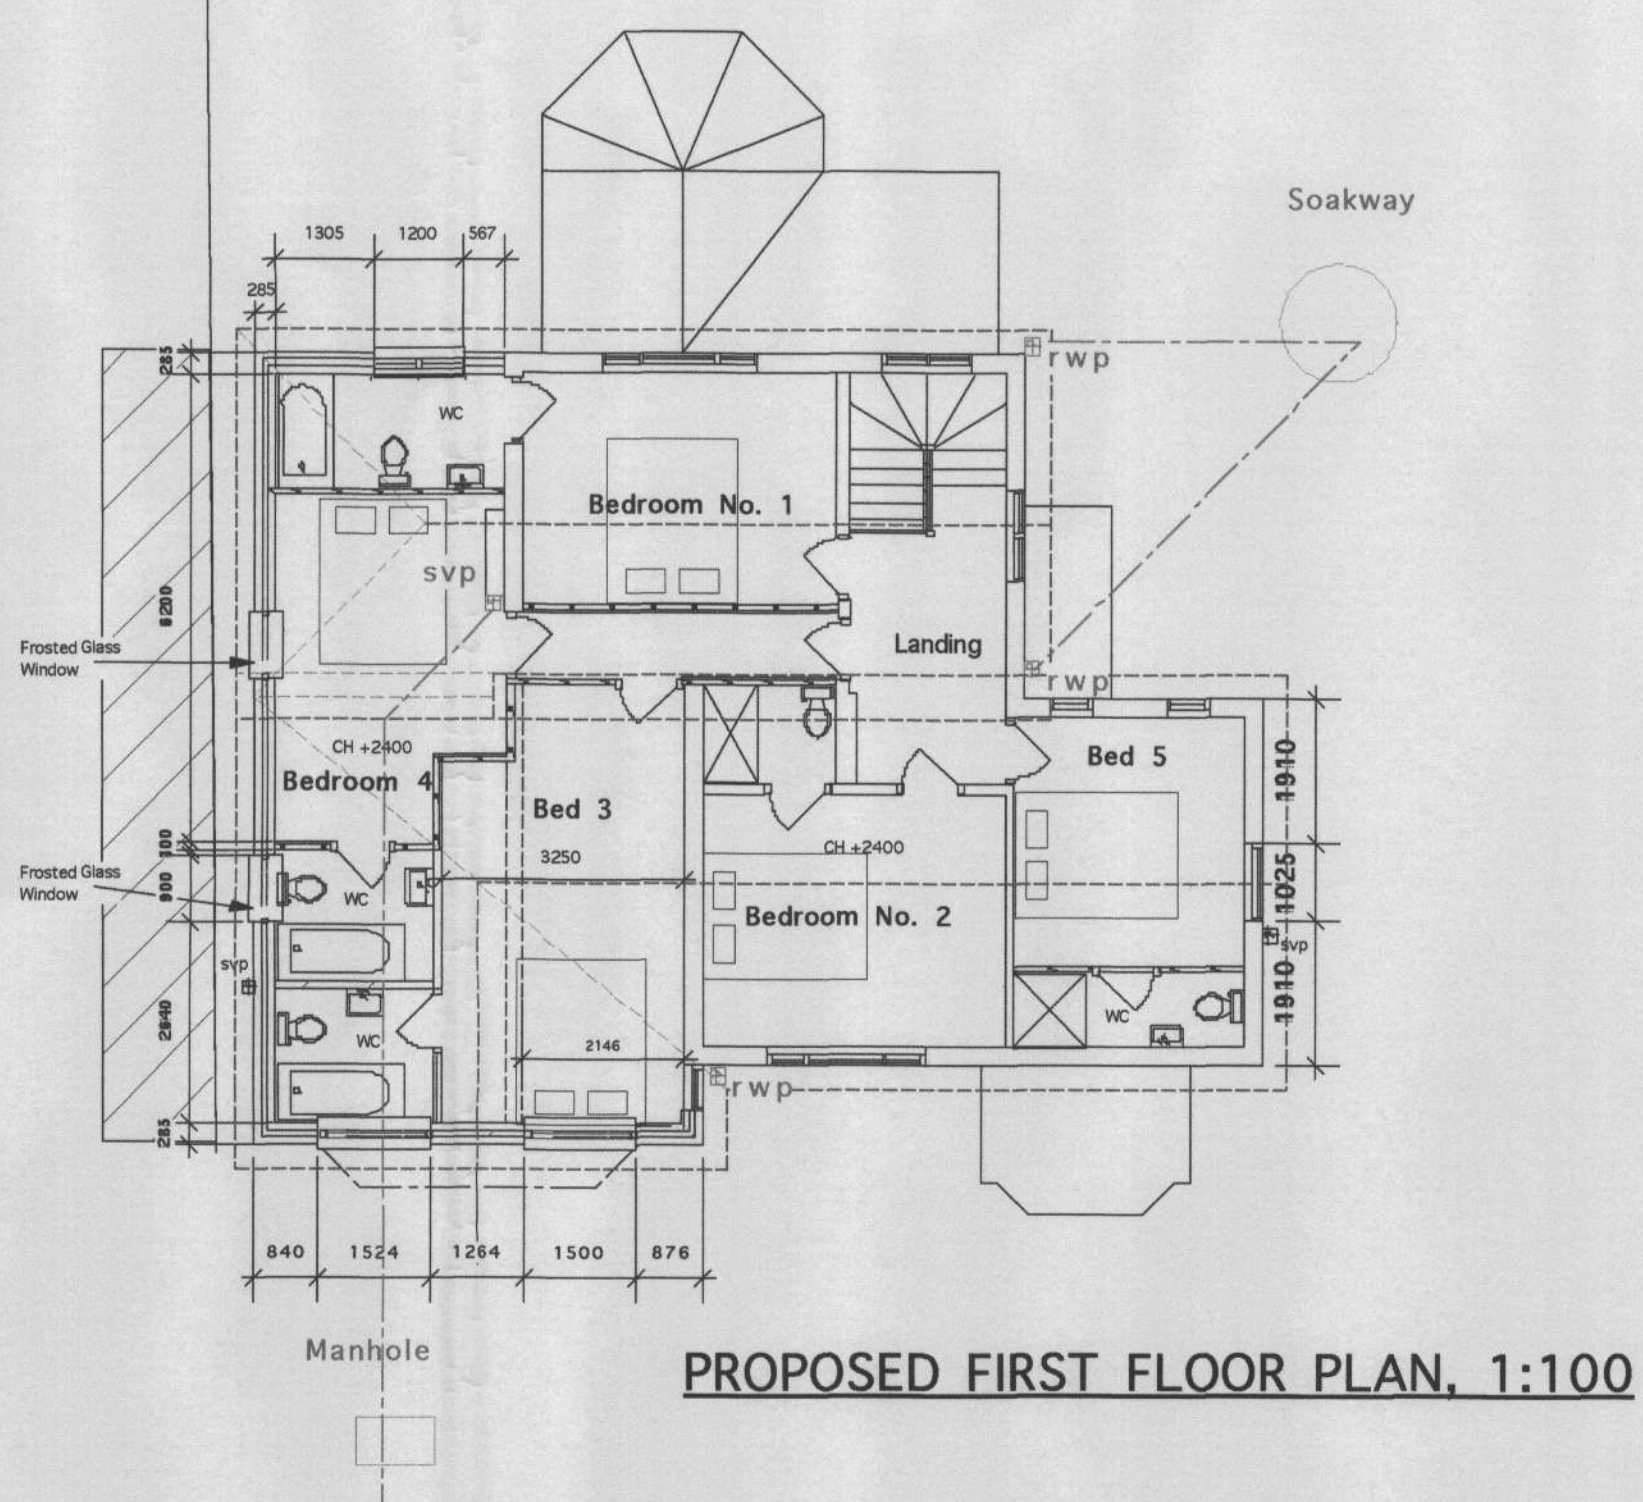

PROPOSED FIRST FLOOR PLAN, 1:100

LONDON BOROUGH OF
RICHMOND UPON THAMES
27 MAR 2007
PLANNING


Rev B- 20/3/07, Bedroom 5 added to client request & approval to Pre-application, ensuite bathrooms added to all bedrooms

Rev A- 19/3/07 Bedroom 3 Wall Moved to client request & approval to Pre-application, end gable revised to Hip roof to suit LBRUT's comments.

Revisions:

Client:
The Herbert Family

Title:
PLANNING PROPOSALS
6 Manor Gardens Road
Hampton
Middlesex TW2 2TU
Home Tel 020 8979 5516

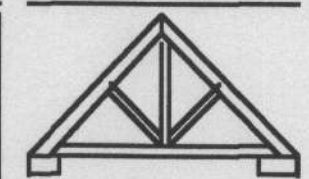

ENGLISHAUS
Tel: +44 (0) 208 255 0995
Fax: +44 (0) 208 287 3441

Scale: 1:100
1:50 &
1:1250

Date:
12/3/07

Number:
EH 2805/02

ENGLISHAUS LIMITED
© EnglishHaus 1995