


PLANNING

RED NOTES/ SHOW AMENDMENTS TO ORIGINAL PLANNING APPLICATION

Elements for demolition/ removal

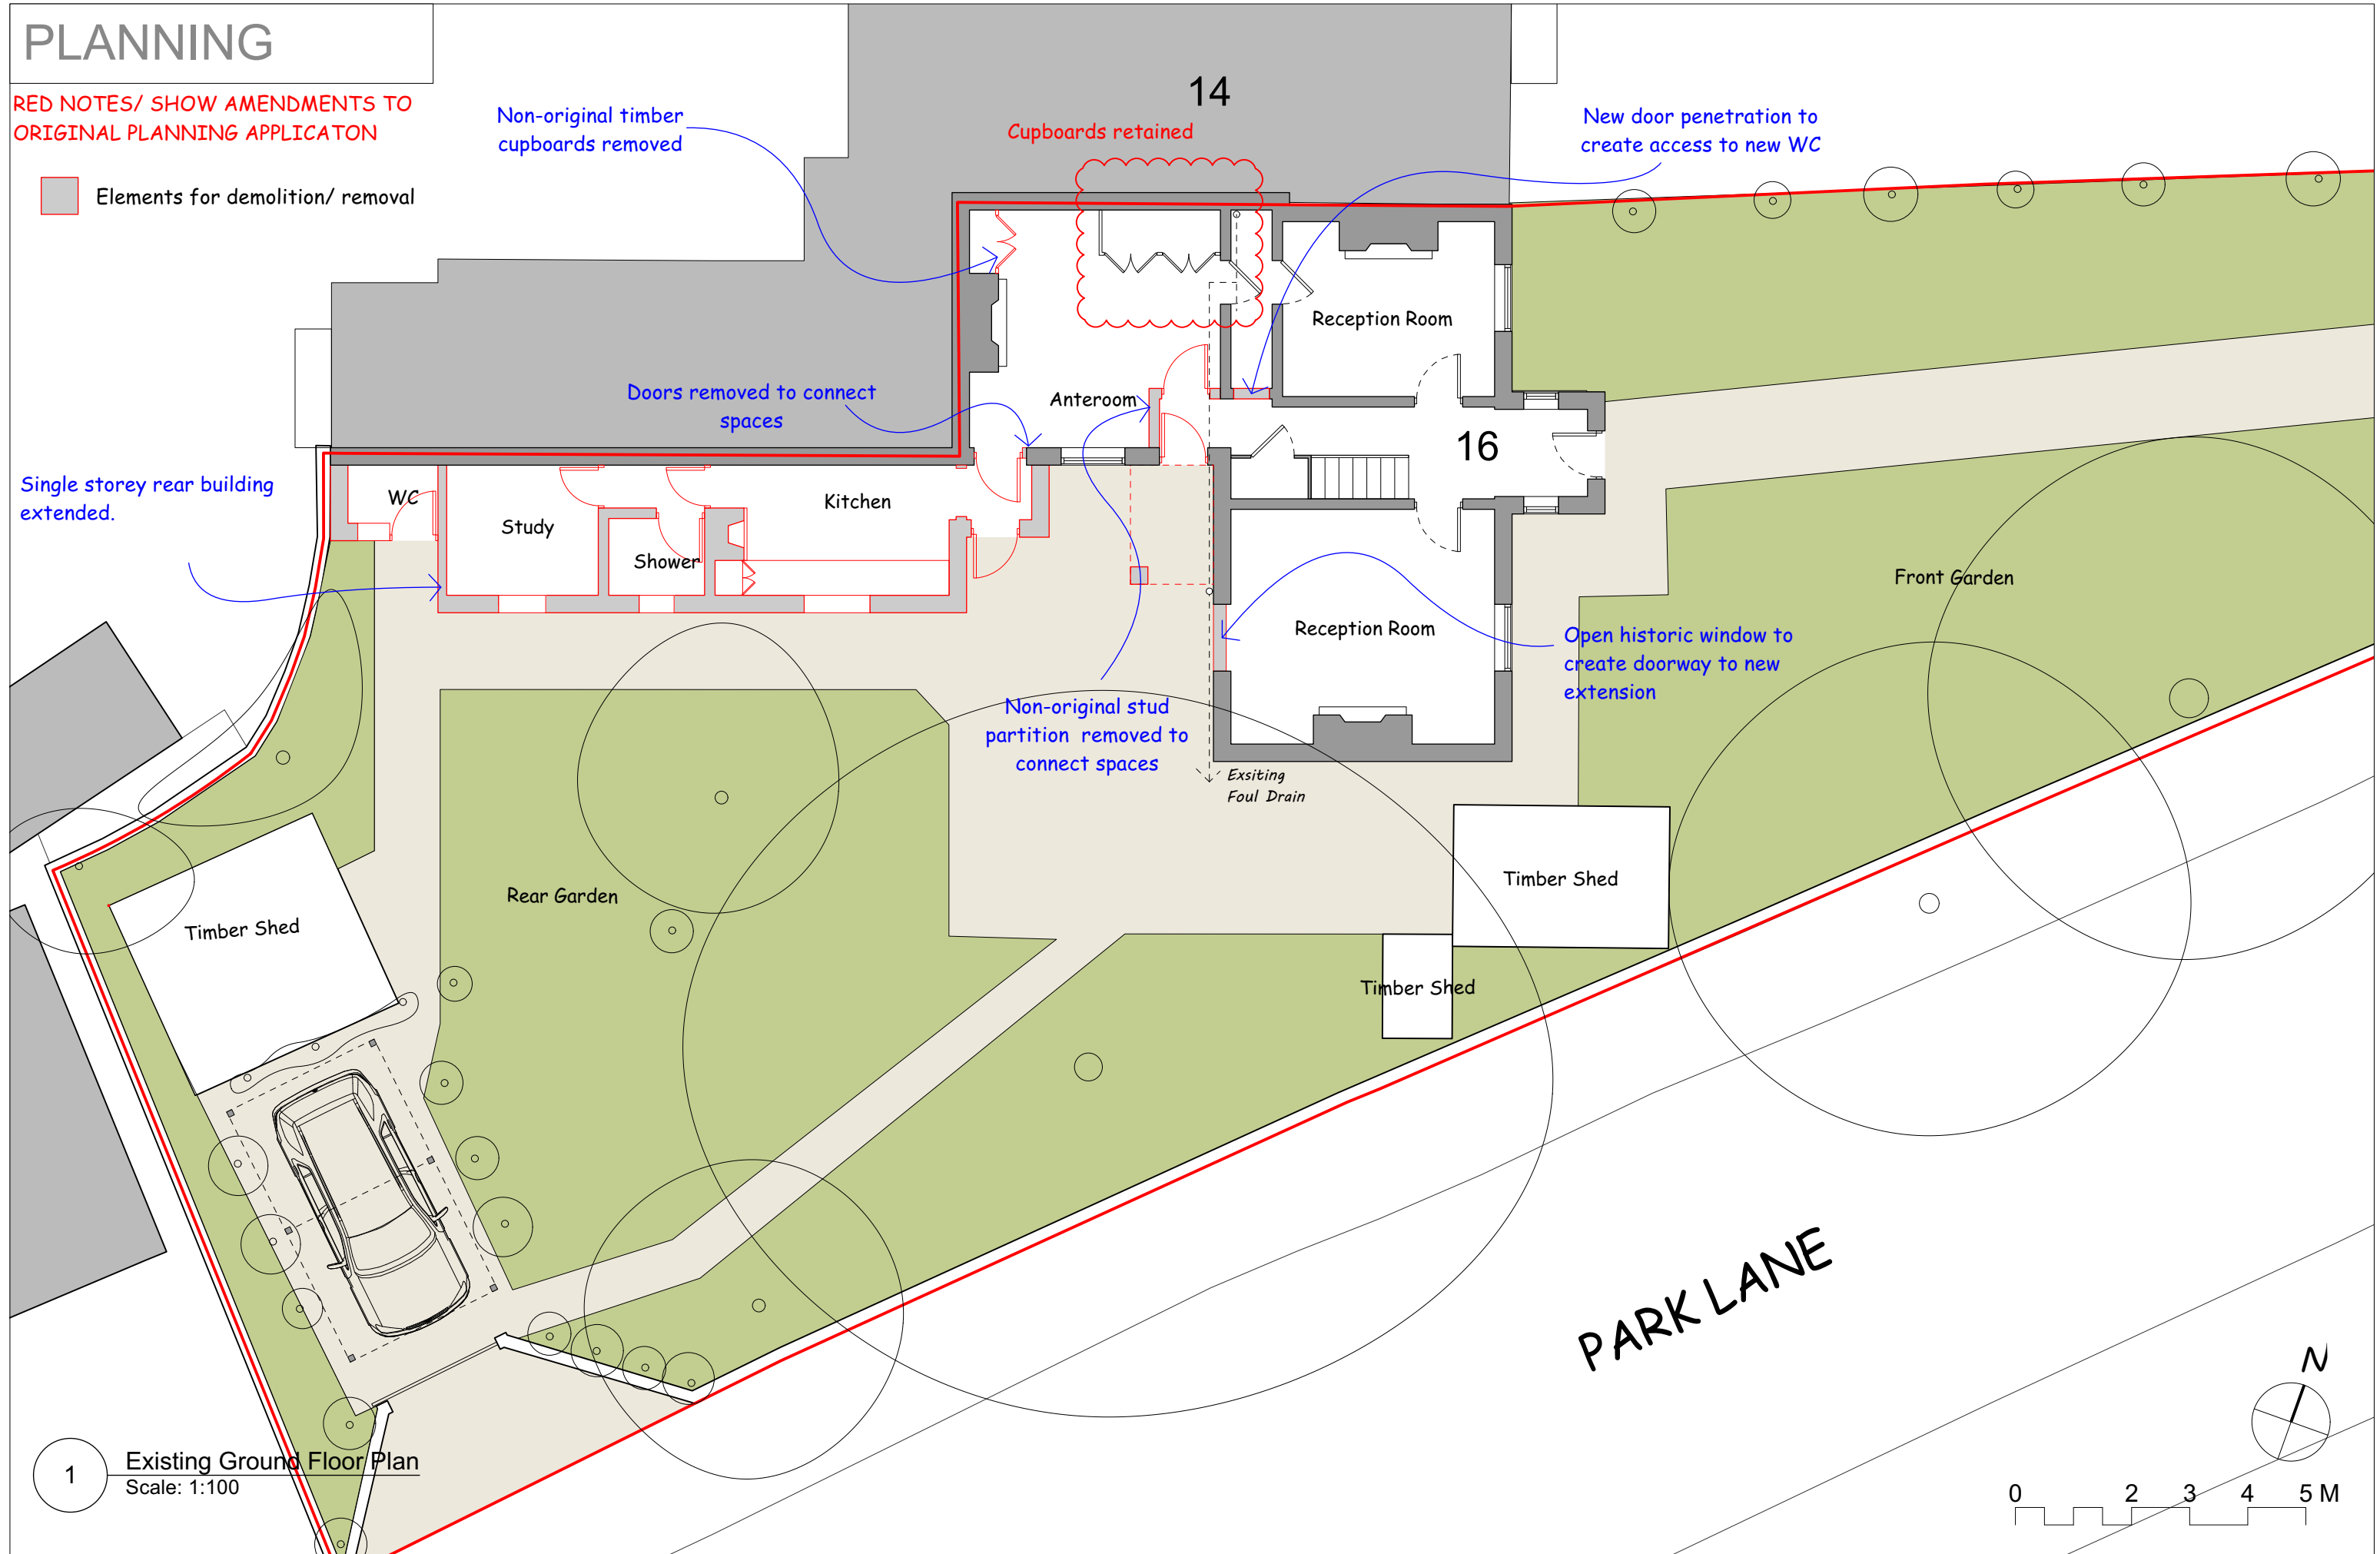

1 Existing Ground Floor Plan
Scale: 1:100

