



PLANNING

DRAFT

RED NOTES/ SHOW AMENDMENTS TO ORIGINAL PLANNING APPLICATION

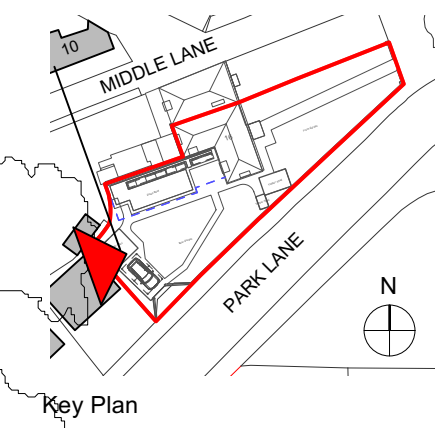

1 Existing Rear Elevation C
Scale: 1:100

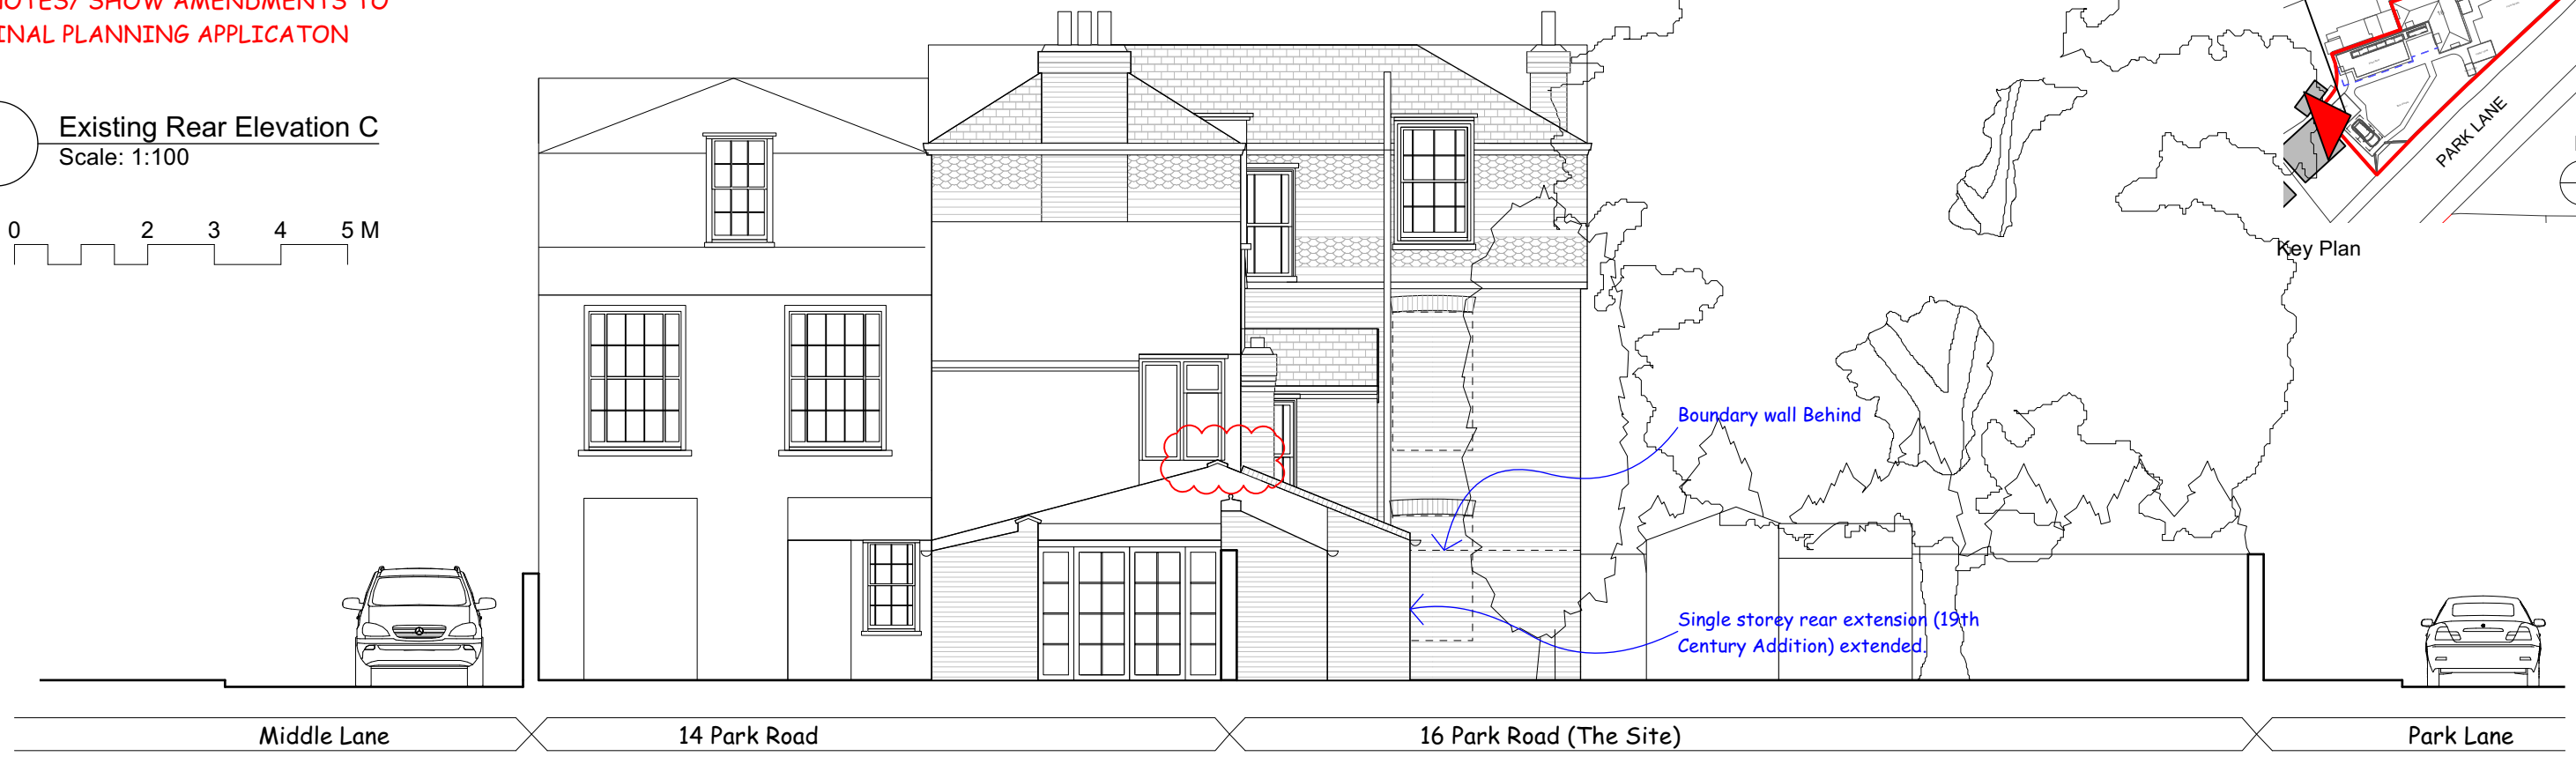

2 Proposed Rear Elevation C
Scale: 1:100

