



CONTEXTUAL ELEVATION A - A
COURTYARD ELEVATION FACING WEST



CONTEXTUAL ELEVATION B - B
FRONT ELEVATION LOOKING NORTH



CONTEXTUAL SECTION C - C

 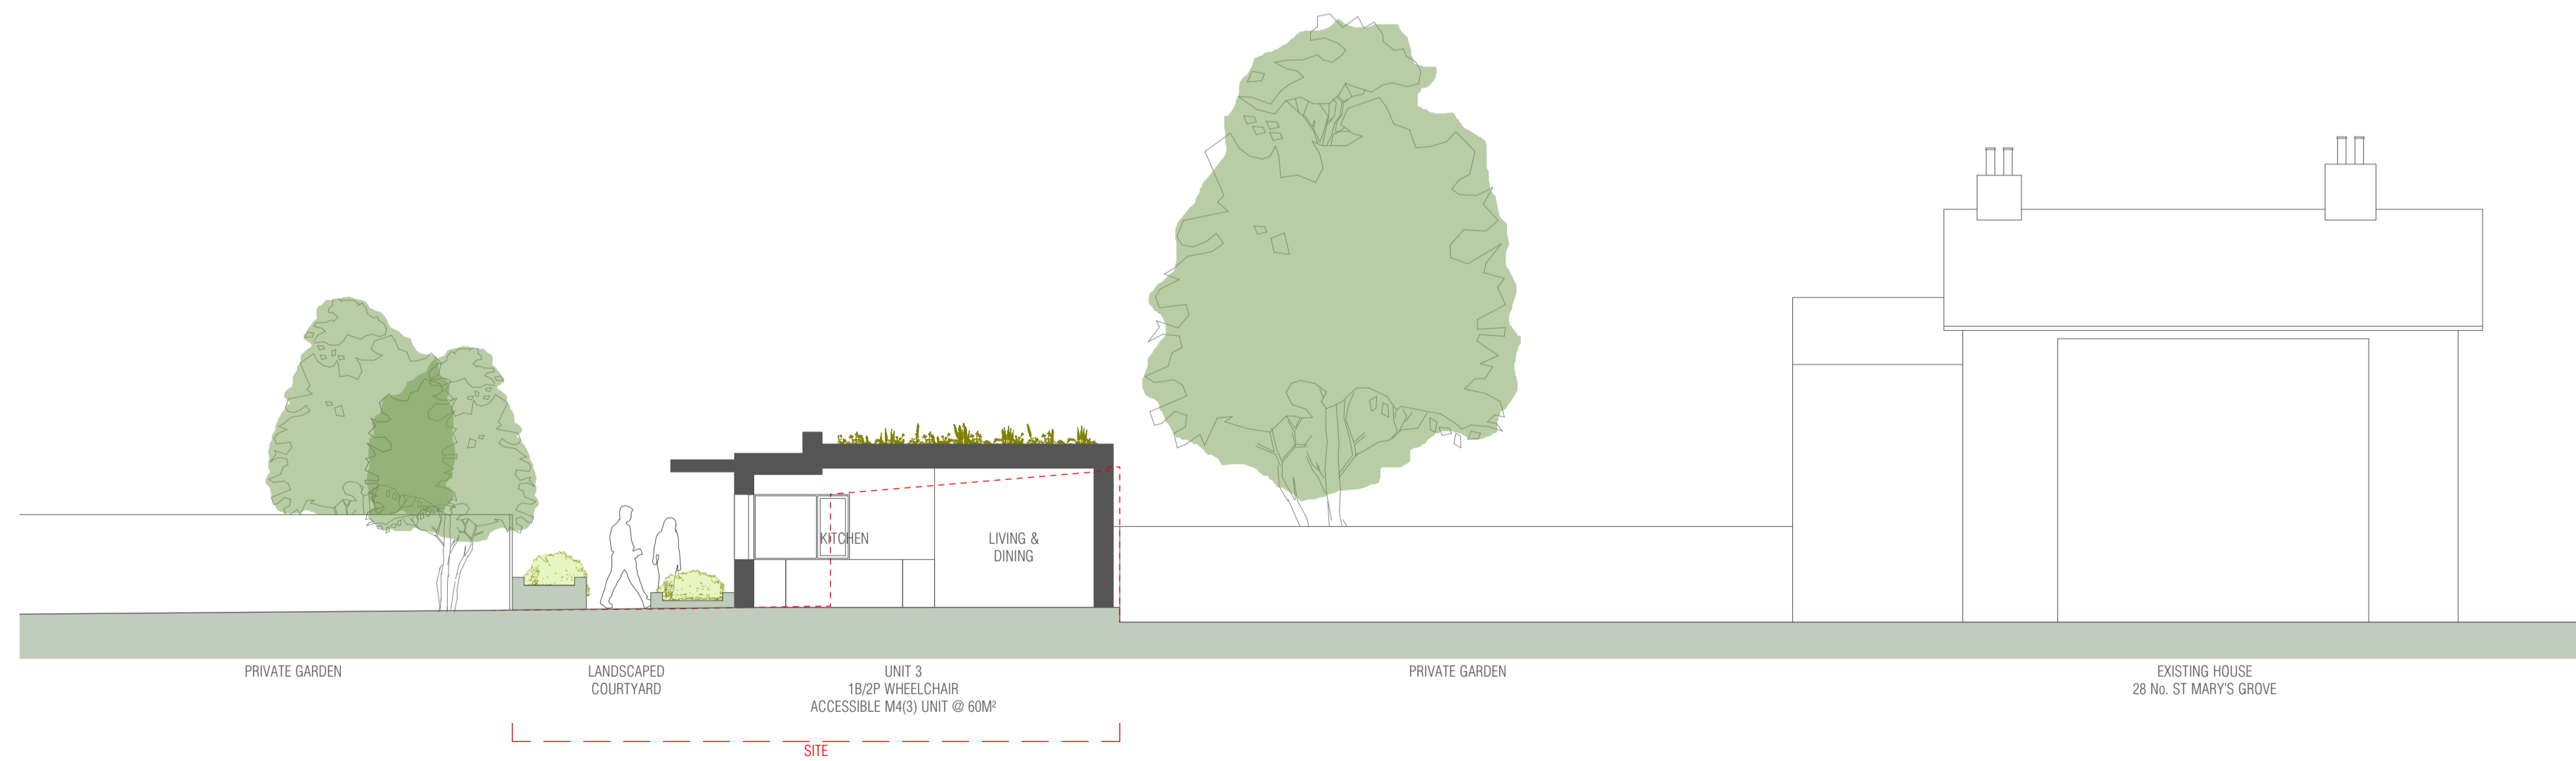

Project ST MARYS GROVE GARAGES, RICHMOND, TW9		
Drawing CONTEXTUAL ELEVATIONS & SECTION A-A, B-B & C-C		
Drawing No. SMGG21-04	Scale 1:100 @ A1	Date 11.05.2022

CLIVE CHAPMAN
ARCHITECTS
SUSTAINABILITY CONSULTANTS
1 EEL PIE ISLAND
TWICKENHAM, MIDDLESEX
TW1 3DY
TELEPHONE 020 8891 4837
EMAIL INFO@CCAR.CO.UK
WEBSITE WWW.CCAR.CO.UK