


CONTEXTUAL ELEVATION D - D
REAR ELEVATION FACING EAST

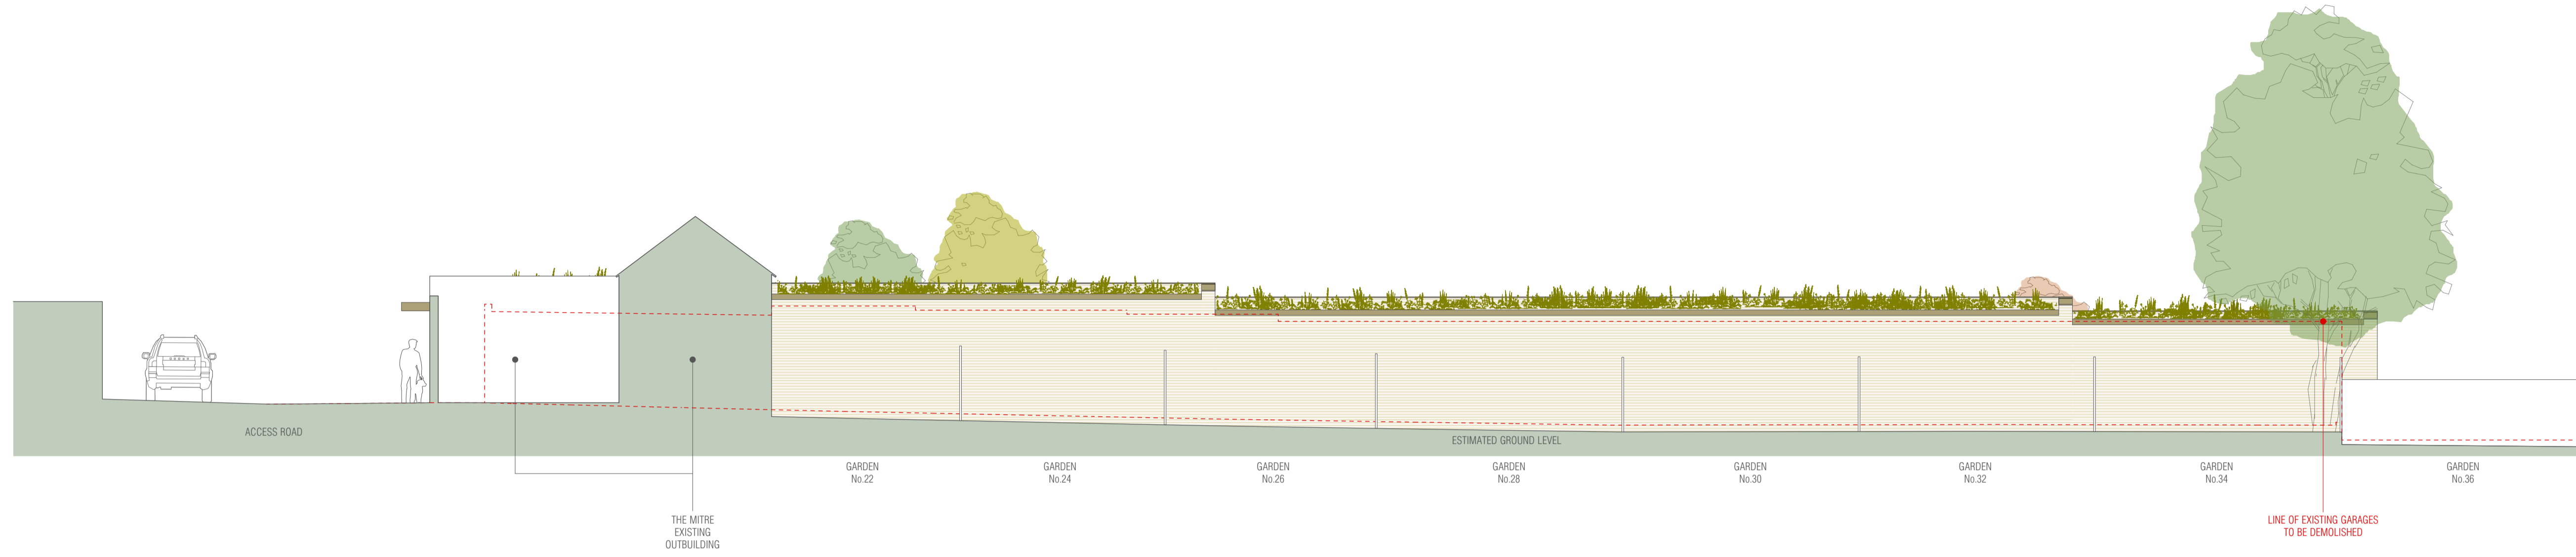

CONTEXTUAL ELEVATION E - E
REAR ELEVATION LOOKING NORTH



3D MASSING MODEL
AERIAL VIEWS



3D MASSING MODEL
INTERNAL COURTYARD VIEWS



Project ST MARY'S GROVE GARAGES, RICHMOND, TW9		
Drawing CONTEXTUAL ELEVATIONS D-D, E-E & 3D MODEL VIEWS		
Drawing No. SMGG21-05	Scale 1:100 @ A1	Date 11.05.2022

CLIVE CHAPMAN
ARCHITECTS
SUSTAINABILITY CONSULTANTS
4 EEL PIE ISLAND
TWICKENHAM, MIDDLESEX
TW1 3DY
TELEPHONE 020 8891 4837
EMAIL INFO@CCAR.CO.UK
WEBSITE WWW.CCAR.CO.UK