




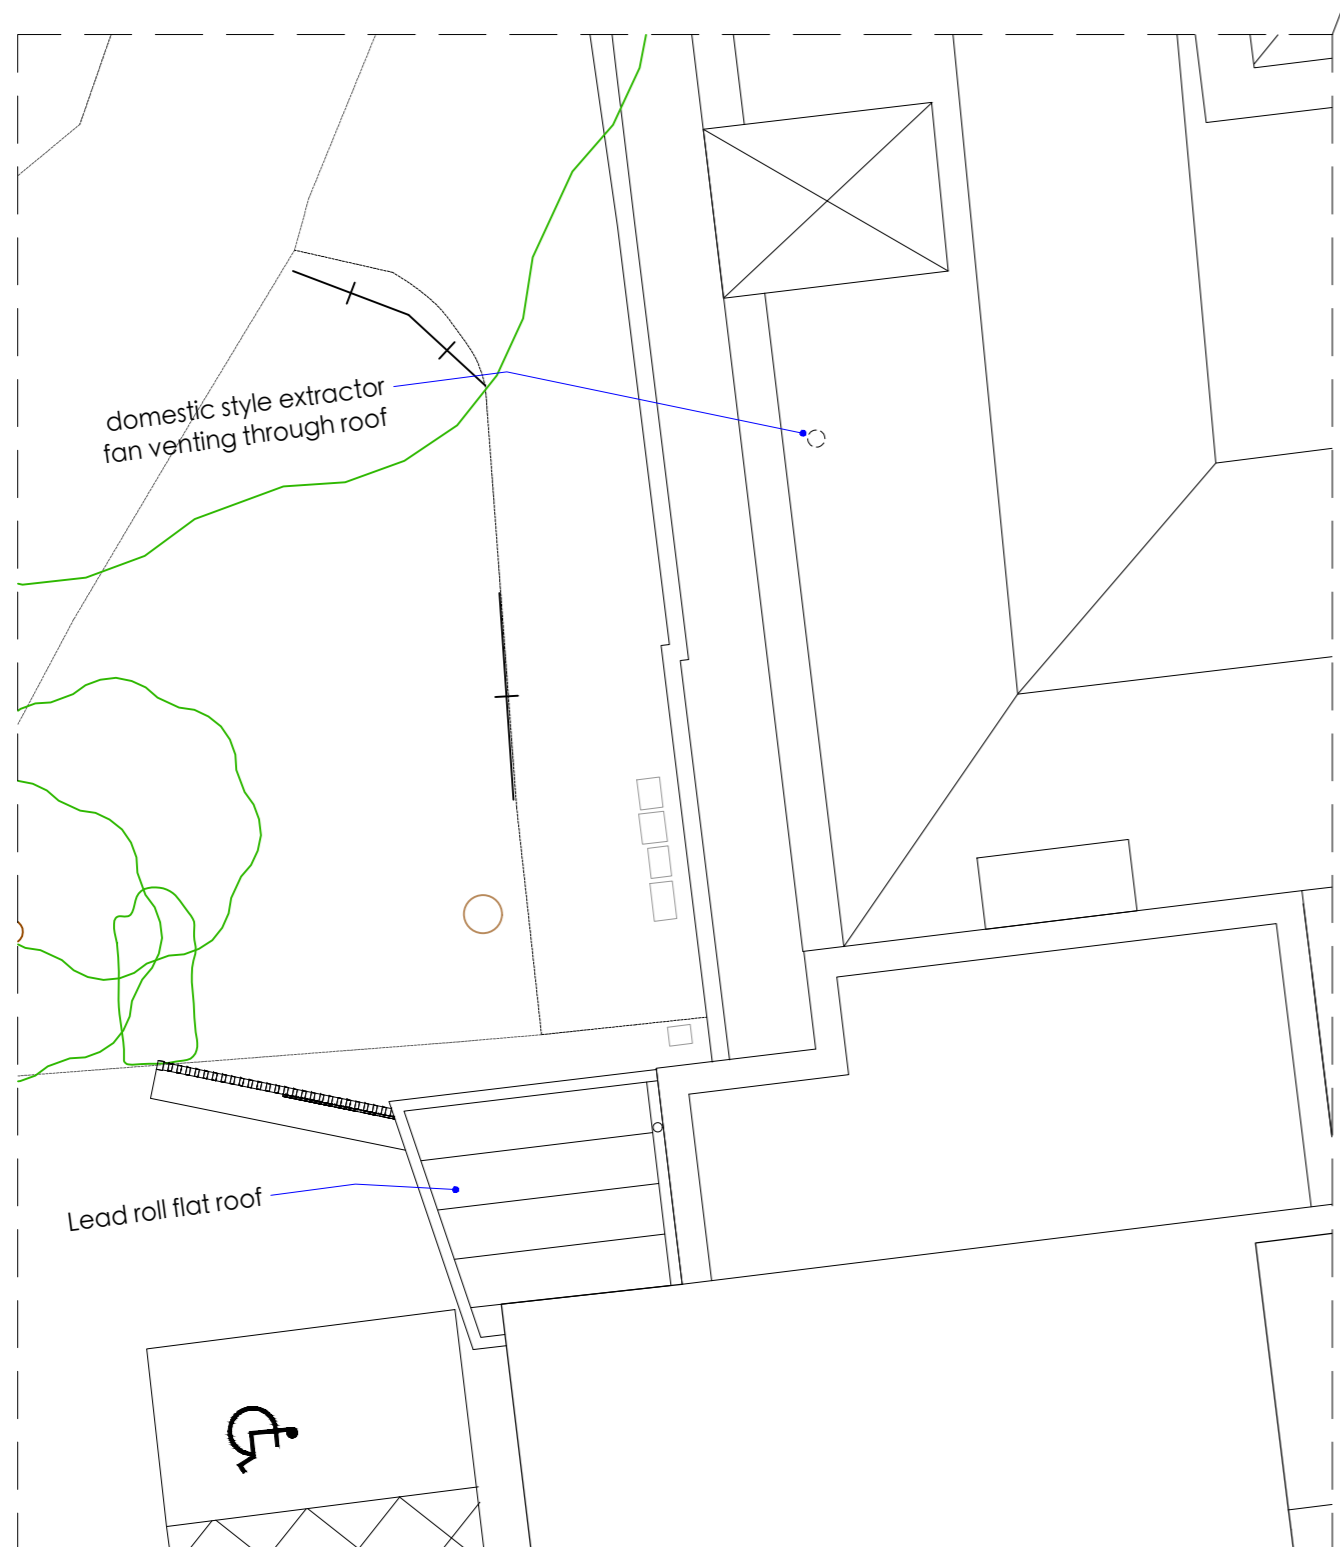

First Floor Plan

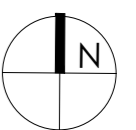

Extract of Roof Plan

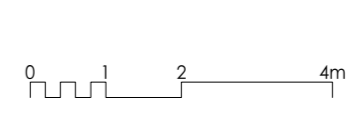

revisions A\_Updated to client's comments 17/06/2022  
drawing title

Proposed First Floor/ Roof Plan

drawing number 1837.02.03.Pln.023 rev A

job title The Waldegrave Suite

client St.Mary's University, Twickenham

scale 1:100@A1 & 1:200@A3 drawn by XD  
date May 2022 checked by AB