


RO

First Floor Plan

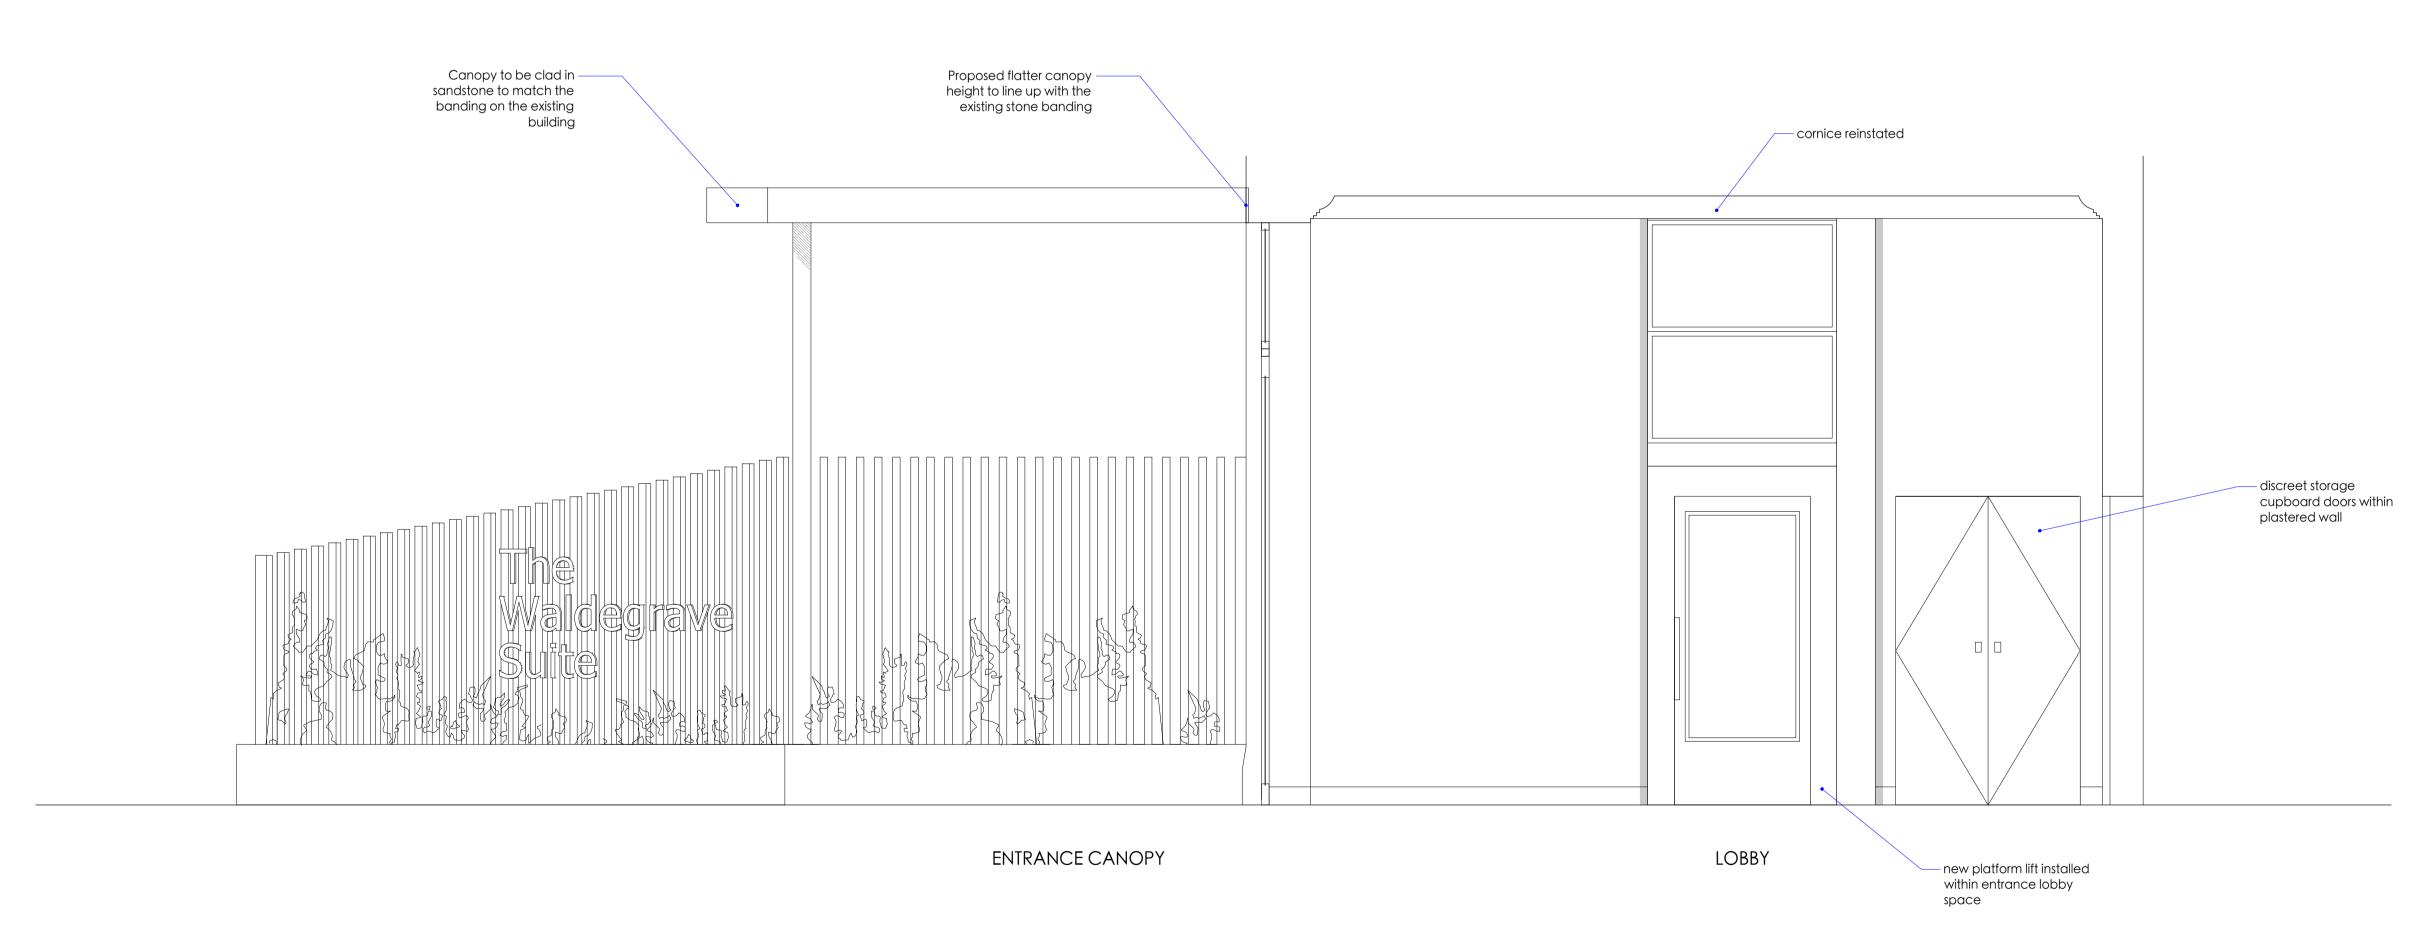

Elevation

0 0.5 1m

MICHAEL JONES ARCHITECTS

020 8948 1863 | 129 Kew Road, Richmond, TW9 2PN www.mjarchitects.co.uk | studio@mjarchitects.co.uk

The Waldegrave Suite

client

St.Mary's University, Twickenham

drawing title		scale	1:25 @A1 & 1:50@A
Proposed Internal Elevations - Lobby		date	May 202
drawing number	rev	drawn by	XI
1837.01.03.Pln.100	Α	checked b	у А