


First Floor Plan

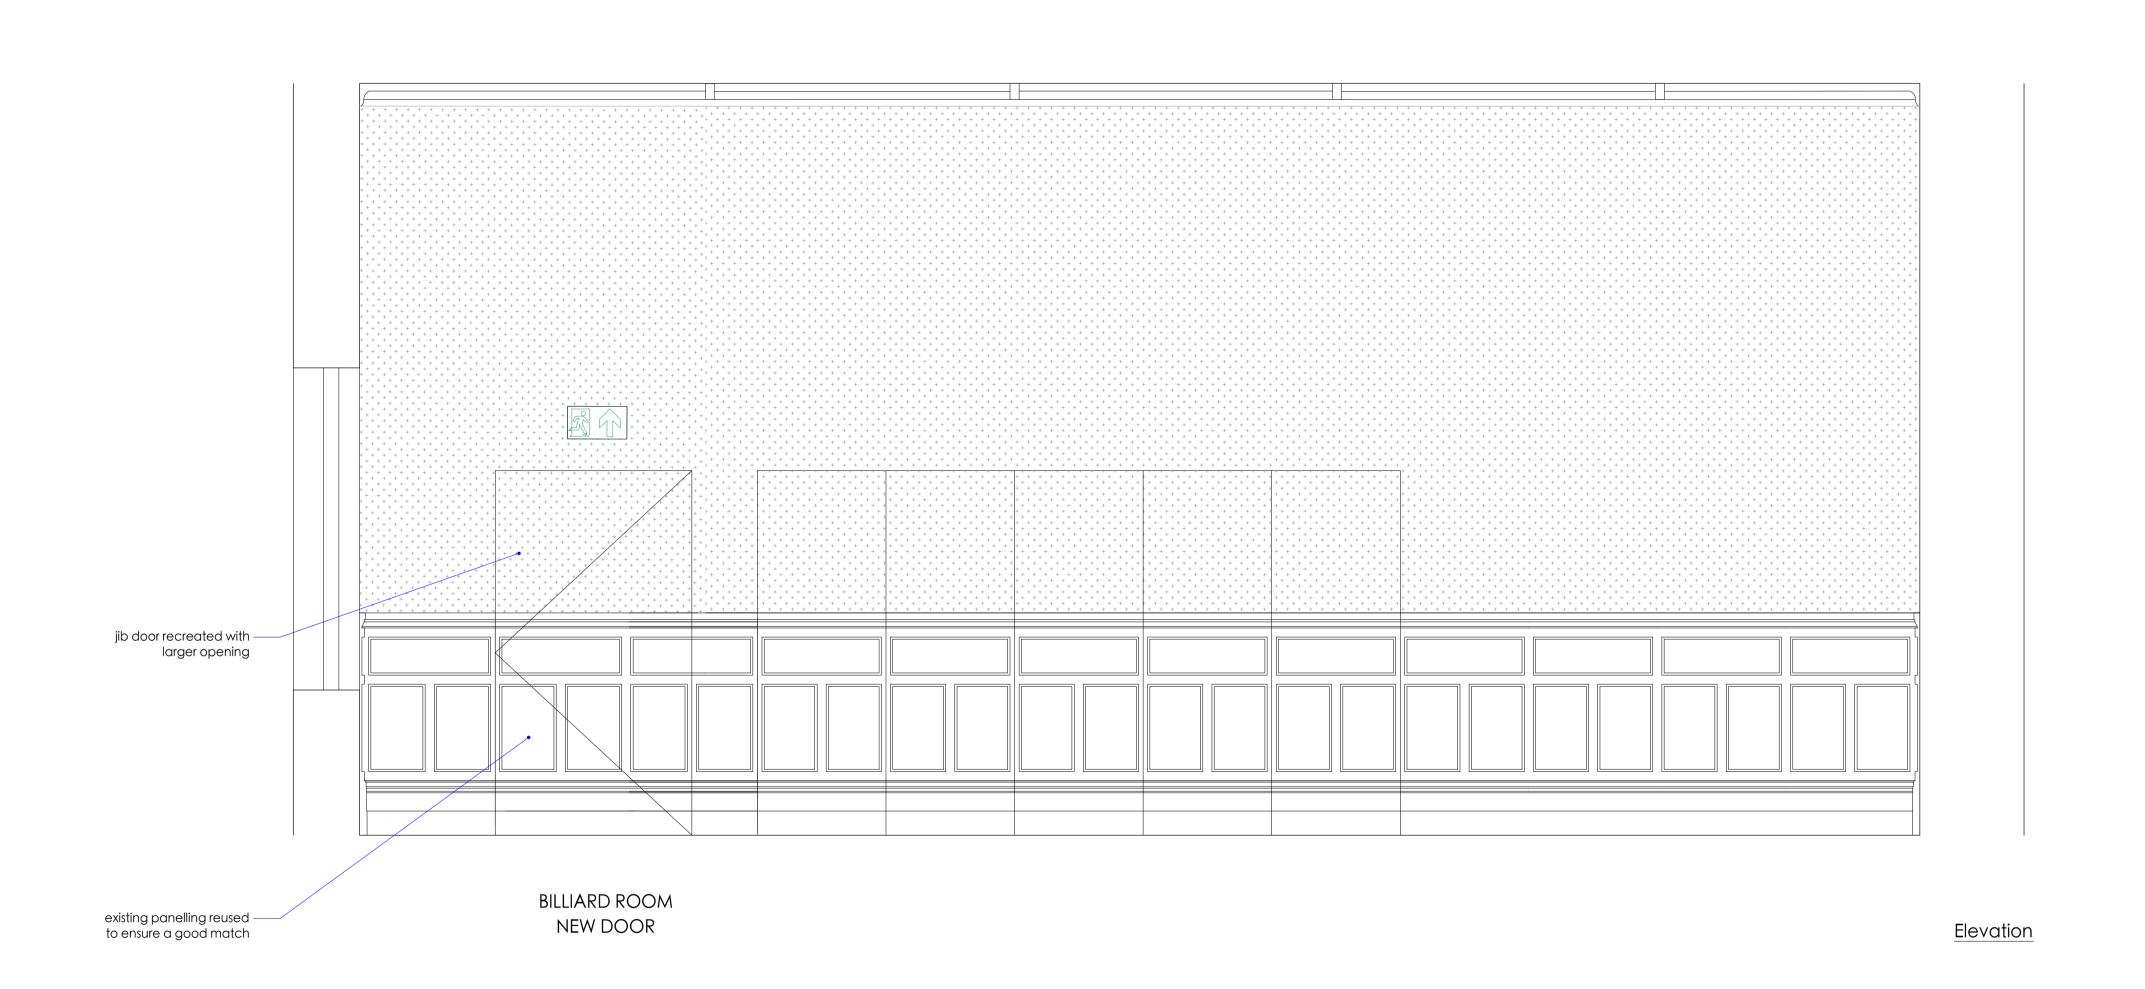

0 0.5 1m

MICHAEL JONES ARCHITECTS

020 8948 1863 | 129 Kew Road, Richmond, TW9 2PN www.mjarchitects.co.uk | studio@mjarchitects.co.uk

The Waldegrave Suite

client

St.Mary's University, Twickenham

Proposed Internal Elevations - Billiard Room

drawing number

rev drawn by XD

1837.01.03.Pln.103

A scale 1:25 @A1 & 1:50@A3

Adate May 2022

Agrawn by AB