


Proposed West Elevation

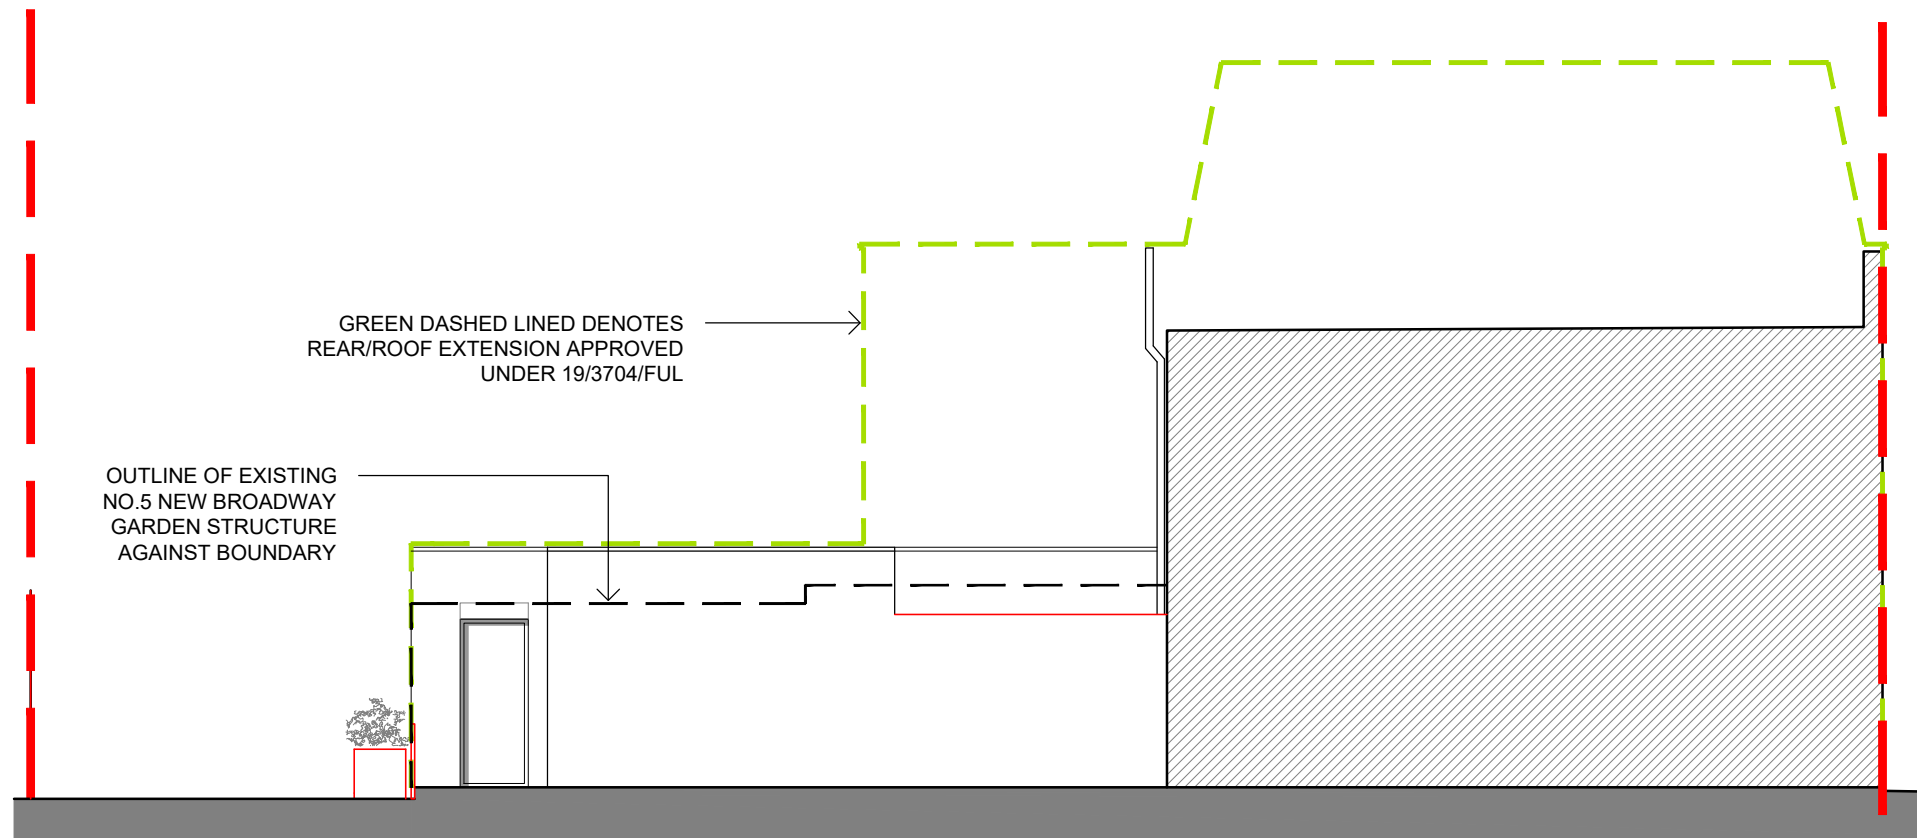

Proposed East Elevation



All dimensions to be checked on site prior to construction or manufacture. Refer also to written specification of works where applicable. No dimensions should be scaled from this drawing for construction purposes. Any discrepancies found between this drawing and other drawings should be referred to consultants immediately.

This drawing is the property of Mark Smith Architects Limited. Copyright is reserved. This drawing is issued on the condition that it is not retained by any unauthorised person. It may not be reproduced or disclosed or used, either wholly or in part without written consent of Mark Smith Architects Limited.

REV	AMENDMENTS	DATE

PROJECT New Broadway/ Hampton Road
CLIENT

DRAWING Proposed Side Elevations
SCALE 1:100 @ A3
DATE APRIL 2022
CHECKED MS

STATUS PLANNING
DRAWING No. 2103_PL.03_111
REVISION

Mark Smith Architects Limited