



No 11 NORTH ELEVATION

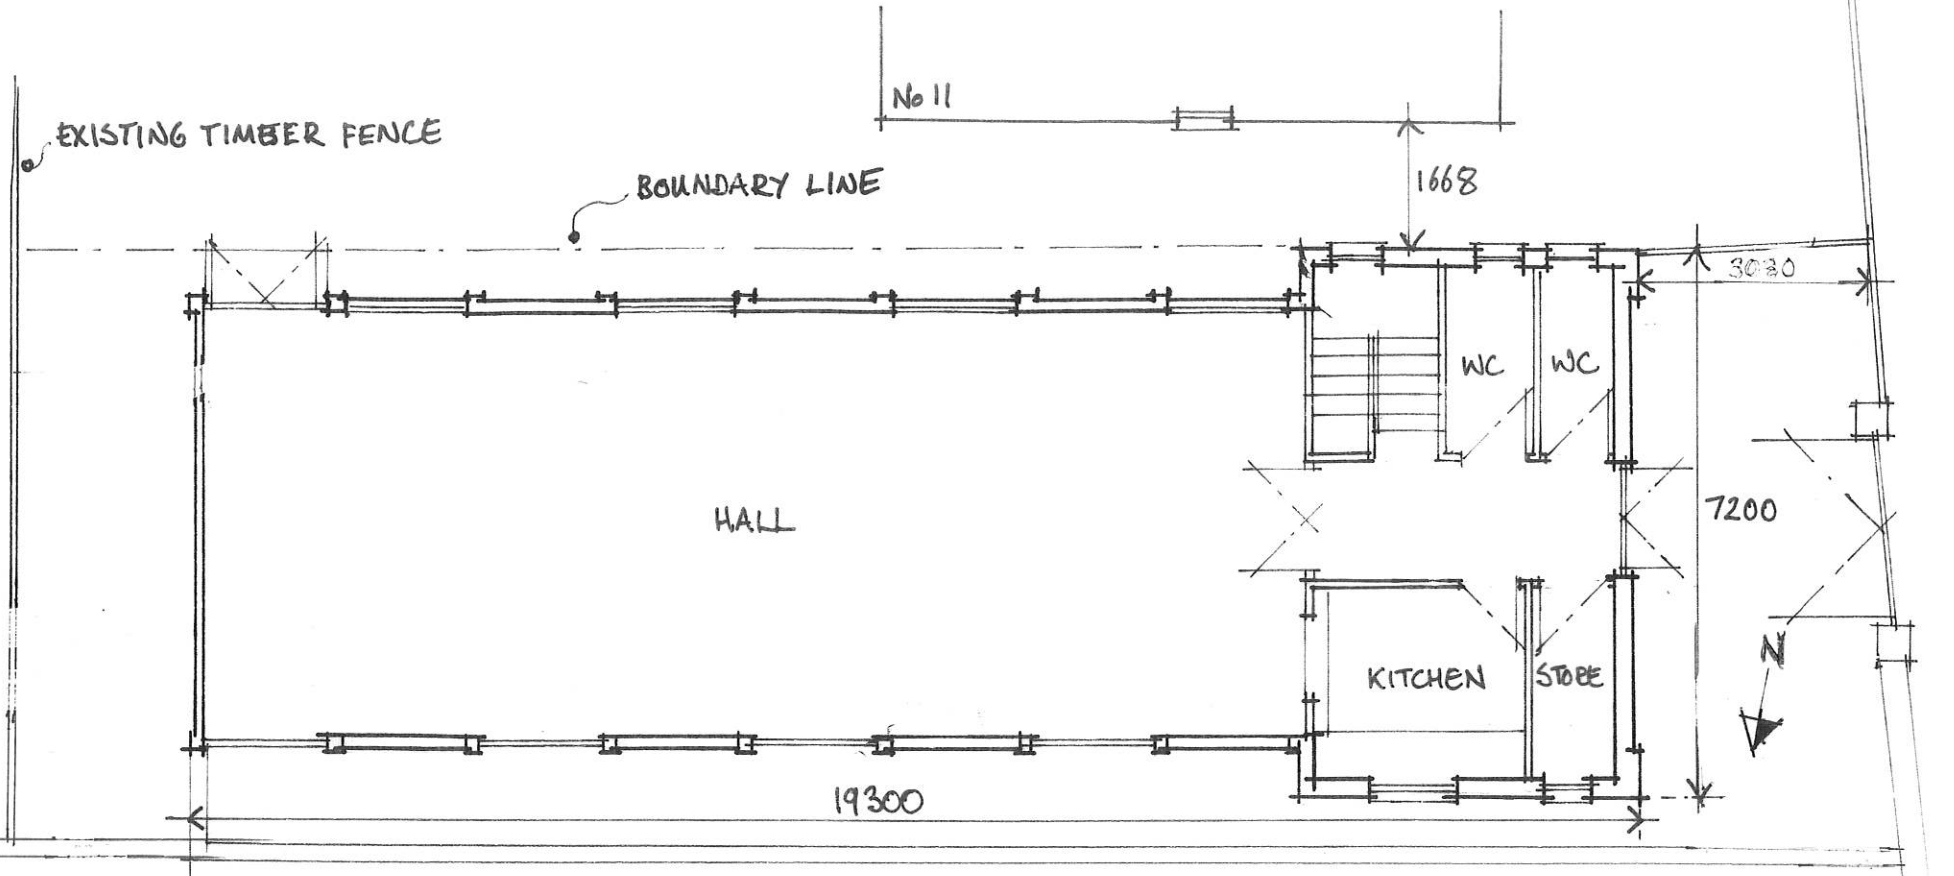

GROUND FLOOR PLAN

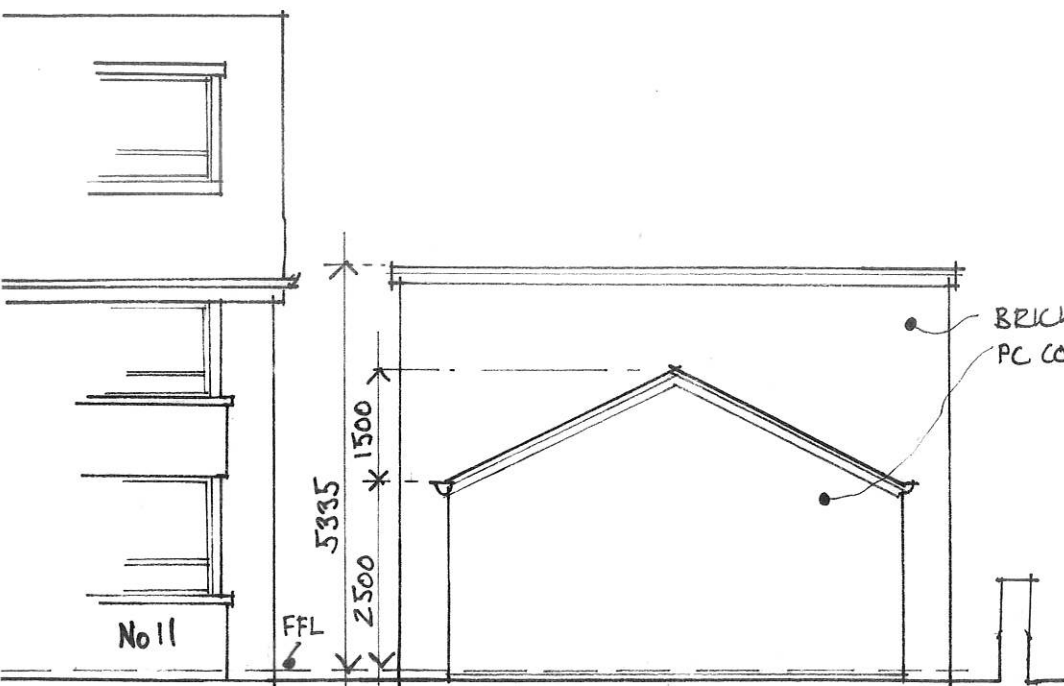


EAST ELEVATION




NORTH ELEVATION



WEST ELEVATION

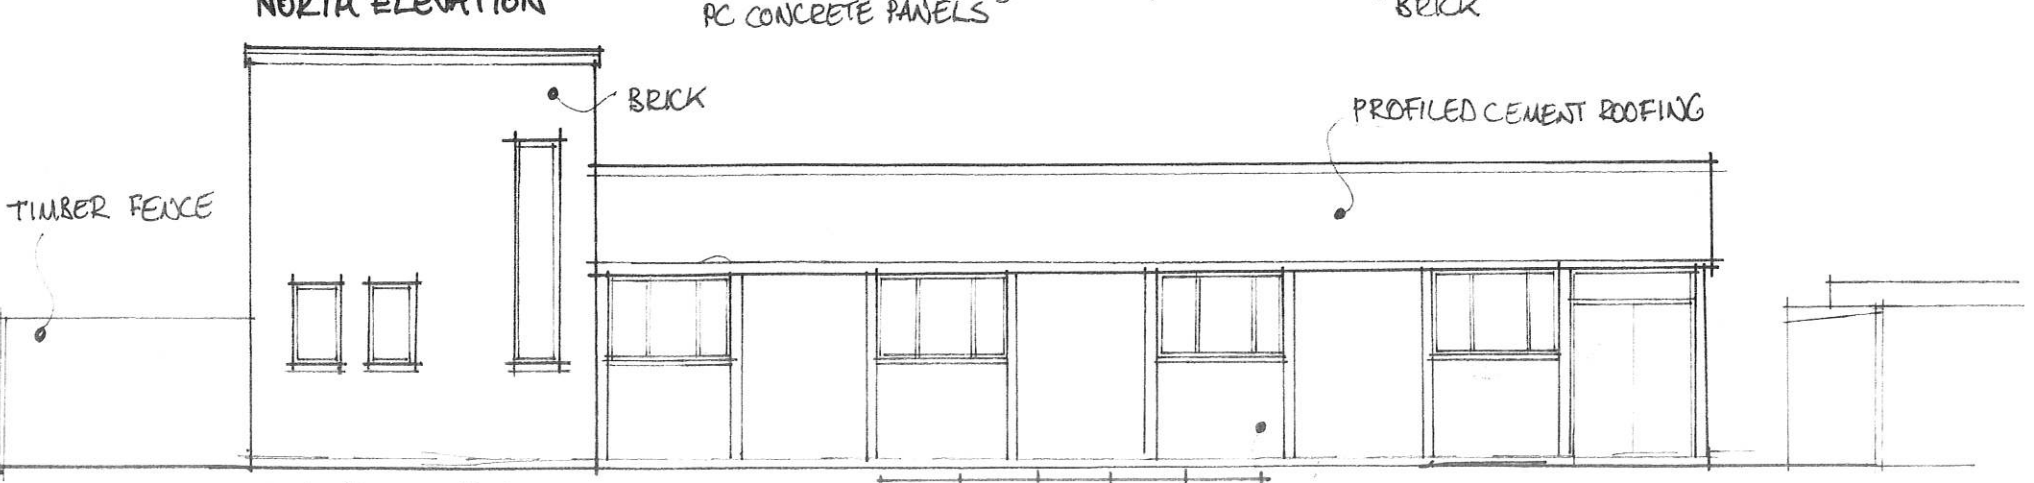

SOUTH ELEVATION

 

SUGDEN HALL, STATION ROAD, TEDDINGTON, TW11 9AA

EXISTING PLAN AND ELEVATIONS

1:100@A3 DRAWING No. 2022/TW11/P1