



No 11 NORTH ELEVATION

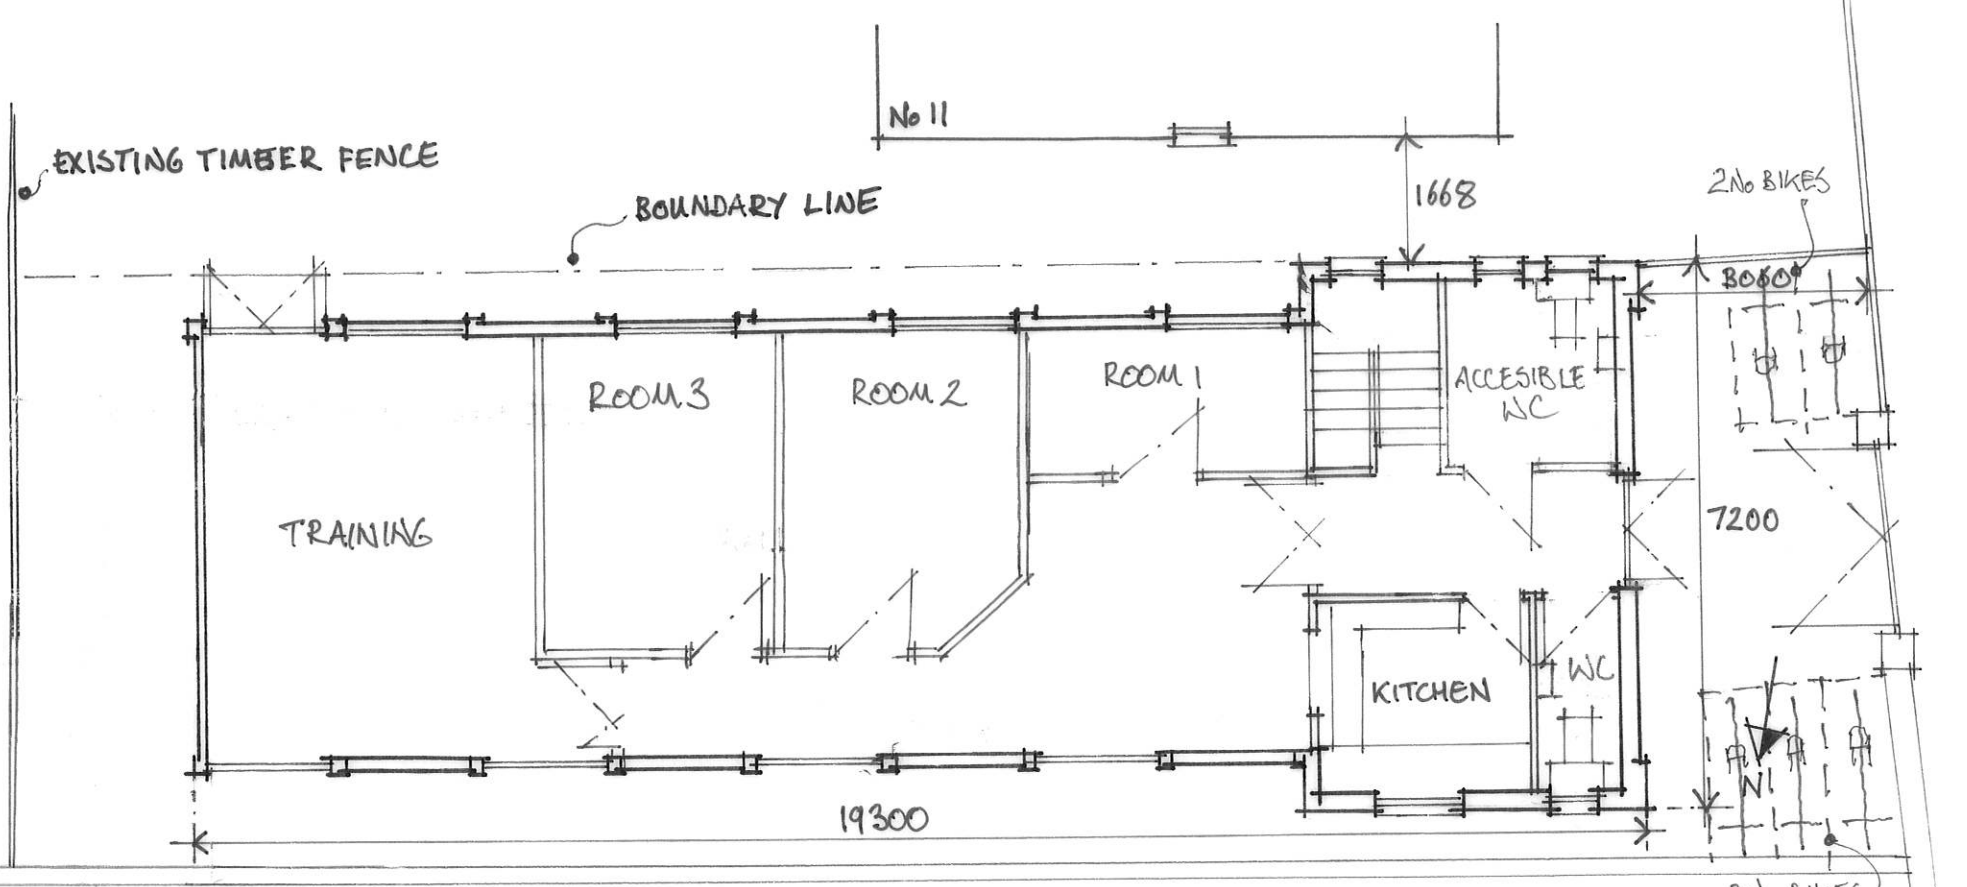


GROUND FLOOR PLAN
(2 No FIRST FLOOR ROOMS REMAIN AS EXISTING)

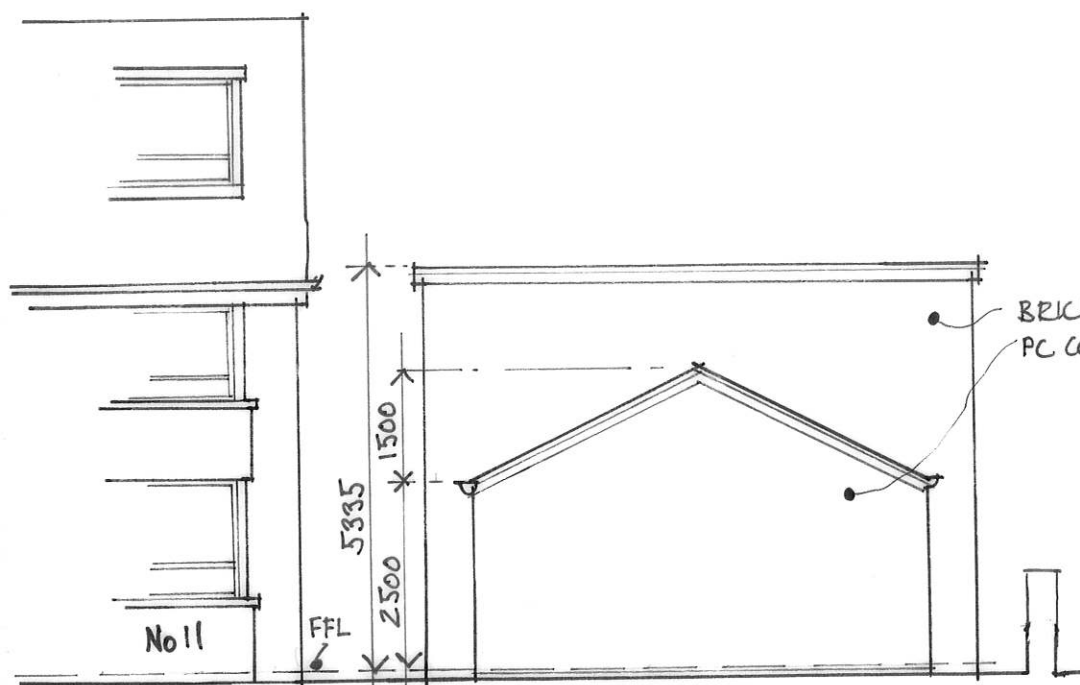


EAST ELEVATION




NORTH ELEVATION

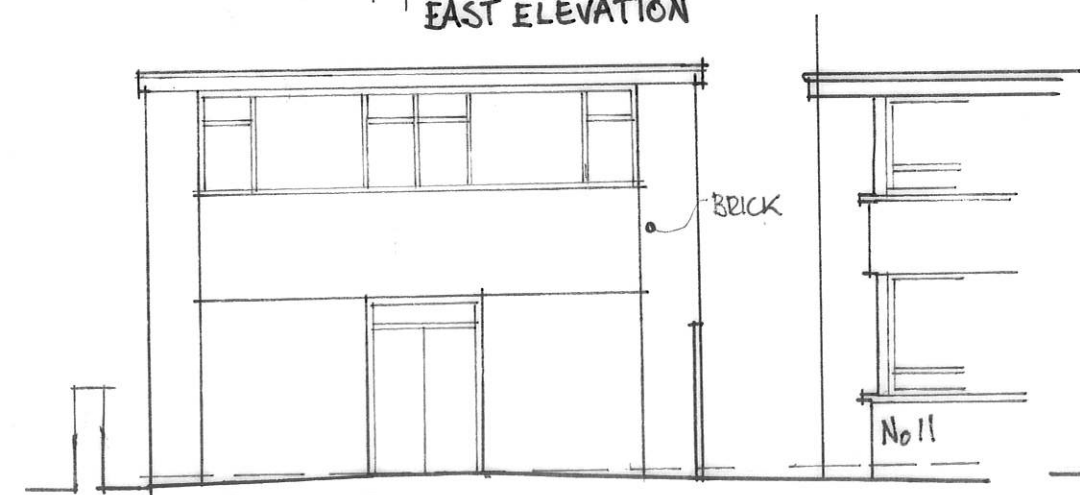

WEST ELEVATION

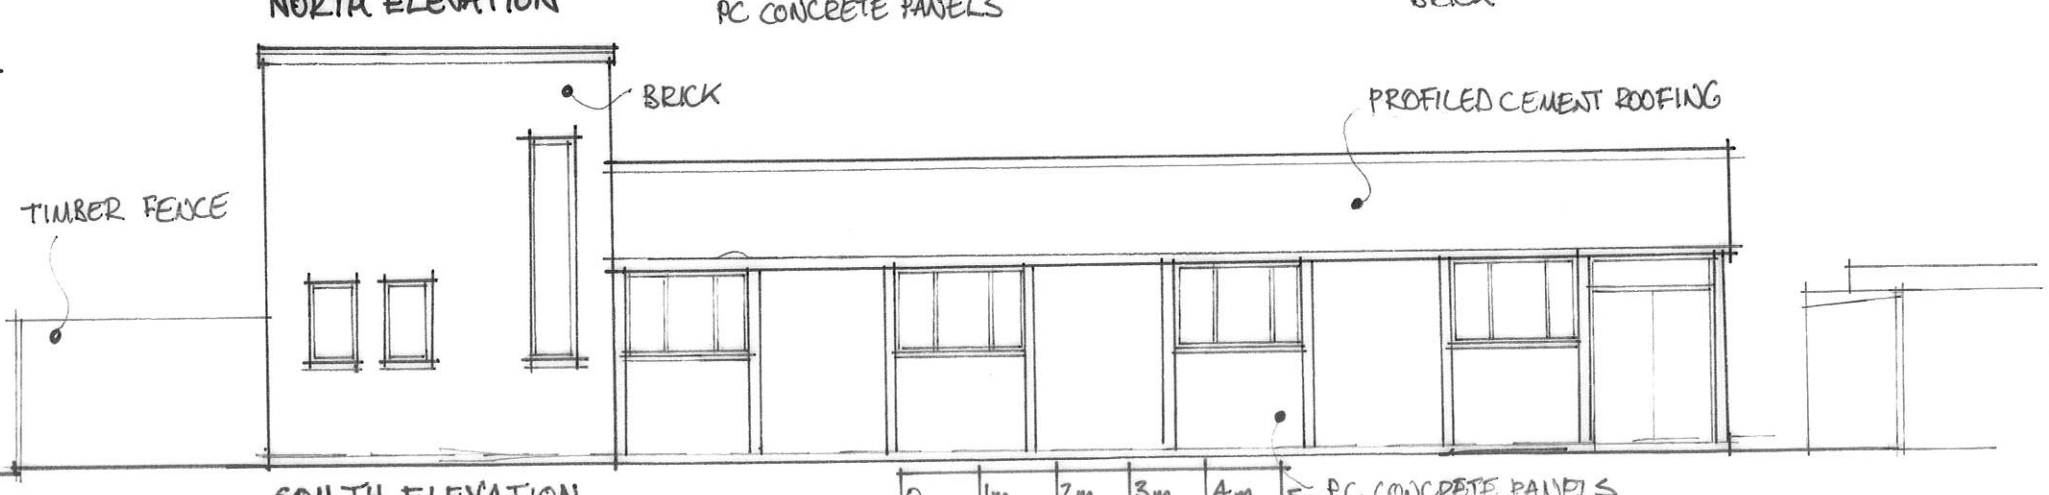

SOUTH ELEVATION

 

SUGDEN HALL, STATION ROAD, TEDDINGTON, TW11 9AA

PROPOSED PLAN AND ELEVATIONS

1:100@A3 DRAWING No. 2022/TW11/P2