



01 - Existing South East Elevation 1:200@A3  
 Priests Bridge The Stags Head Public House

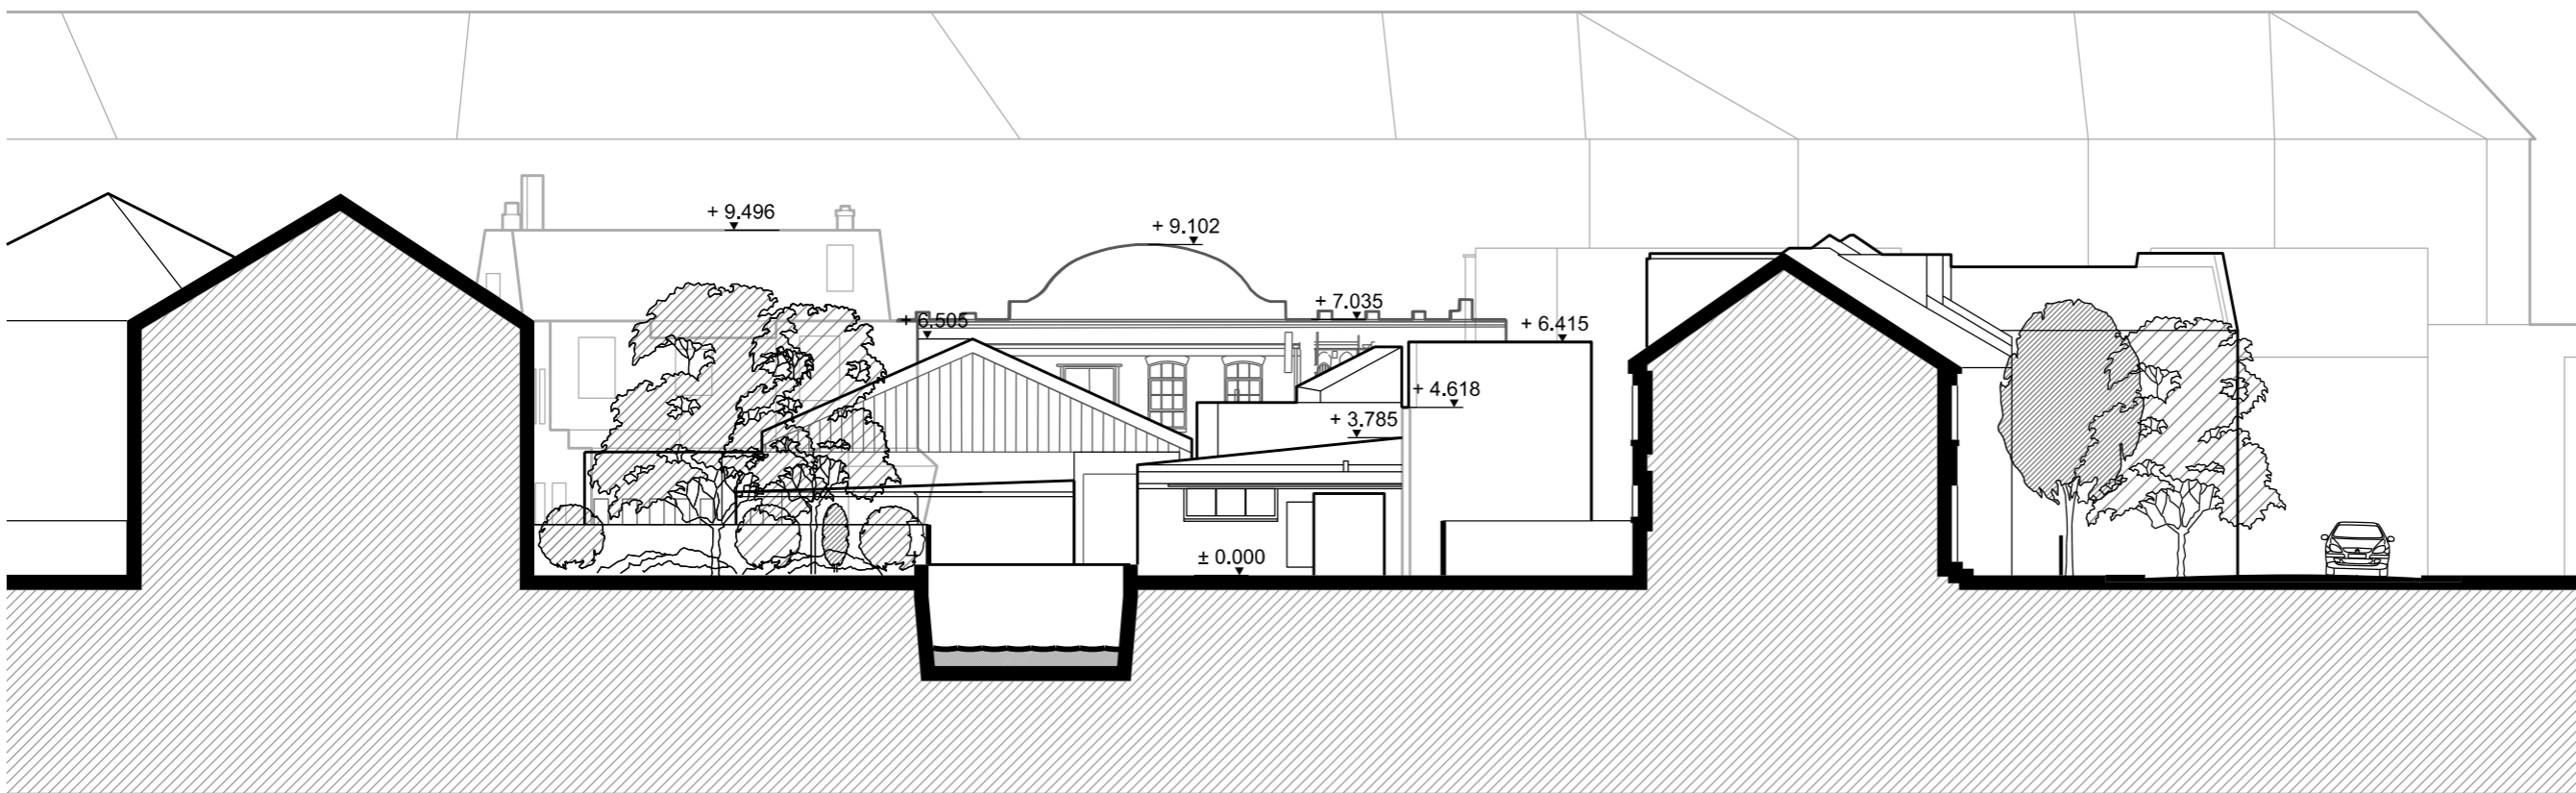

02 - Existing North East Elevation 1:200@A3  
 Beverley Brook The Site Treen Avenue Terrace Treen Avenue

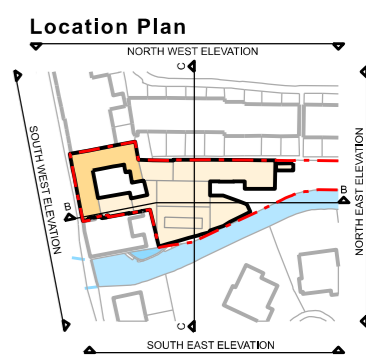

Revision	Date	Description
P1	26.07.2022	Planning Application

© copyright Wimshurst Pelleriti, all rights reserved 2022

Do not scale-off this drawing. Wimshurst Pelleriti take no responsibility for any dimensions obtained by measuring or scaling from this drawing and no reliance may be placed on such dimensions. If no dimension is given, it is the responsibility of the recipient to ascertain the dimension specifically from the Architect or by site measurement.

The sizing of all structural and service elements must always be checked against the relevant engineers drawings. No reliance should be placed upon sizing information shown on this drawing.

project  
**j0663 - 22-28 Priests Bridge**

drawing title  
 South East Elevation  
 North East Elevation  
 Existing

drawing number revision  
 WP-0663-A-0022-E-NE-SE-EX P1

scale @ A1 / A3 date  
 1:100 / 1:200 July 2022

drawing purpose  
 PLANNING APPLICATION

WIMSHURST PELLERITI

The Mews,  
 6 Putney Common, SW15 1HL  
 0208 780 2208  
 info@wp.uk.com  
 wimshurst-pelleriti.com

