
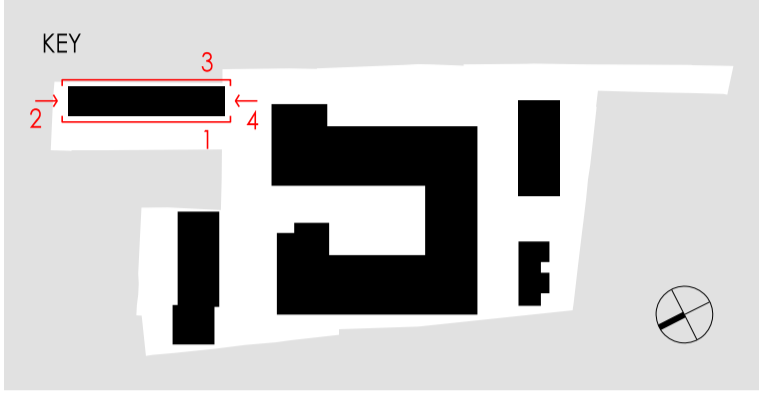


**GENERAL NOTES**

FIGURES DIMENSIONS ARE GIVEN TO STRUCTURE UNLESS INDICATED OTHERWISE.  
 DIMENSIONS TO BE CHECKED ON SITE PRIOR TO COMMENCEMENT OF WORK.  
 DRAWINGS TO BE READ IN CONJUNCTION WITH ALL OTHER PROJECT DRAWINGS, CONDITIONS AND SPECIALIST DRAWINGS, CONSTRUCTION NOTES, SPECIFICATIONS AND EMPLOYER'S REQUIREMENTS WHERE APPLICABLE.  
 ANY DISCREPANCY MUST BE BROUGHT TO THE ATTENTION OF PKCO IF IN DOUBT, ASK.  
 ANY MODIFICATION TO THE DRAWING MUST BE CARRIED OUT BY PKCO.  
 THE DRAWING IS ISSUED UNDER THE COPYRIGHT OF PKCO AND IS NOT TO BE REPRODUCED OR TRANSMITTED IN ANY FORM OR BY ANY MEANS, ELECTRONIC OR MECHANICAL, INCLUDING PHOTOCOPYING, RECORDING, OR BY ANY INFORMATION STORAGE AND RETRIEVAL SYSTEM, WITHOUT THE WRITTEN PERMISSION OF PKCO.  
 THESE DRAWINGS OF CONSTRUCTION INCORPORATE THE DESIGN OF THE FRAME AND ELEMENTS OF FRAME INCLUDING SILL, LOCATOR, JOISTING, BRACING, LINES, TRUSSES AND WIND BRACING TO BE IN ACCORDANCE WITH THE DESIGN AND SPECIFICATION.  
 ALL STRUCTURAL ELEMENTS ARE SHOWN INDICATELY. FOR ALL ELEMENTS OF STRUCTURE REFER TO STRUCTURAL DRAWINGS AND SPECIFICATIONS FOR DESIGN AND SPECIFICATIONS.  
 ALL MECHANICAL AND ELECTRICAL ELEMENTS ARE SHOWN INDICATELY FOR ALL AREAS AND ARE SUBJECT TO BEING REVIEWED BY ENGINEER AND SPECIALIST CONTRACTOR DESIGN, DESIGN AND SPECIFICATION.

 

**MATERIAL SCHEDULE**

RED BRICK	METAL ELEMENTS AND FRAMES RAL 8025 - TERRA BROWN
METAL ROOF	




**1** BLOCK B2: WEST ELEVATION



**2** BLOCK B2: NORTH ELEVATION



**3** BLOCK B2: EAST ELEVATION

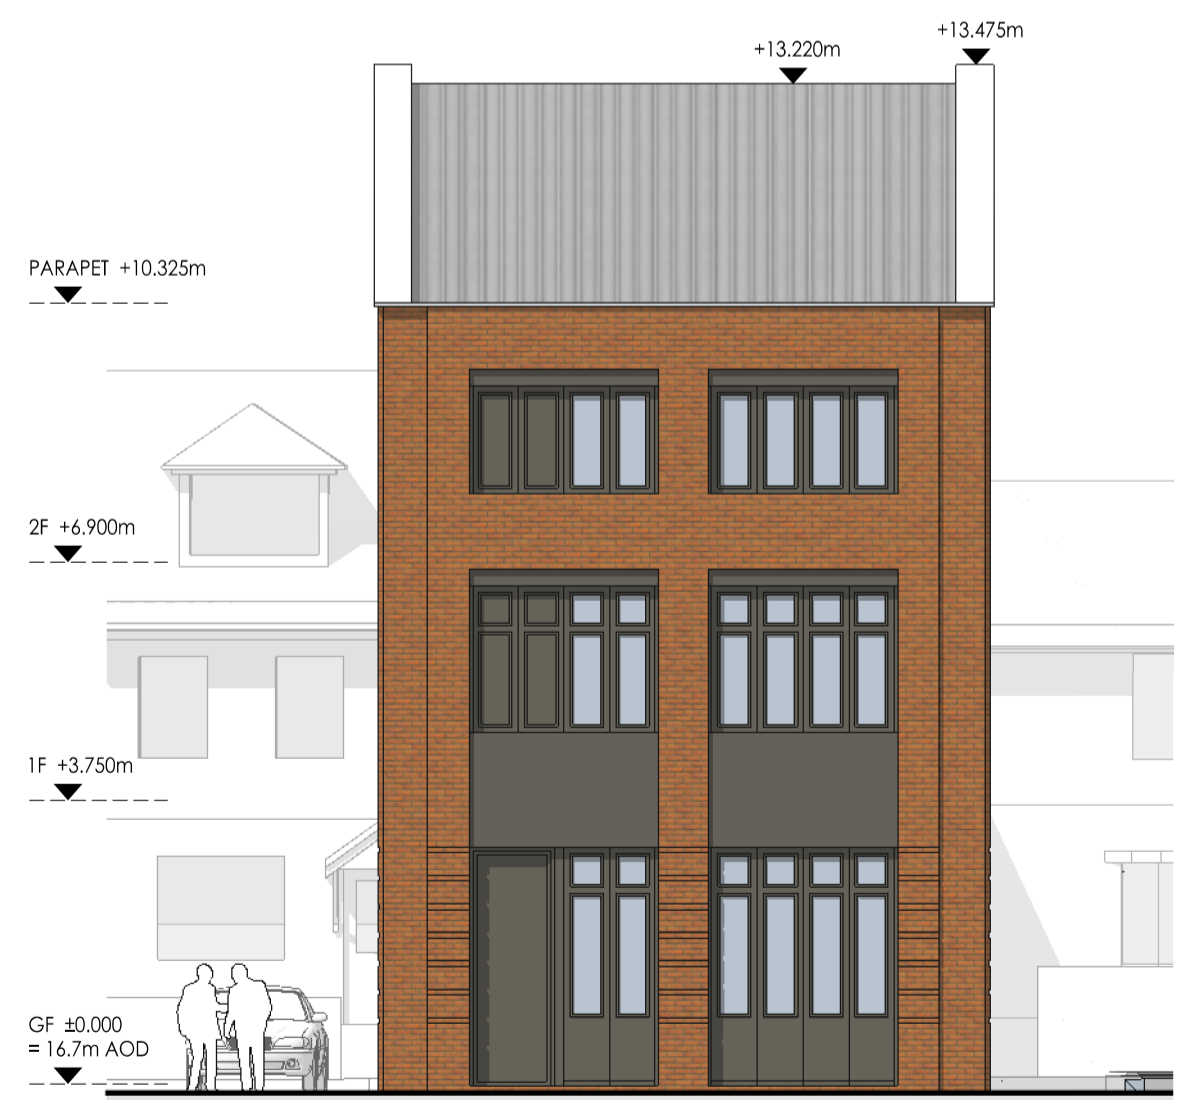

**4** BLOCK B2: SOUTH ELEVATION

15/10/19	PP	DDS
PO1	INHERITANCE	BY
DATE	REV	DESCRIPTION

**PKCO**  
an HR company

5 - 8 HARDWICK STREET  
LONDON EC1R 4RG  
TEL: 020 - 7372 - 8918  
www.pcco.co.uk

ARCHITECTS INTERIOR DESIGNERS  
MASTER PLANNERS URBAN DESIGNERS

CUSTOMER	Notting Hill Genesis
PROJECT	St Clare SCL-AHR
DRAWING TITLE	Block B2 Elevations
STATUS	PLANNING
SCALE: 1:100@A1 / 1:200@A3	DRAWN BY: PP
DATE: 2019.05	CHECKED BY: DDS
DRAWING NO: B2-XX-DR-A-20-120-P1	REVISION: P01