

GENERAL NOTES

1. ALL DIMENSIONS ARE IN METERS UNLESS OTHERWISE STATED.

2. ALL DIMENSIONS ARE TO FACE UNLESS OTHERWISE STATED.

3. ALL DIMENSIONS ARE TO FACE UNLESS OTHERWISE STATED.

4. ALL DIMENSIONS ARE TO FACE UNLESS OTHERWISE STATED.

5. ALL DIMENSIONS ARE TO FACE UNLESS OTHERWISE STATED.



6. ALL DIMENSIONS ARE TO FACE UNLESS OTHERWISE STATED.

7. ALL DIMENSIONS ARE TO FACE UNLESS OTHERWISE STATED.


8. ALL DIMENSIONS ARE TO FACE UNLESS OTHERWISE STATED.

9. ALL DIMENSIONS ARE TO FACE UNLESS OTHERWISE STATED.

10. ALL DIMENSIONS ARE TO FACE UNLESS OTHERWISE STATED.

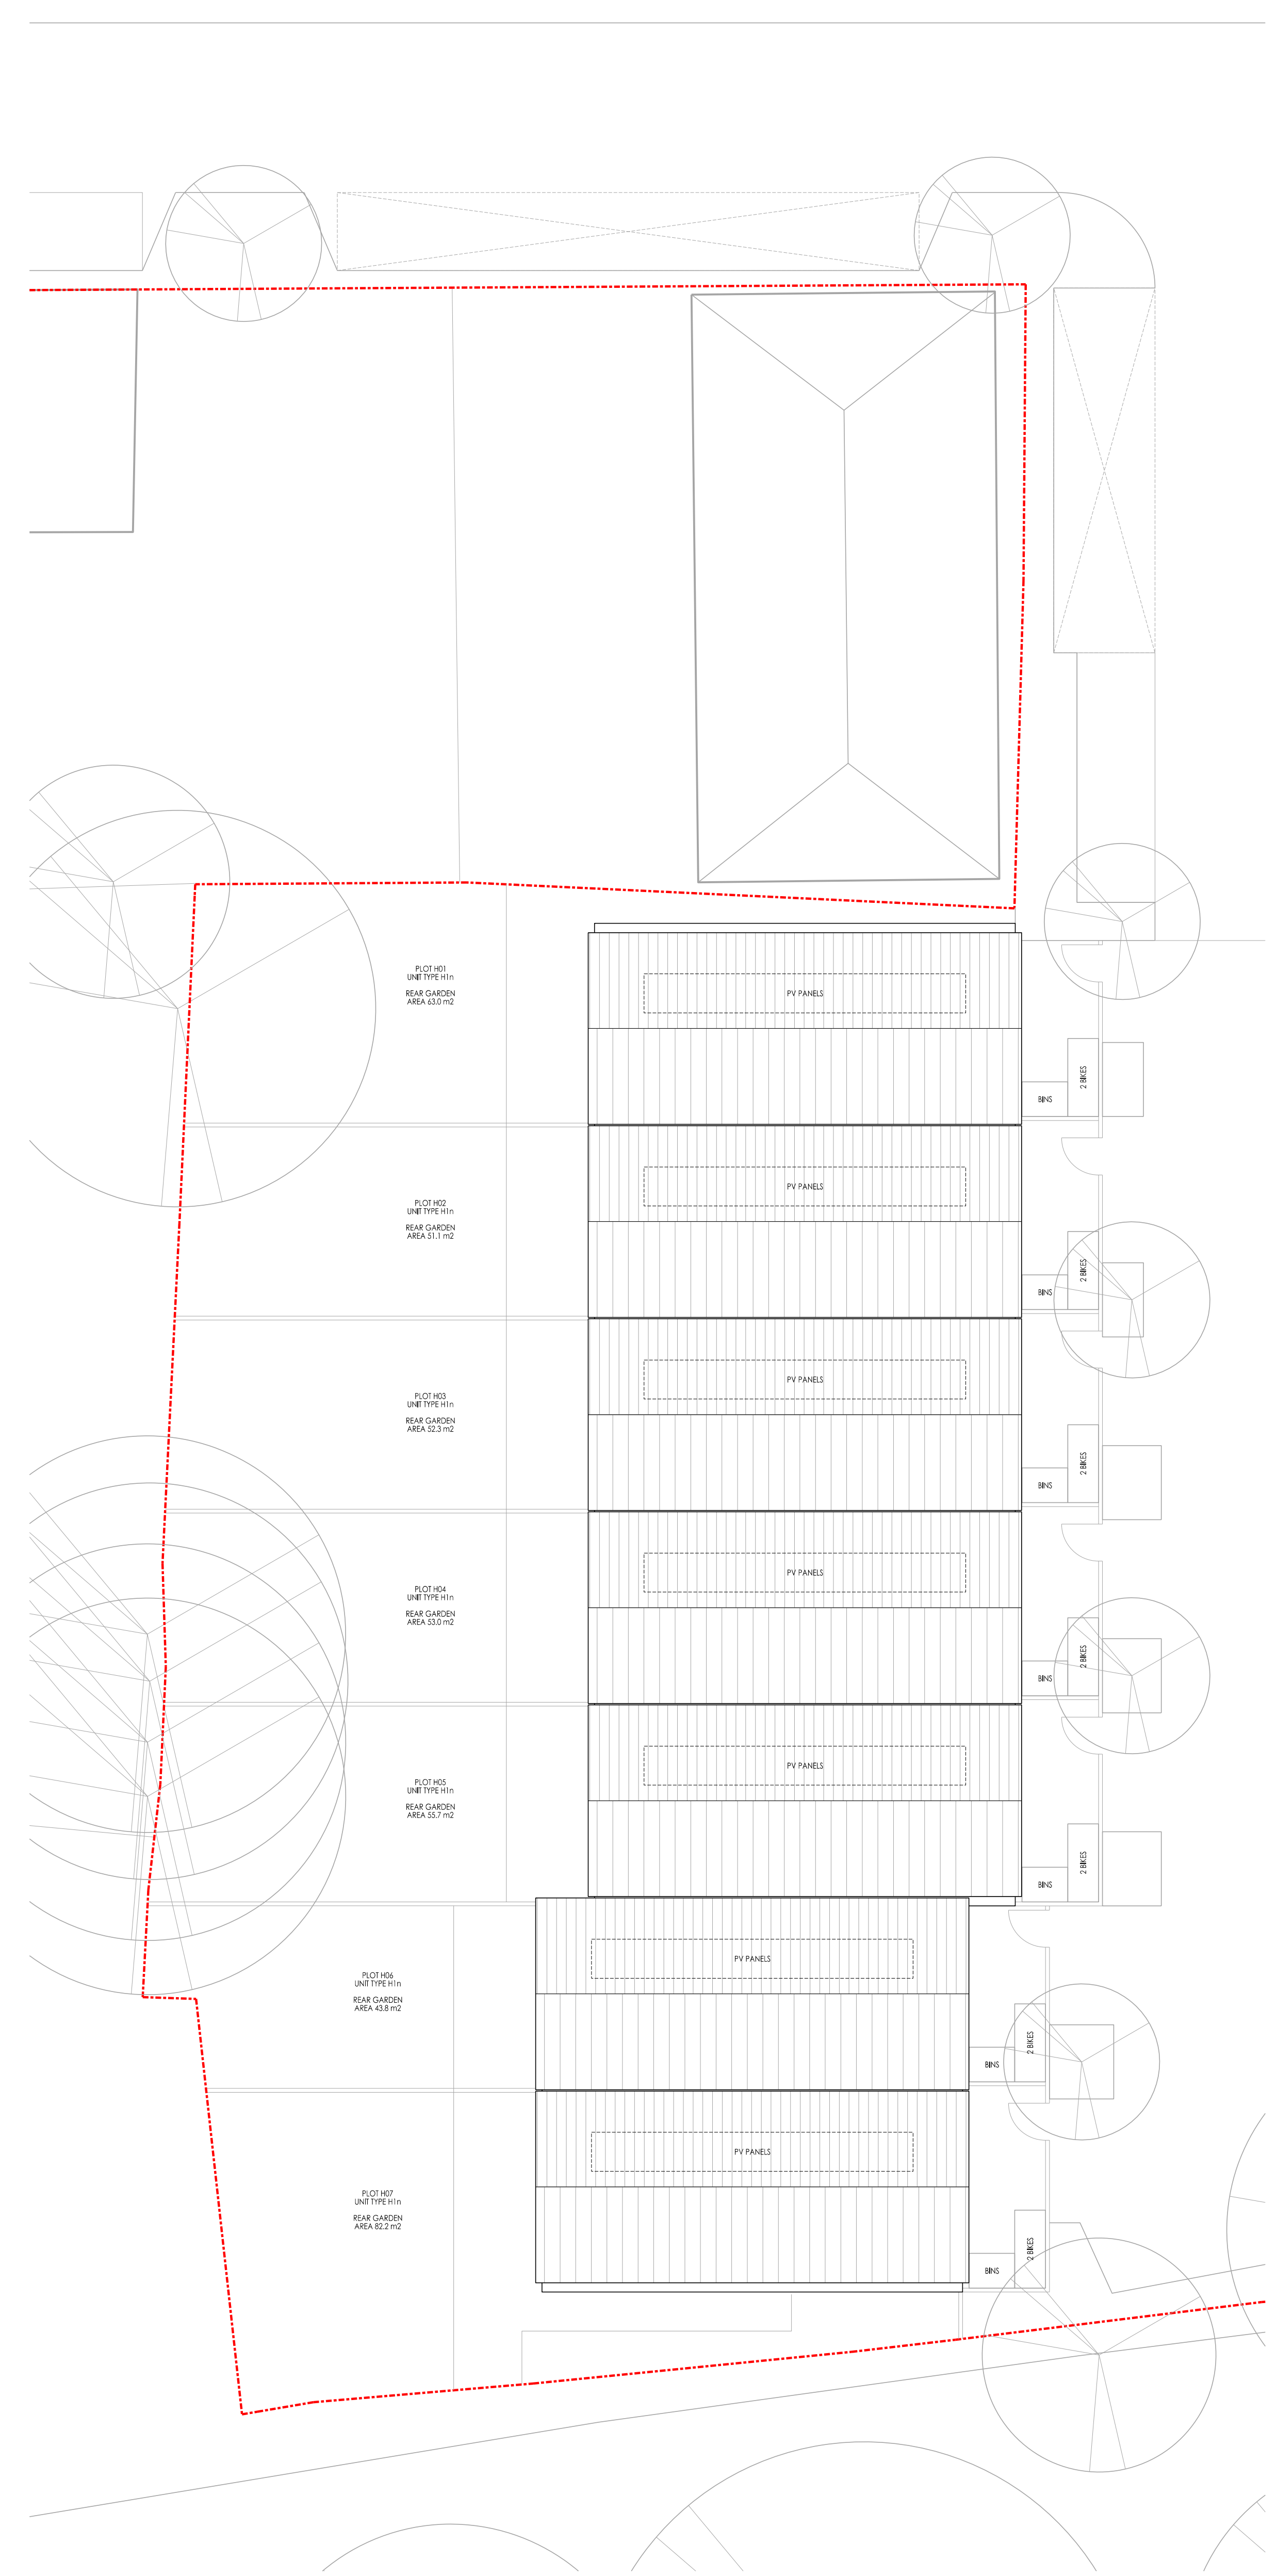 

NORTHERN TERRACE: GROUND FLOOR PLAN

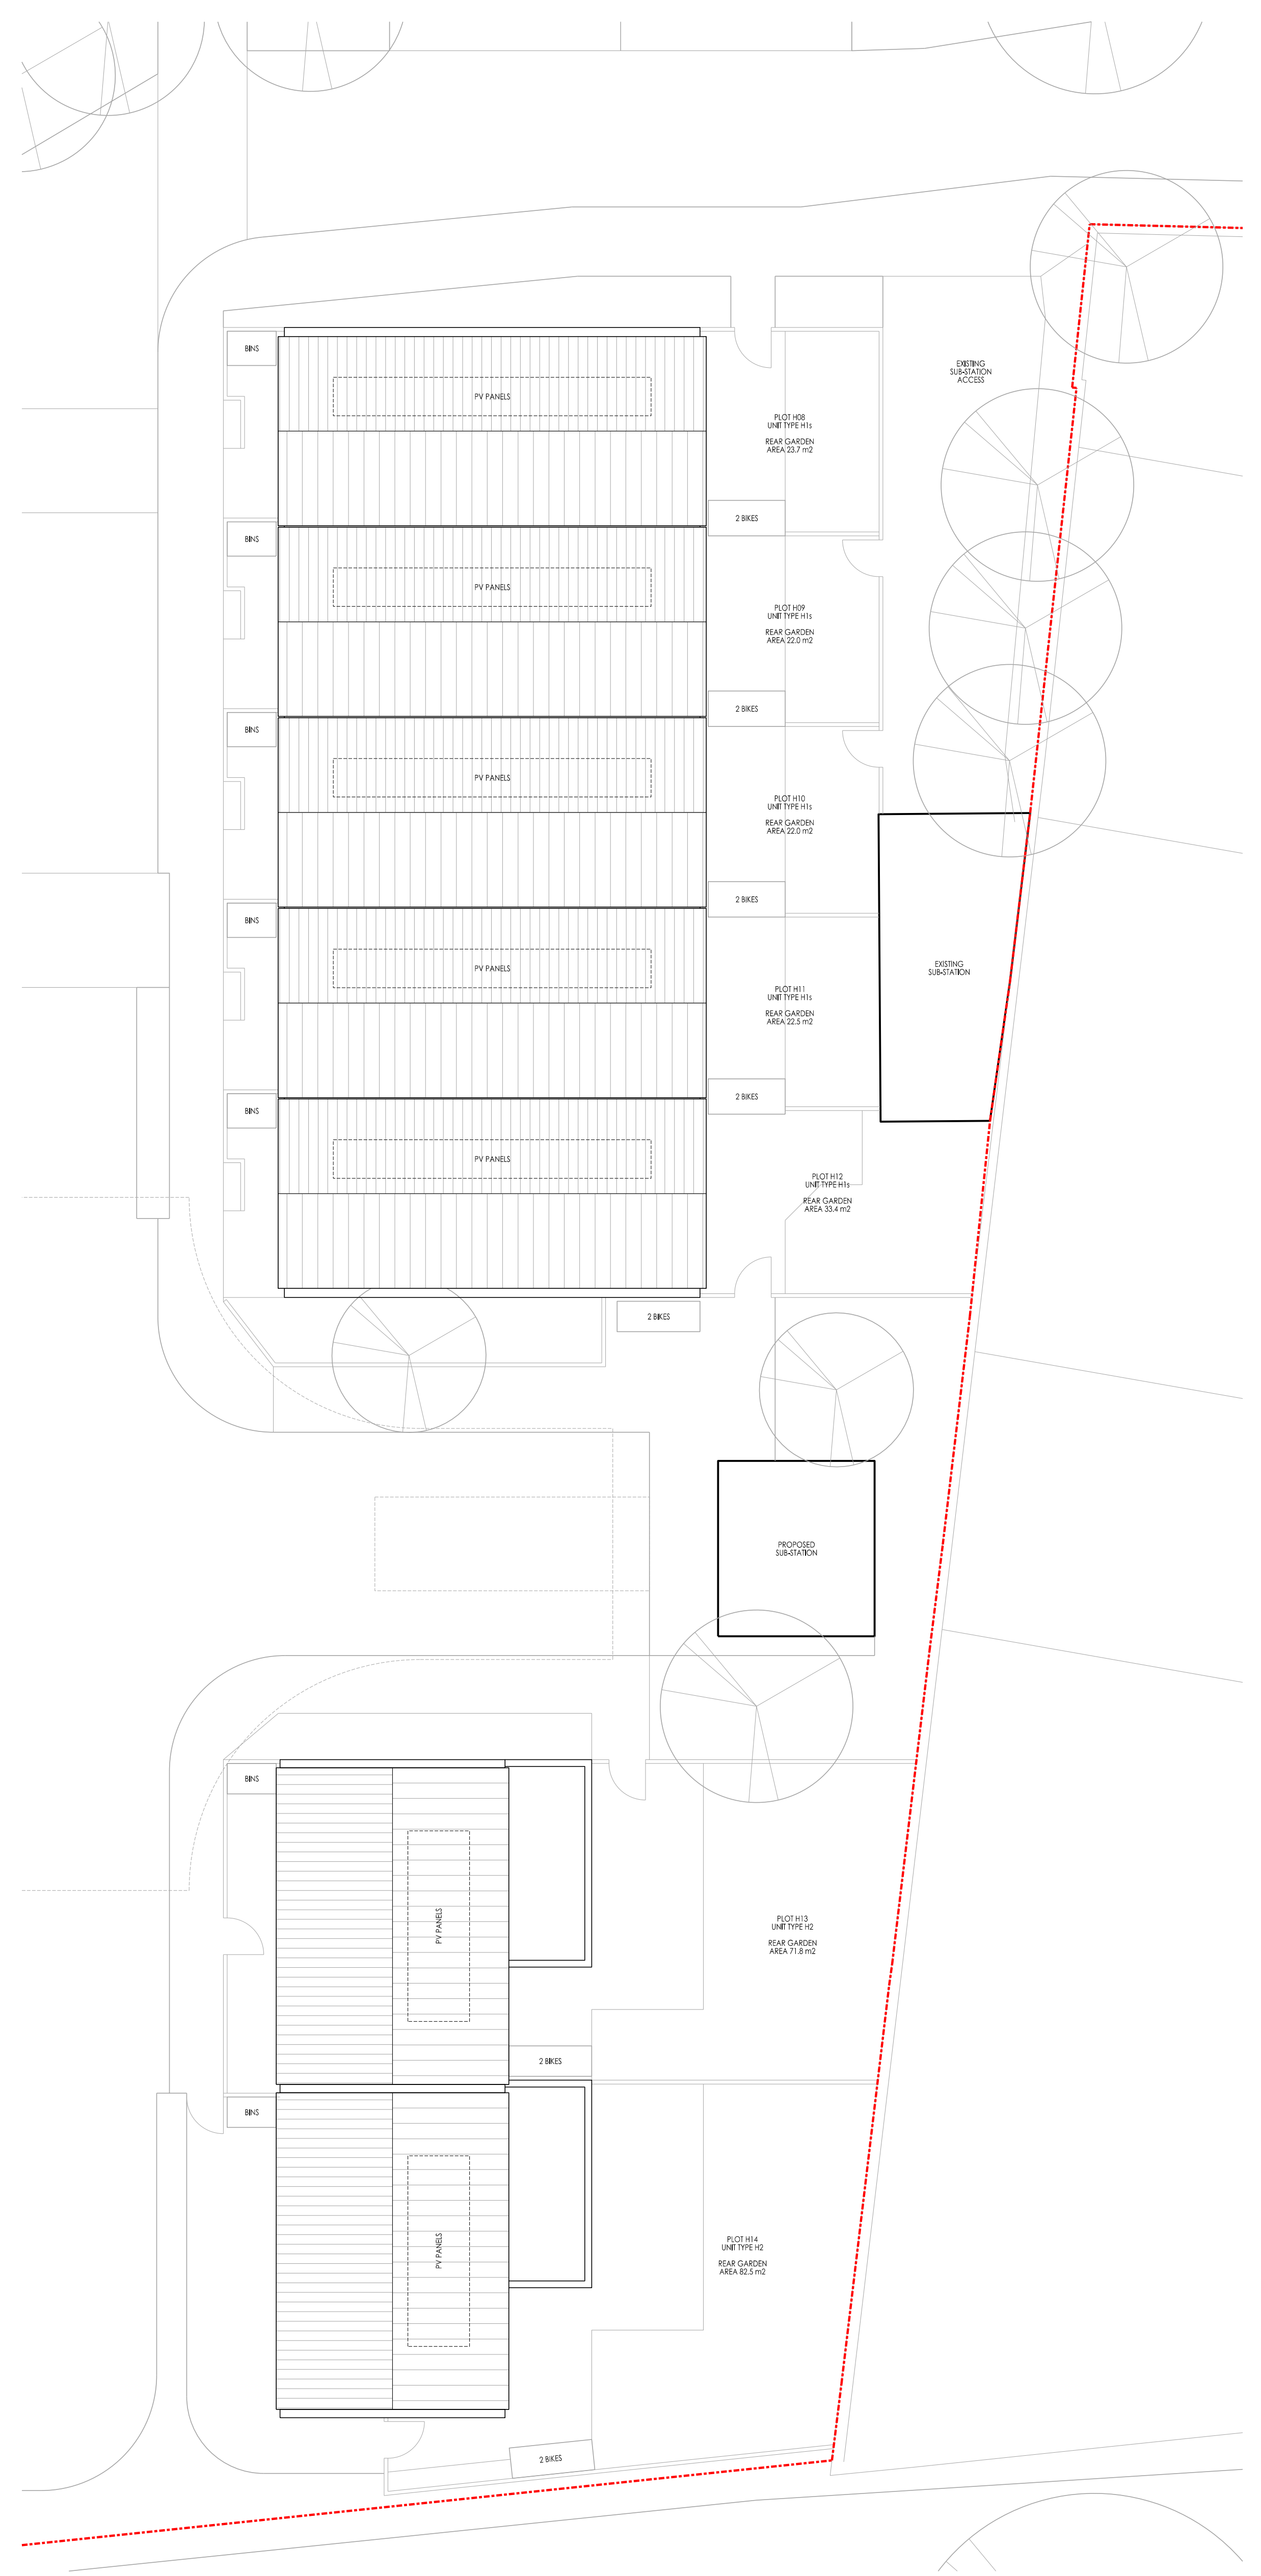

SOUTHERN TERRACE: GROUND FLOOR PLAN

NO. 1	DATE	BY	CHKD.
NO. 2	DATE	BY	CHKD.
5-8 HARDWICK STREET
LONDON EC1R 4EG
TEL: 020-7332-8918
www.pck.co.uk

PCK
an AR company

ARCHITECTS
MASTER PLANNERS

INTERIOR DESIGNERS
URBAN DESIGNERS

PROJECT
Notting Hill Genesis

PROJECT
**St Clare
SCL-AHR
Houses
Roof Plans**

STATUS
PLANNING

SCALE: 1:1000
DATE: 2019.09
DRAWING NO: B3-00-DR-A-20-031-P1

DRAWN BY: PP
CHECKED BY: CDS
VERSION: P01