



GENERAL NOTES

FIGURE DIMENSIONS ARE GIVEN TO STRUCTURE UNLESS INDICATED OTHERWISE.
 ALLOWANCES TO BE CHECKED ON SITE PRIOR TO COMMENCEMENT OF WORK.
 DRAWINGS TO BE CONSULTED WITH ALL OTHER PROJECT DRAWINGS, CONSULTANTS AND SPECIALIST DRAWINGS, CONSTRUCTION NOTES, SPECIFICATIONS AND EMPLOYER'S REQUIREMENTS WHERE APPLICABLE.
 ANY DISCREPANCY MUST BE BROUGHT TO THE ATTENTION OF PCKO AS SOON AS POSSIBLE.
 THESE DRAWINGS ARE THE PROPERTY OF PCKO AND ARE NOT TO BE REPRODUCED OR TRANSMITTED IN ANY FORM OR BY ANY MEANS, ELECTRONIC OR MECHANICAL, INCLUDING PHOTOCOPYING, RECORDING, OR BY ANY INFORMATION STORAGE AND RETRIEVAL SYSTEM, WITHOUT THE WRITTEN PERMISSION OF PCKO.
 ALL STRUCTURAL ELEMENTS ARE SHOWN INDICATELY. FOR ALL ELEMENTS OF STRUCTURE REFER TO STRUCTURAL DRAWINGS AND SPECIFICATIONS FOR DIMENSIONS AND SPECIFICATIONS.
 ALL MECHANICAL AND ELECTRICAL ELEMENTS ARE SHOWN INDICATELY FOR ALL AREAS AND ARE SUBJECT TO BEING REVIEWED BY ENGINEERS AND SPECIALIST CONTRACTORS FOR DESIGN AND SPECIFICATION.

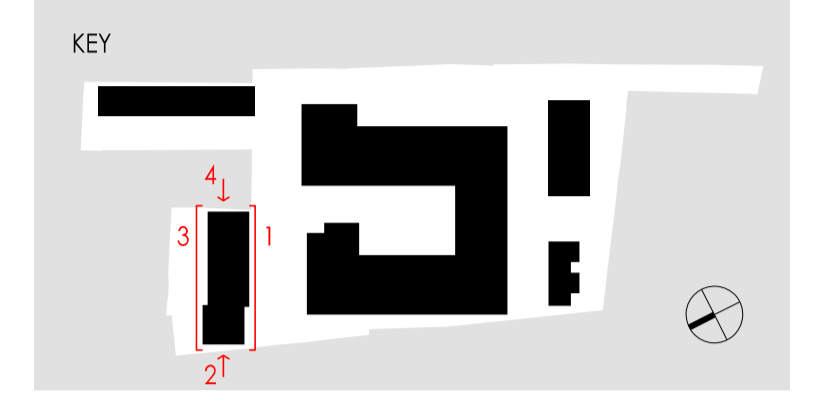

1 NORTHERN TERRACE: SOUTH ELEVATION

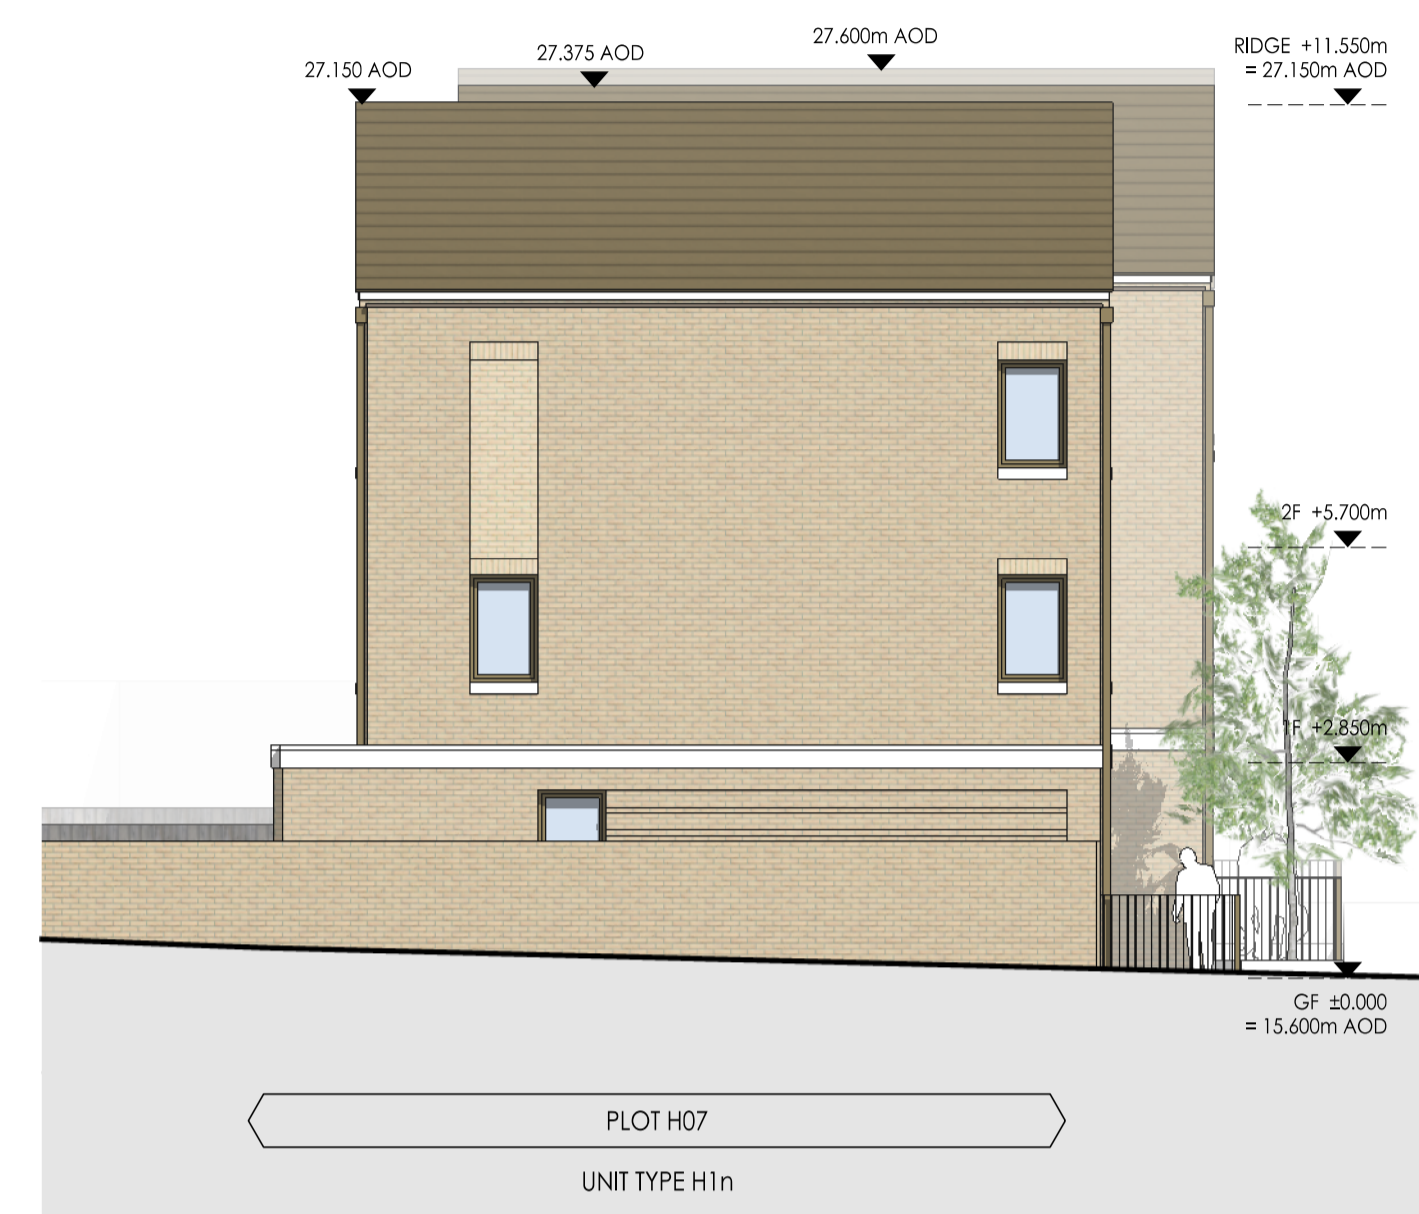


2 NORTHERN TERRACE: WEST ELEVATION

MATERIAL SCHEDULE

DARK BRICK	LIGHT BRICK
METAL ELEMENTS AND FRAMES RAL 8008 - OLIVE BROWN	CONTRASTING STONE EFFECT MATERIAL
SLATE ROOF TILES SMOOTH BROWN	WHITE FASCIA



3 NORTHERN TERRACE: NORTH ELEVATION

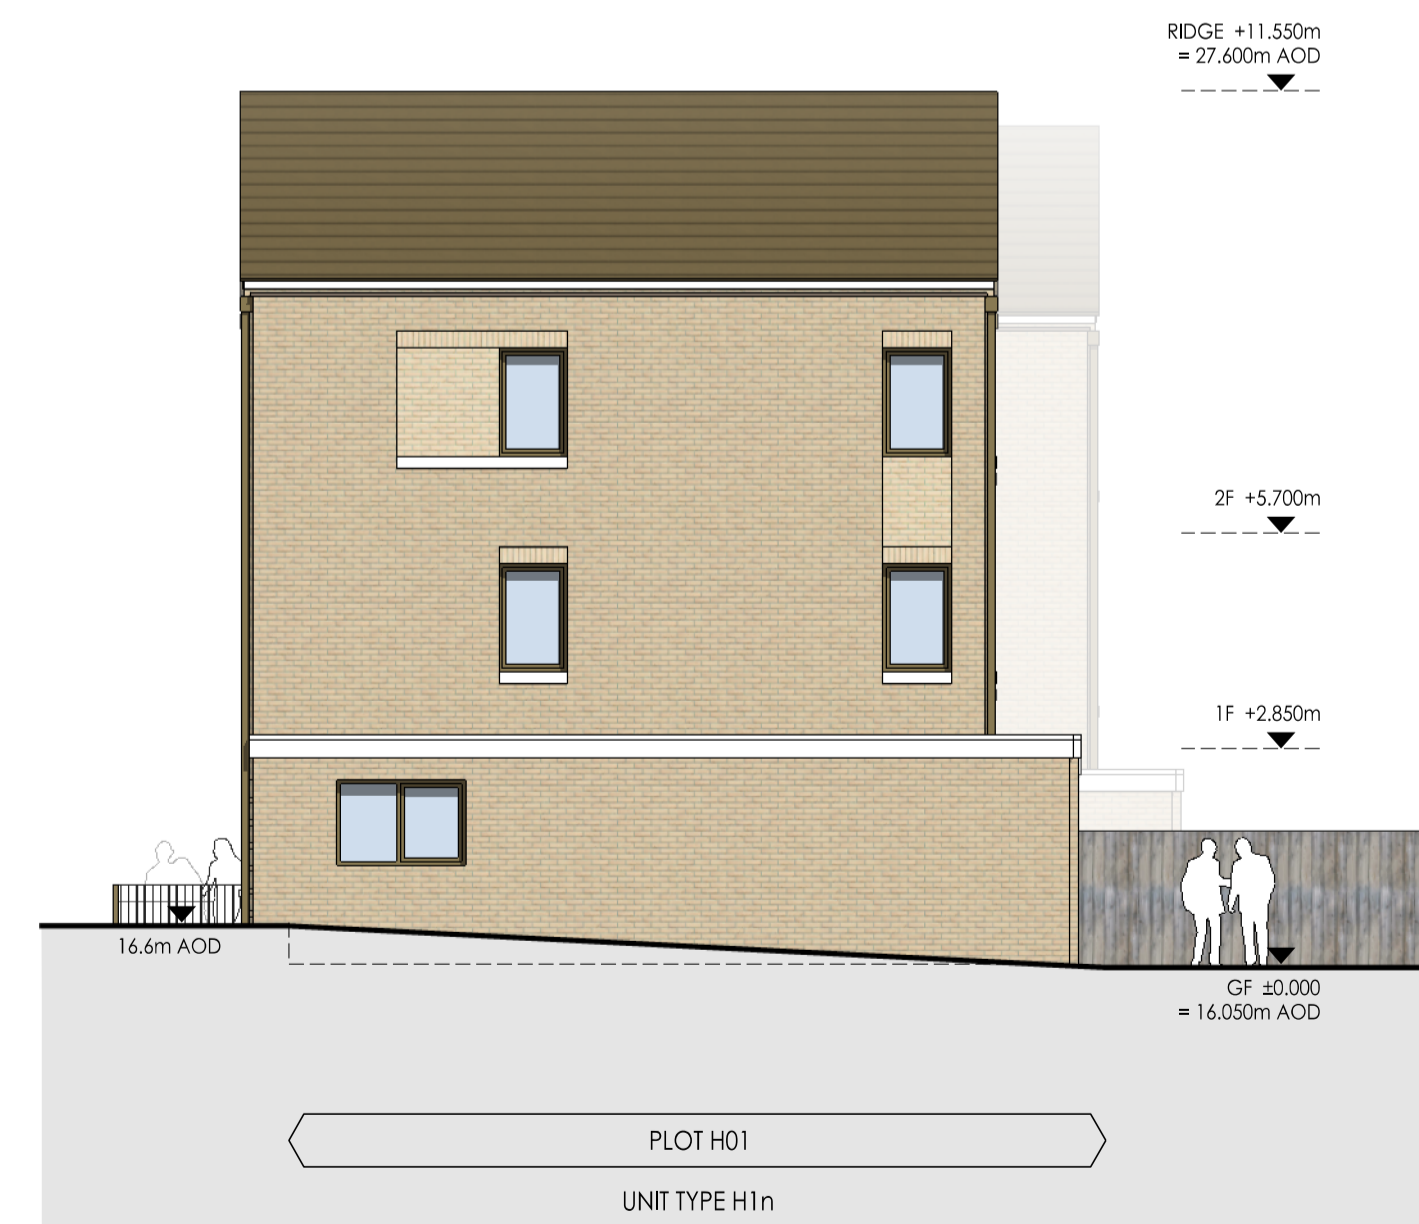

4 NORTHERN TERRACE: EAST ELEVATION

15/10/19	PO1	INHA/ESSIE	PP	DDS
DATE	REV.	DESCRIPTION	BY	CHECKED
PCKO		an HR company		
ARCHITECTS		INTERIOR DESIGNERS		
MASTER PLANNERS		URBAN DESIGNERS		
CLIENT: Notting Hill Genesis				
PROJECT: St Clare SCL-AHR				
DRAWING TITLE: Houses Northern terrace Elevations				
STATUS: PLANNING				
SCALE: 1:100@A1 / 1:200@A3	DRAWN BY: PP			
DATE: 2019.05	CHECKED BY: DDS			
DRAWING NO: B3-XX-DR-A-20-130-P1	REVISION: P01			

© PCKO 2019