



GENERAL NOTES

FIGURE DIMENSIONS ARE GIVEN TO STRUCTURE UNLESS INDICATED OTHERWISE.
 ALLOWANCES TO BE CHECKED ON SITE PRIOR TO COMMENCEMENT OF WORK.
 DRAWING TO BE PRINTED IN CONFORMANCE WITH ALL CURR. APPLICABLE STANDARDS, REGULATIONS AND
 SPECIALIST DRAWINGS, CONSTRUCTION NOTES, SPECIFICATIONS AND EMPLOYER'S REQUIREMENTS WHERE
 APPLICABLE.
 ANY DISCREPANCY MUST BE BROUGHT TO THE ATTENTION OF PKCO. IF IN DOUBT, ASK.
 ANY MODIFICATION TO THE DRAWING MUST BE CARRIED OUT BY PKCO.
 THE DRAWING IS ISSUED UNDER THE COPYRIGHT OF PKCO AND IS NOT TO BE REPRODUCED OR TRANSMITTED IN ANY
 FORM OR BY ANY MEANS, ELECTRONIC OR MECHANICAL, INCLUDING PHOTOCOPYING, RECORDING, OR BY ANY INFORMATION STORAGE AND RETRIEVAL SYSTEM.
 THESE NOTES OF CONSTRUCTION INFORMATION ARE FOR GUIDANCE ONLY. ALL ELEMENTS OF
 ALL STRUCTURAL ELEMENTS ARE SHOWN INDICATELY. FOR ALL ELEMENTS OF STRUCTURE REFER TO STRUCTURAL
 DRAWINGS AND SPECIFICATIONS FOR DESIGN AND CONSTRUCTION. ALL MECHANICAL AND ELECTRICAL ELEMENTS ARE SHOWN INDICATELY FOR ALL AREAS INDICATED HERE
 TO BE BIDDING SERVICES ENGINEERS AND SPECIALIST CONTRACTORS DESIGN, ORDER AND INSTALLATION.

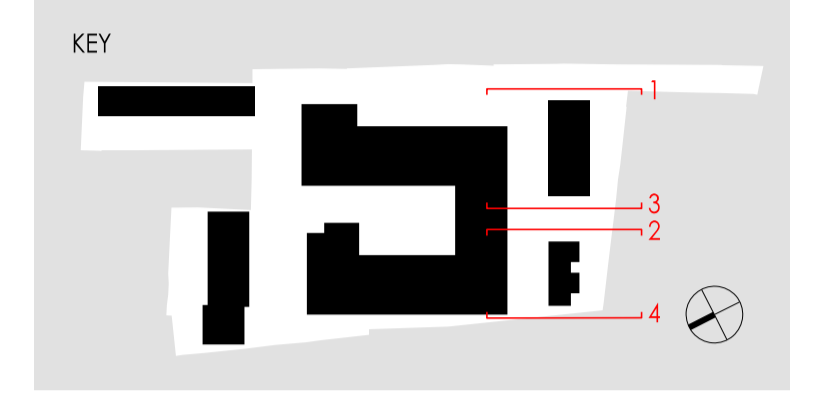


MATERIAL SCHEDULE


DARK BRICK	LIGHT BRICK
METAL ELEMENTS AND FRAMES RAL 8008 - OLIVE BROWN	CONTRASTING STONE EFFECT MATERIAL
SLATE ROOF TILES SMOOTH BROWN	WHITE FASCIA

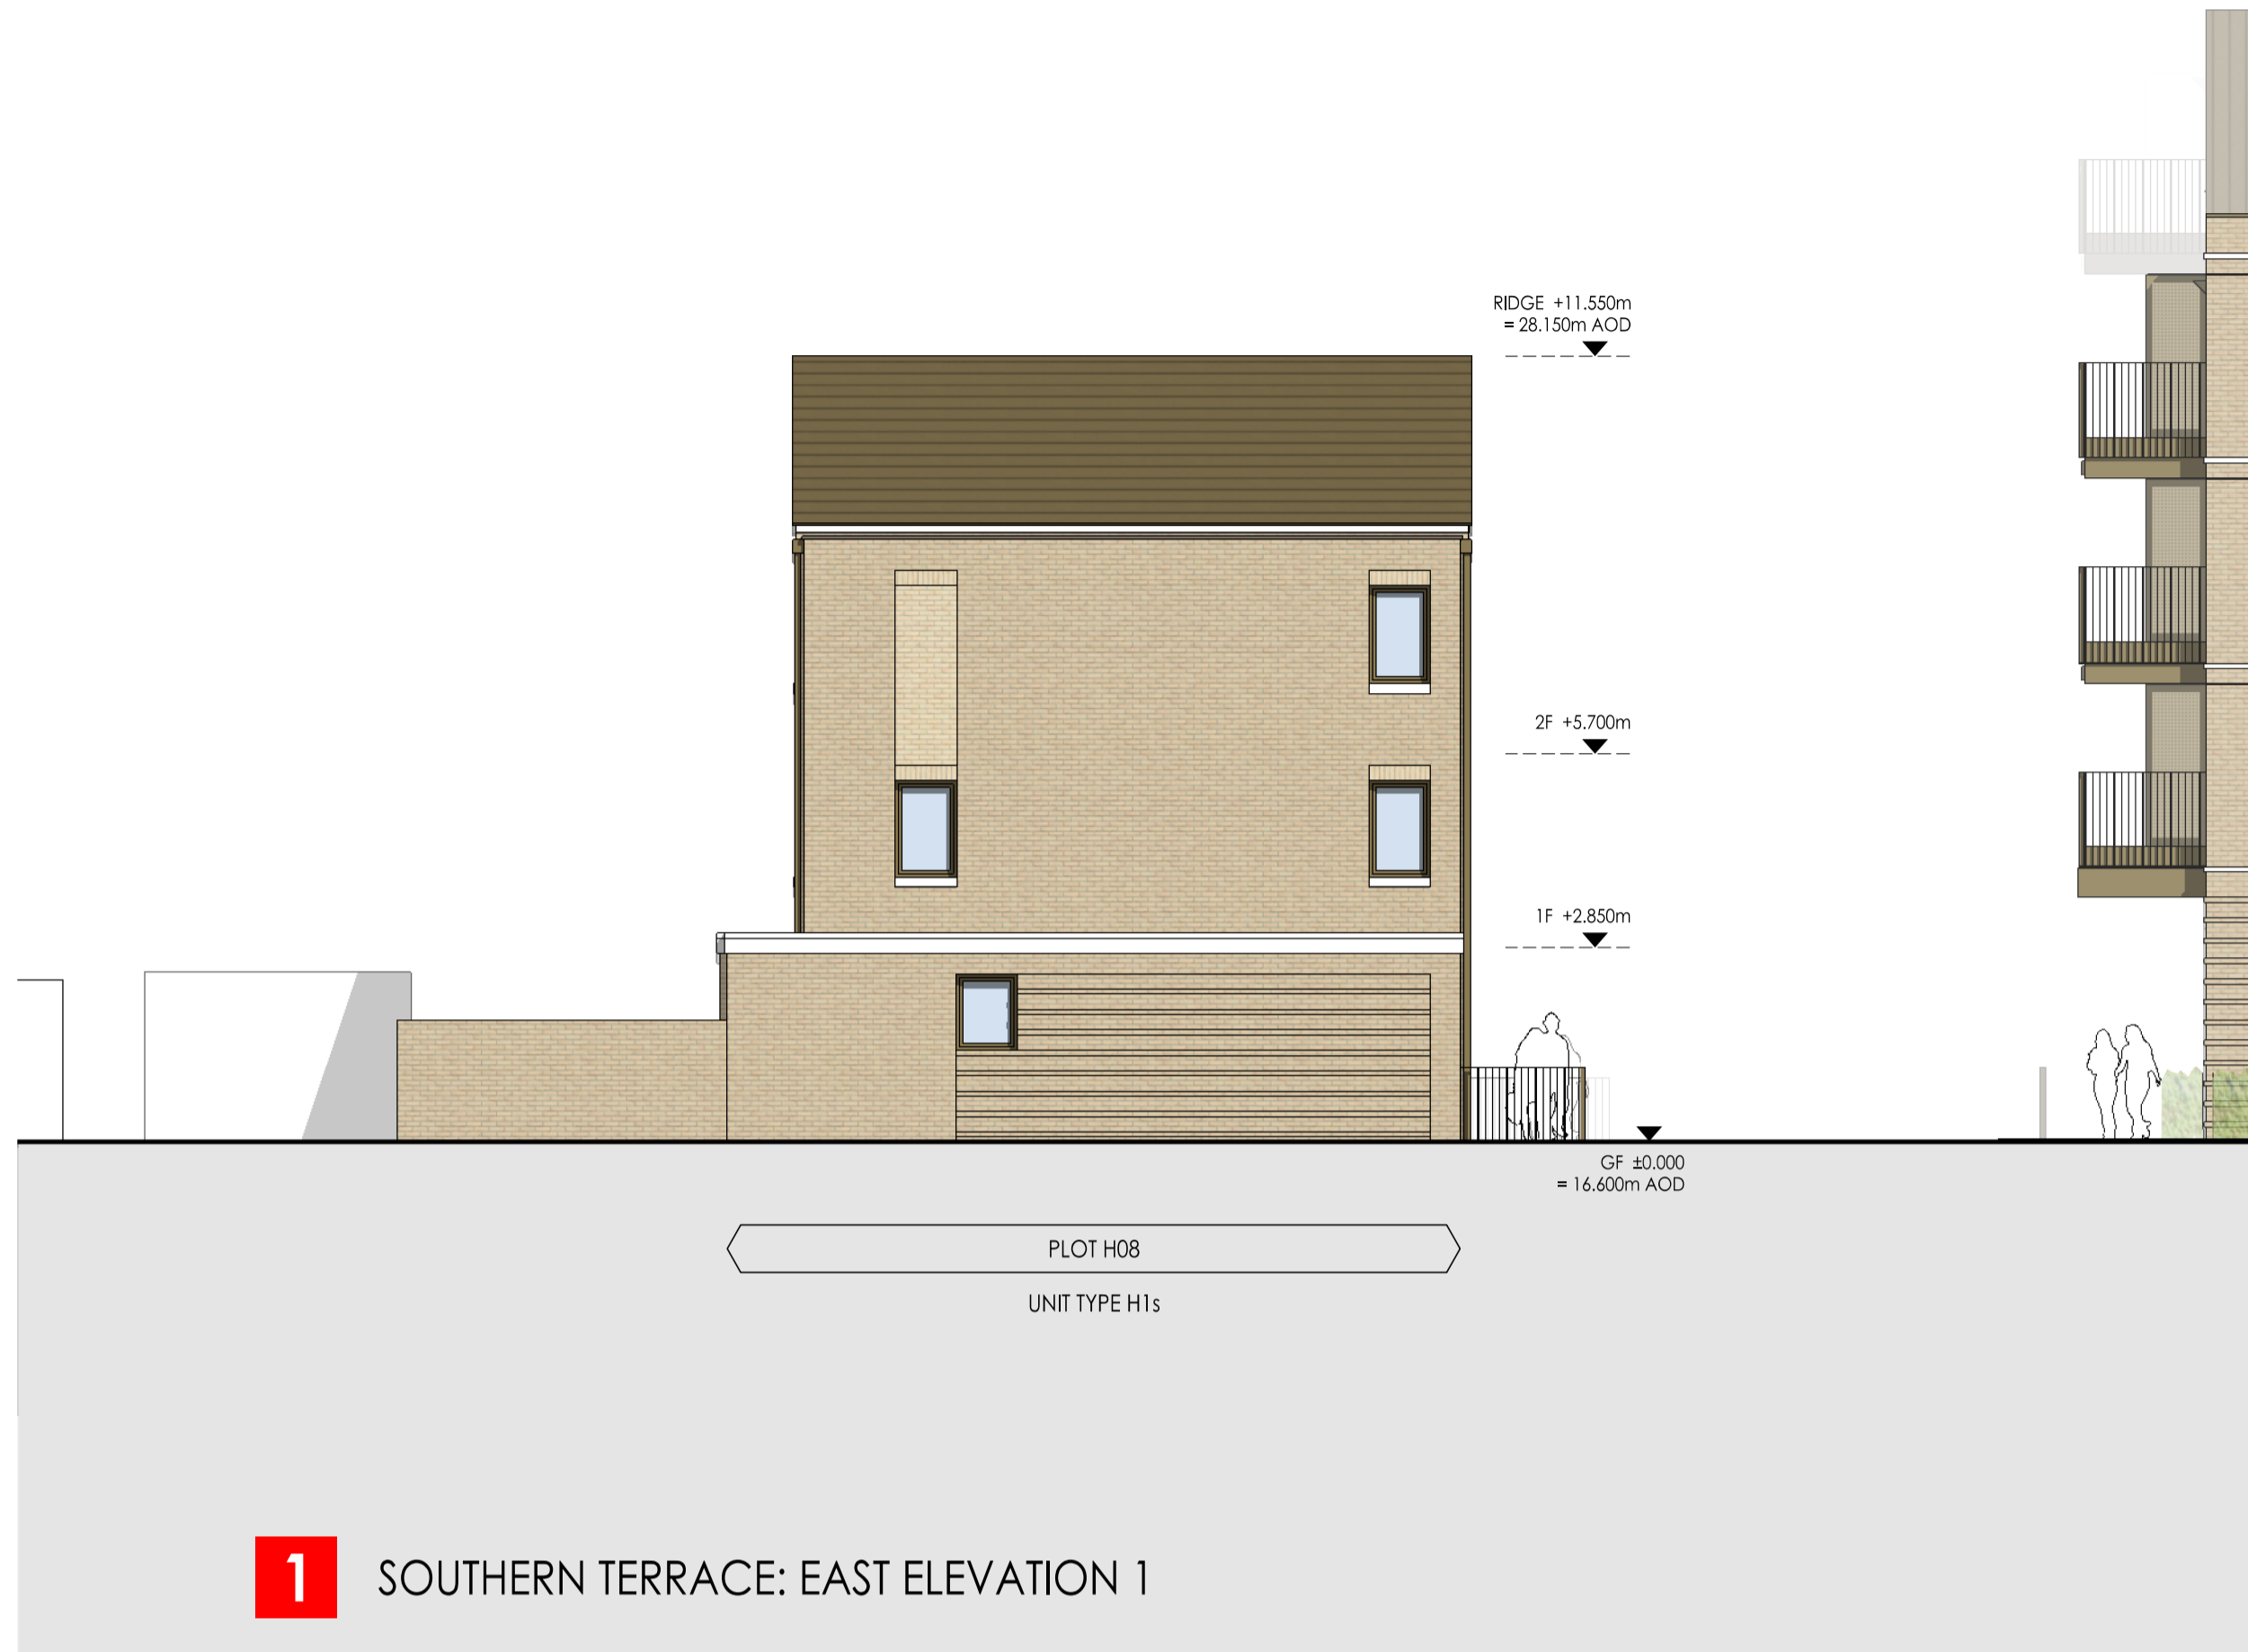

1 SOUTHERN TERRACE: EAST ELEVATION 1

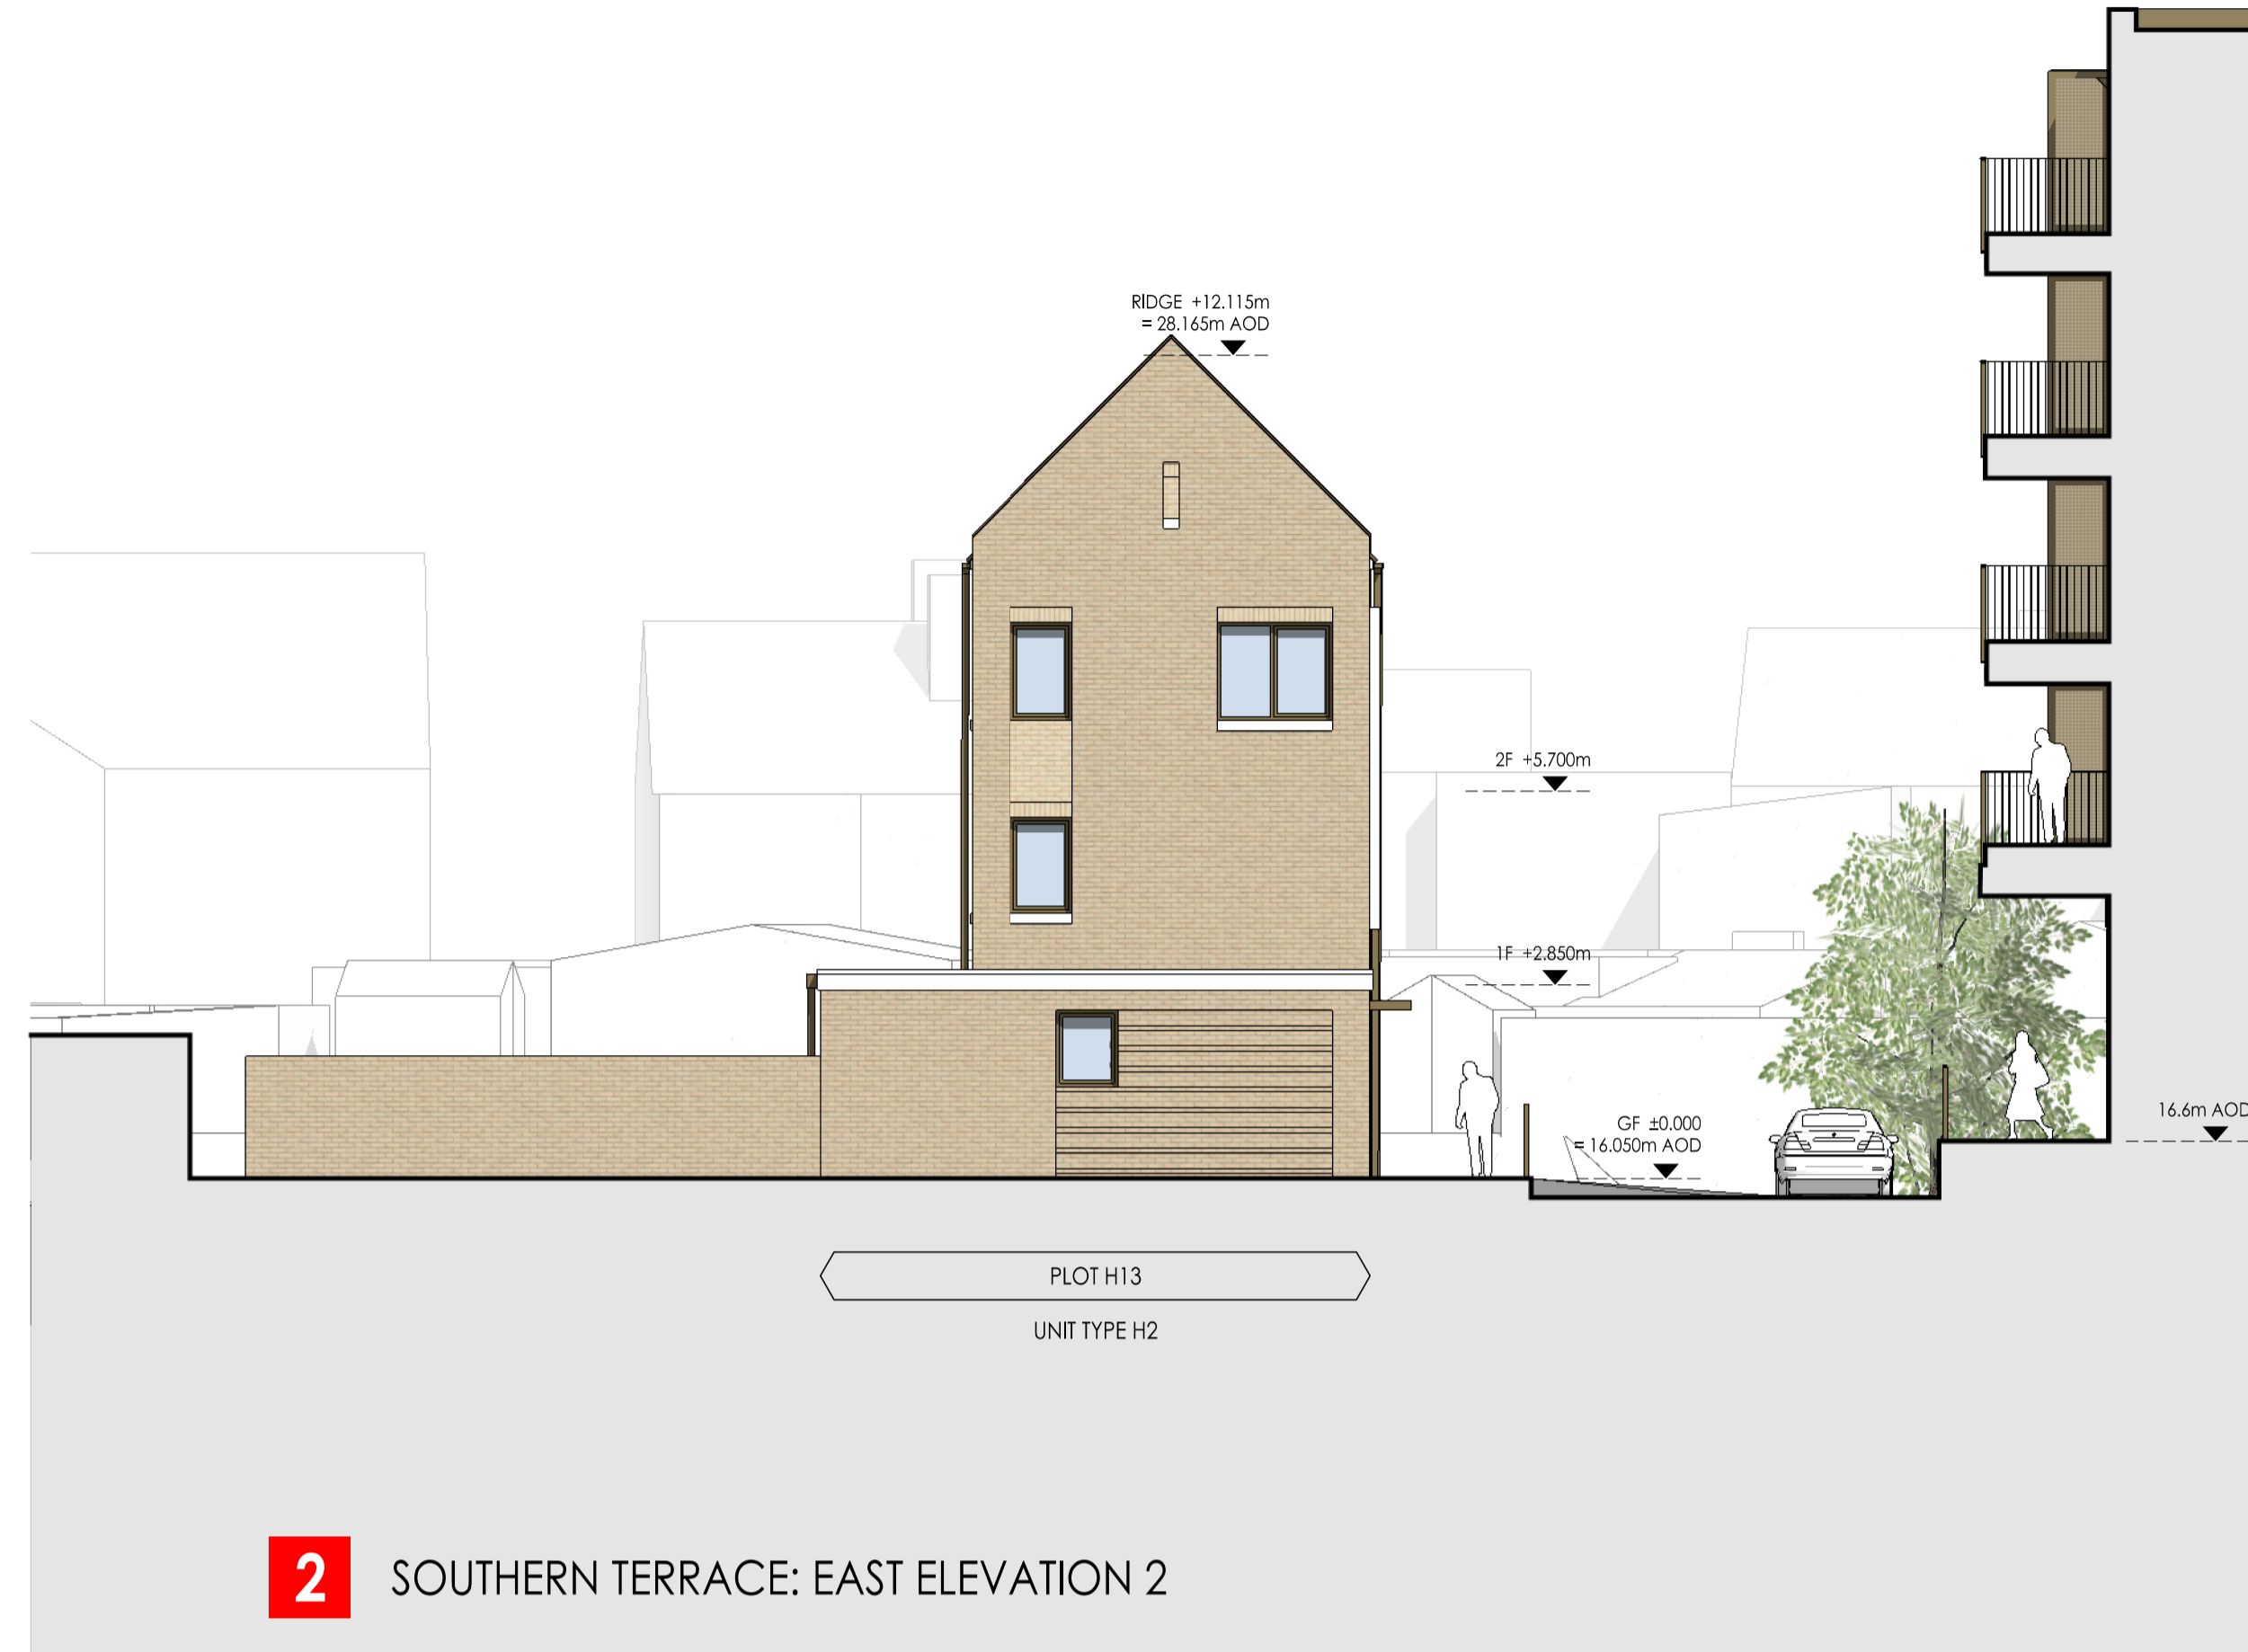

2 SOUTHERN TERRACE: EAST ELEVATION 2

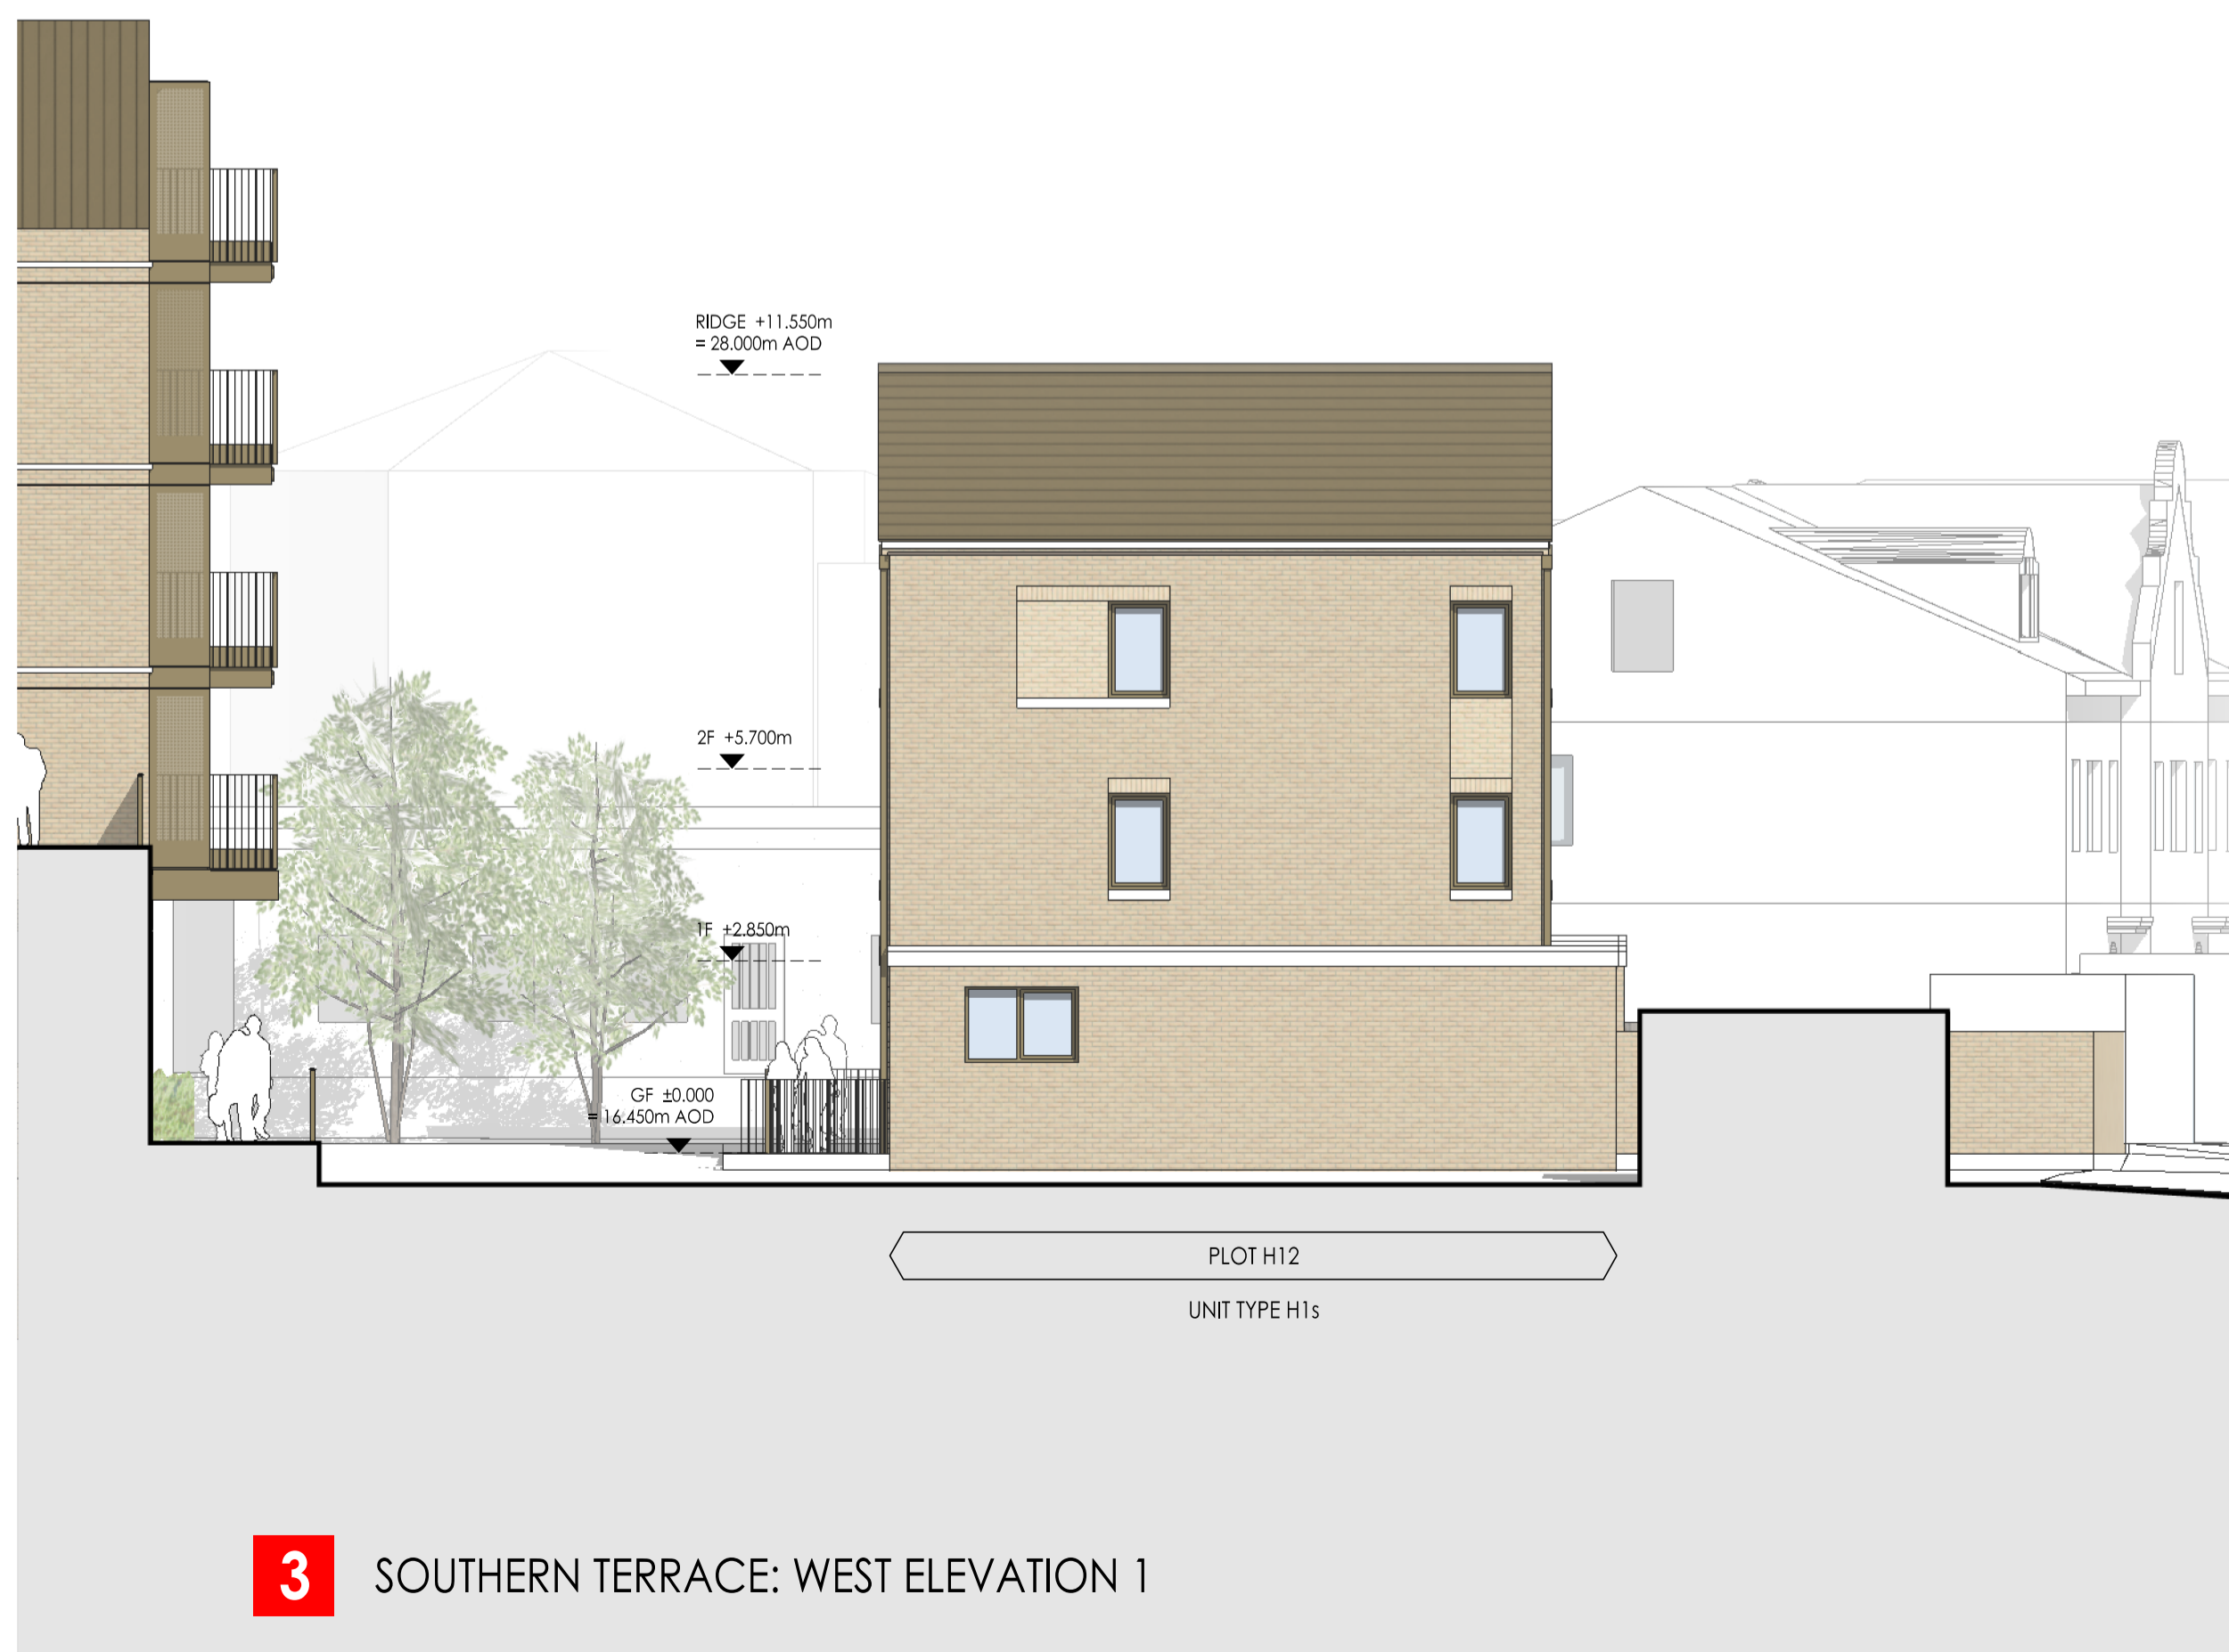

3 SOUTHERN TERRACE: WEST ELEVATION 1



4 SOUTHERN TERRACE: WEST ELEVATION 2

15/10/19	PP	DDS
DATE	REV.	BY / CHECKED
PKCO an HR company		
ARCHITECTS INTERIOR DESIGNERS MASTER PLANNERS URBAN DESIGNERS		
CLIENT Notting Hill Genesis		
PROJECT St Clare SCL-AHR		
DRAWING TITLE Houses Southern terrace Short elevations		
STATUS PLANNING		
SCALE: 1:100@A1 / 1:200@A3	DRAWN BY	PP
DATE: 2019.05	CHECKED BY	DDS
DRAWING NO. B3-XX-DR-A-20-132-P1	REVISION	P01
© PKCO 2019		