

GENERAL NOTES

DO NOT SCALE FROM THE DRAWING.

RIGHTS GRANTED ARE SHOWN BY STRUCTURE LINES INDICATED OTHERWISE.

ALL DIMENSIONS TO BE CHECKED ON SITE FROM TO CORNER POINTS OF WORK.

DRAWING TO BE USED IN CONJUNCTION WITH ALL OTHER ARCHITECTURAL DRAWINGS, CONDITIONS AND SPECIFICATIONS.

CONSTRUCTION NOTES, SPECIFICATIONS AND EMPLOYER REQUIREMENTS IN THE DRAWING SHALL TAKE PRECEDENCE OVER ANY OTHER DOCUMENTS.


ANY MODIFICATION TO THE DRAWING MUST BE CARRIED OUT BY FIELD.

THE CONTRACTOR SHALL BE RESPONSIBLE FOR OBTAINING ALL NECESSARY PERMITS AND APPROVALS FROM THE LOCAL AUTHORITY.

WHERE METHODS OF CONSTRUCTION INCORPORATE INHERENT RISK, THE CONTRACTOR SHALL BE RESPONSIBLE FOR IDENTIFYING AND MITIGATING SUCH RISKS.

ALL STRUCTURAL ELEMENTS ARE SHOWN PRELIMINARY FOR ALL ELEMENTS OF STRUCTURE REFER TO STRUCTURAL DRAWINGS AND PRELIMINARY CONTRACTOR'S DRAWINGS FOR FINAL SPECIFICATIONS.

ALL MECHANICAL, ELECTRICAL, PLUMBING AND SANITARY SERVICES SHALL BE REFERRED TO THE MECHANICAL, ELECTRICAL, PLUMBING AND SANITARY CONTRACTORS DESIGN DETAIL AND SPECIFICATIONS.

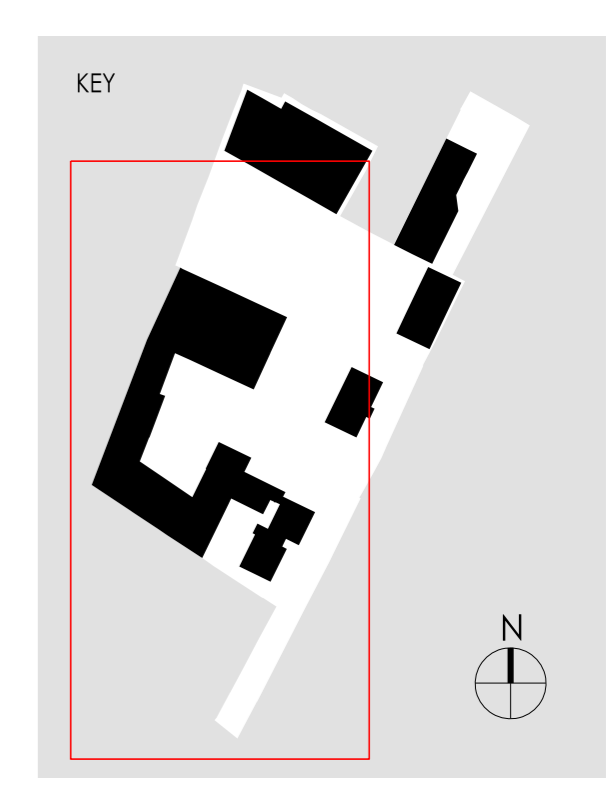

22/10/19	P01	INITIAL ISSUE	PP	DDS
DATE	REV.	DESCRIPTION	BY	CHECKED

PCK an HR company

5 - 8 HARDWICK STREET
LONDON EC1R 4BG
TEL: 020 - 7372 - 8918
www.pcko.co.uk

ARCHITECTS INTERIOR DESIGNERS
MASTER PLANNERS URBAN DESIGNERS

CLIENT	
Notting Hill Genesis	
PROJECT	
St Clare SCL-AHR	
DRAWING TITLE	
Existing Site Plan South Side PLANNING	
STATUS	
SCALE: 1:200@A1 / 1:400@A3	DRAWN BY: PP
DATE: 2019.10	CHECKED BY: DDS
DRAWING NO: S0-XX-DR-B-10-001-P1	REVISION: P01