




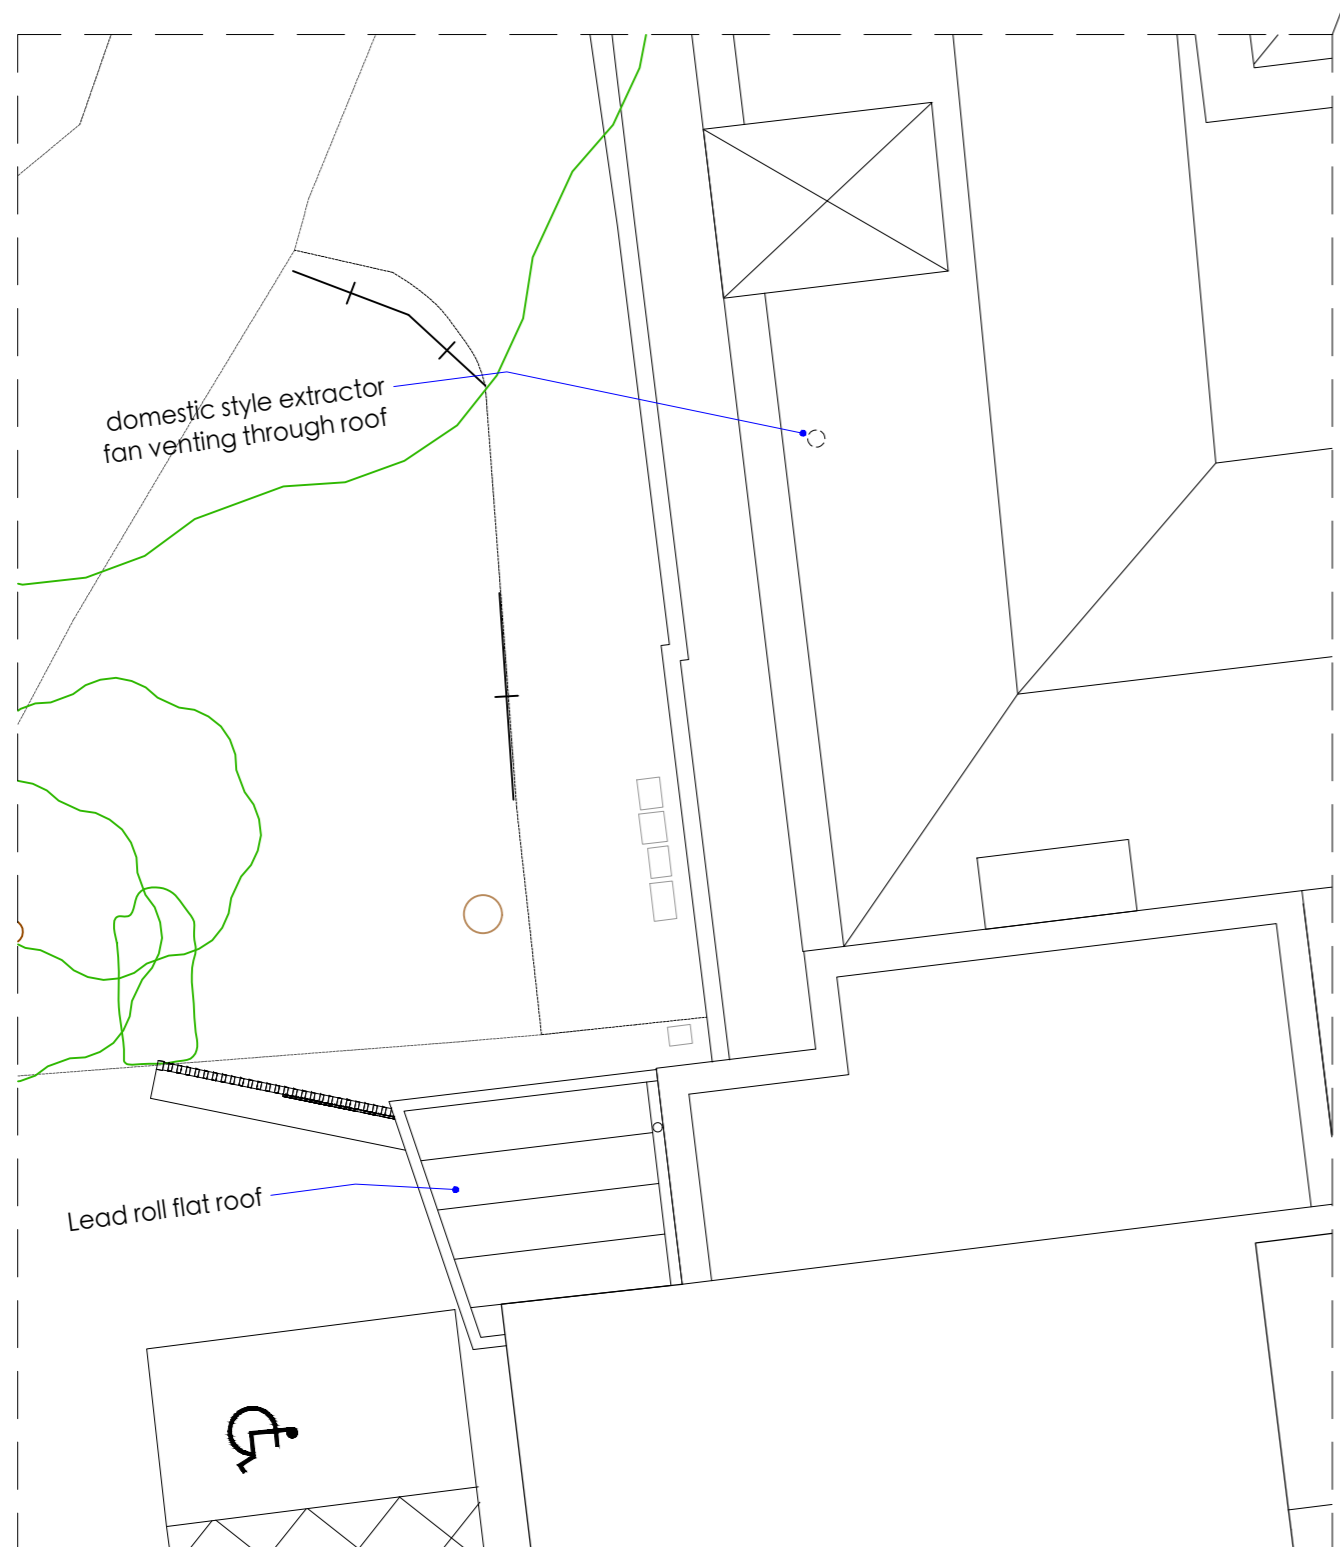

First Floor Plan

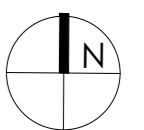

Extract of Roof Plan

 

revisions	B_Door & Room references added	04/08/2022
	A_Updated to client's comments	17/06/2022

drawing title
Proposed First Floor/ Roof Plan

drawing number	rev
1837.02.03.Pl.n.023	B

job title
The Waldegrave Suite

client
St.Mary's University, Twickenham

scale	1:100@A1 & 1:200@A3	drawn by	XD
date	May 2022	checked by	AB