


MEMBER SCHEDULE (See P6 for lintel sizes & P7 for joist sizes)		
Ref No.	Section Size	Weight
B20	PFC 100 x 50 x 10	44 Kg
C10	SHS 80 x 80 x 6.3	36 Kg
B21	PFC 100 x 50 x 10	33 Kg
B1	PFC 150 x 90 x 24	24 Kg
B2	PFC 150 x 90 x 24	24 Kg
B3	PFC 150 x 90 x 24	24 Kg
C1	SHS 80 x 80 x 6.3	36 Kg
L30	UC 152 x 152 x 23	43 Kg

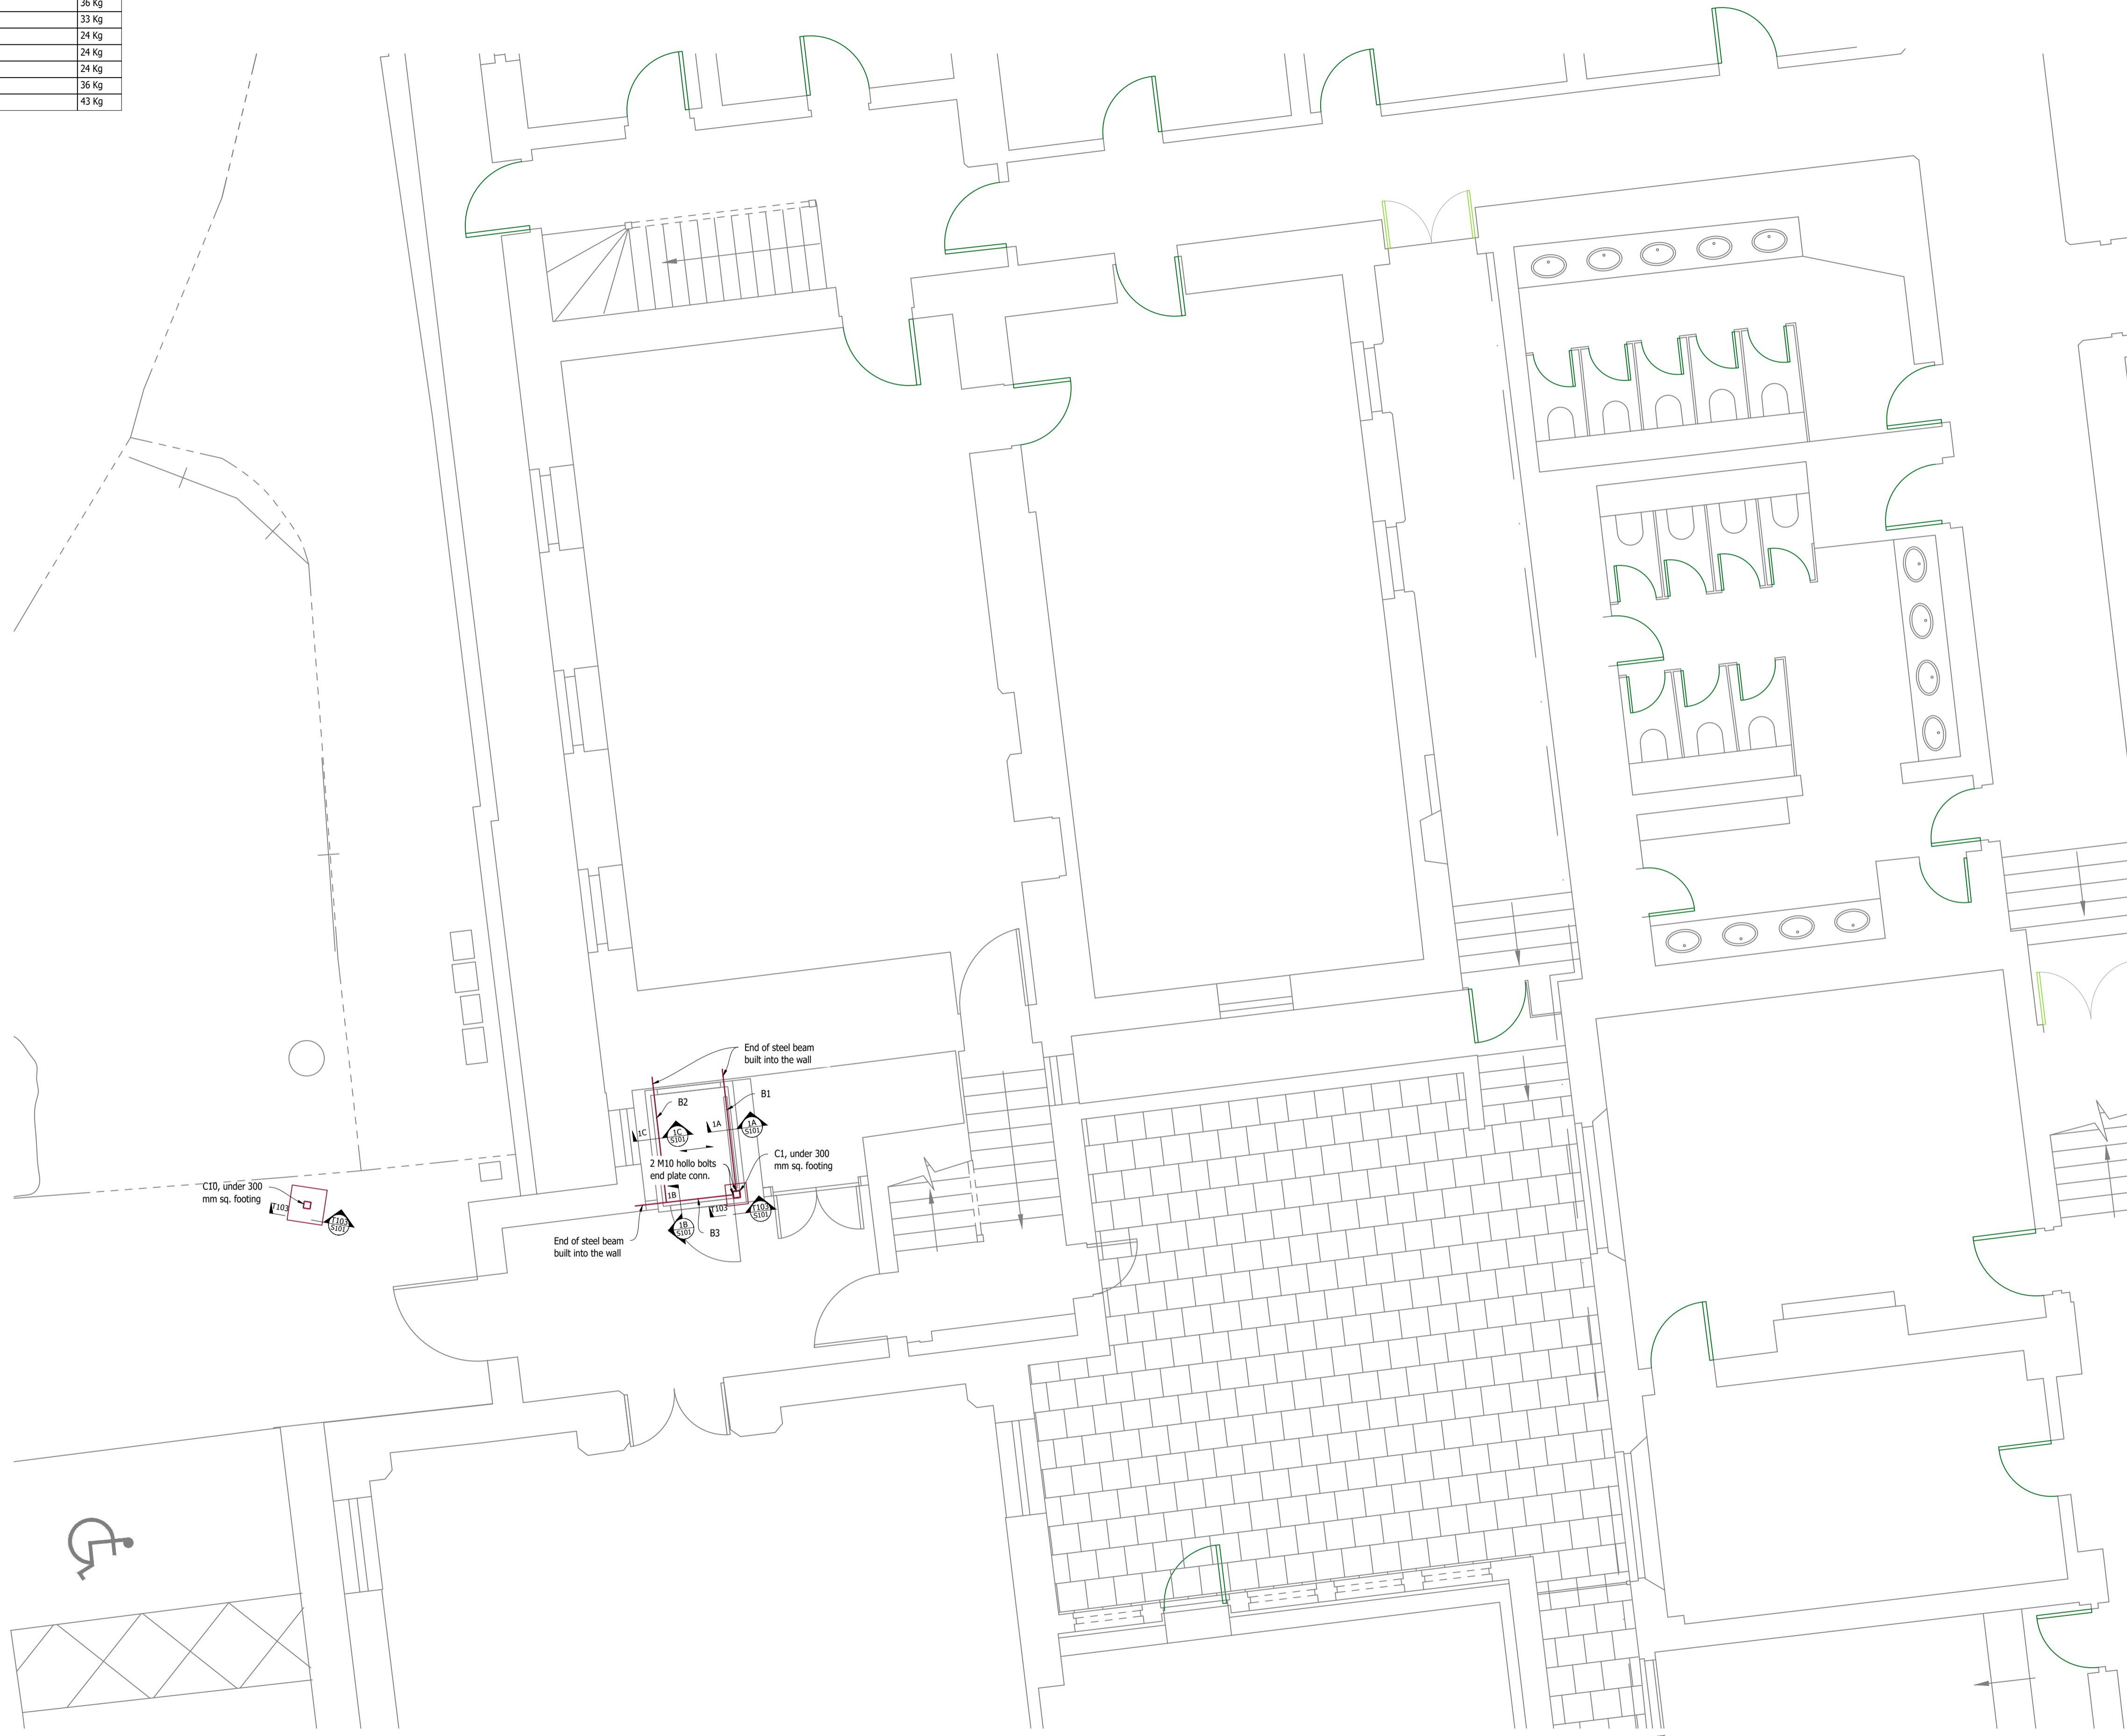


GROUND FLOOR PLAN AT FORMATION LEVEL
SCALE 1:50

Notes:

1. Do not scale for construction purposes.
2. Refer to drawing P1 for drawing notes.
3. Refer to drawing P2 for foundation requirements.
4. Refer to drawing P3 for details of beam & block floors.

-	For Construction	01.06.2022	NP	OB
No.	Revision	Date	By	Ckd

THIS DRAWING IS COPYRIGHT OF MODULUS SE LTD
IT SHALL ONLY BE USED FOR THE PROJECT STATED

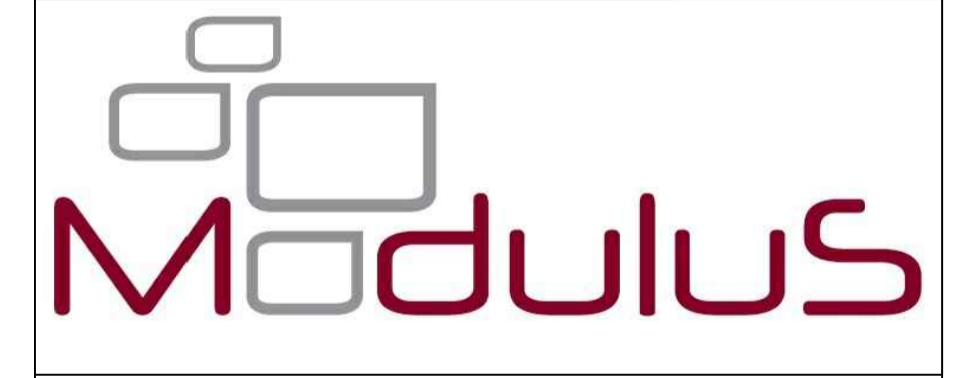

Offices

- Basingstoke T: 01256 768 588
 - London (Egham) T: 020 7112 8840
- W: www.modulus.ltd

Project No. 3375

Project Name
Waldegrave Suite - St Mary's Uni

Title
General Arrangement - Formation level

Drawn	NP	Date	17.06.2022	Scale	AS SHOWN: A1
Dwg No.	3375 - S10	Rev.	-		