




CONTEXTUAL ELEVATION A - A  
COURTYARD ELEVATION FACING WEST



CONTEXTUAL ELEVATION B - B  
FRONT ELEVATION LOOKING NORTH

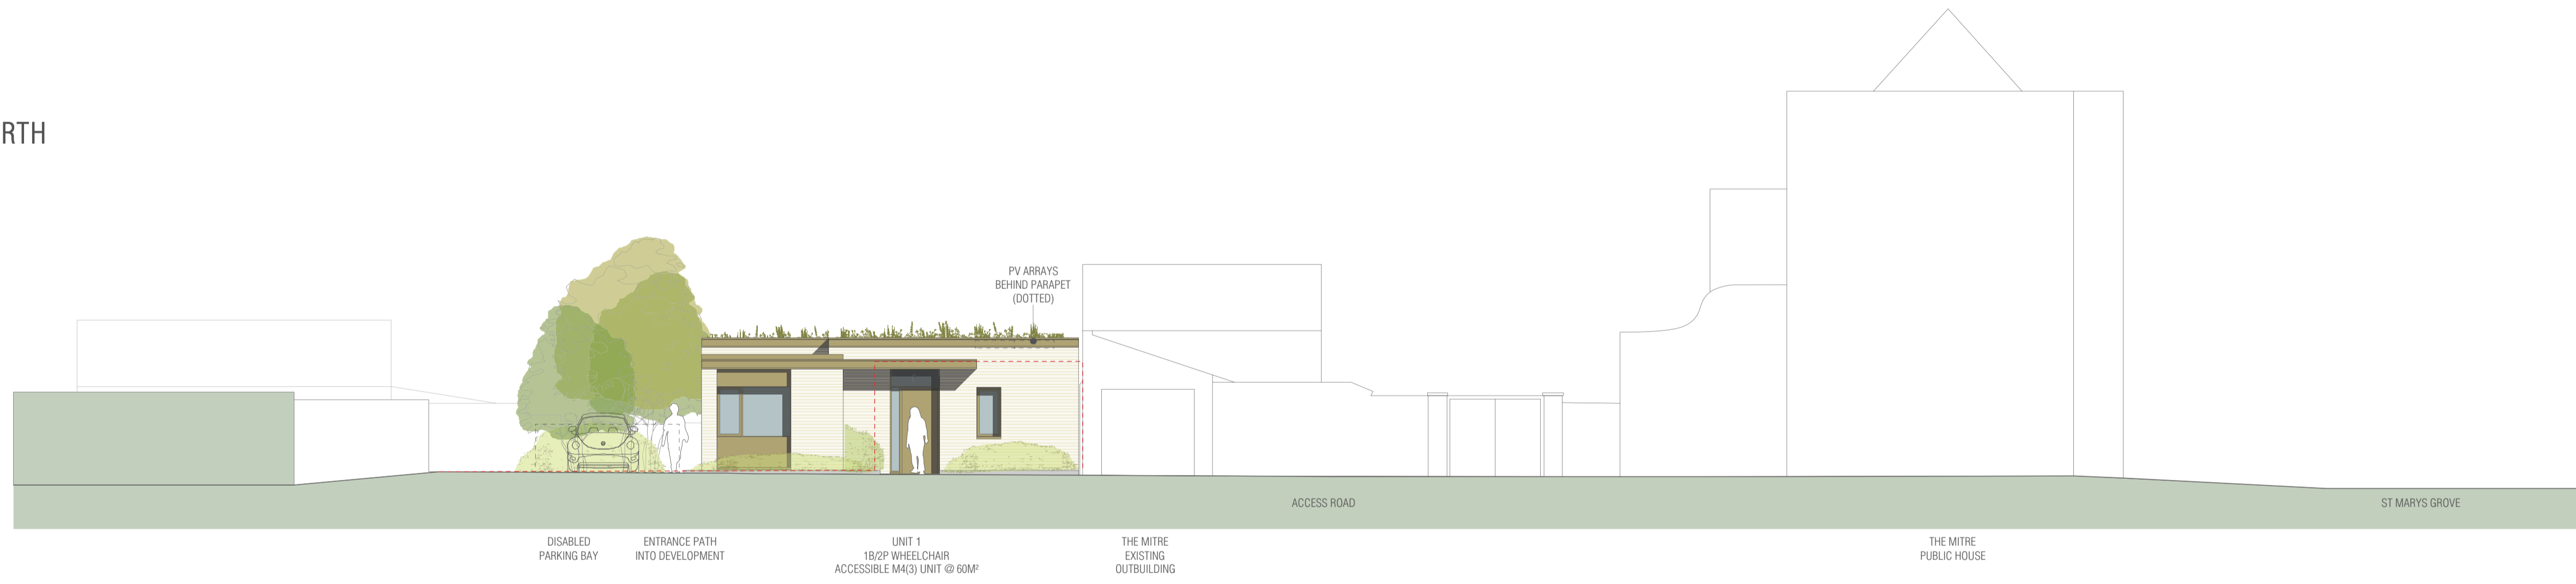

CONTEXTUAL SECTION C - C

 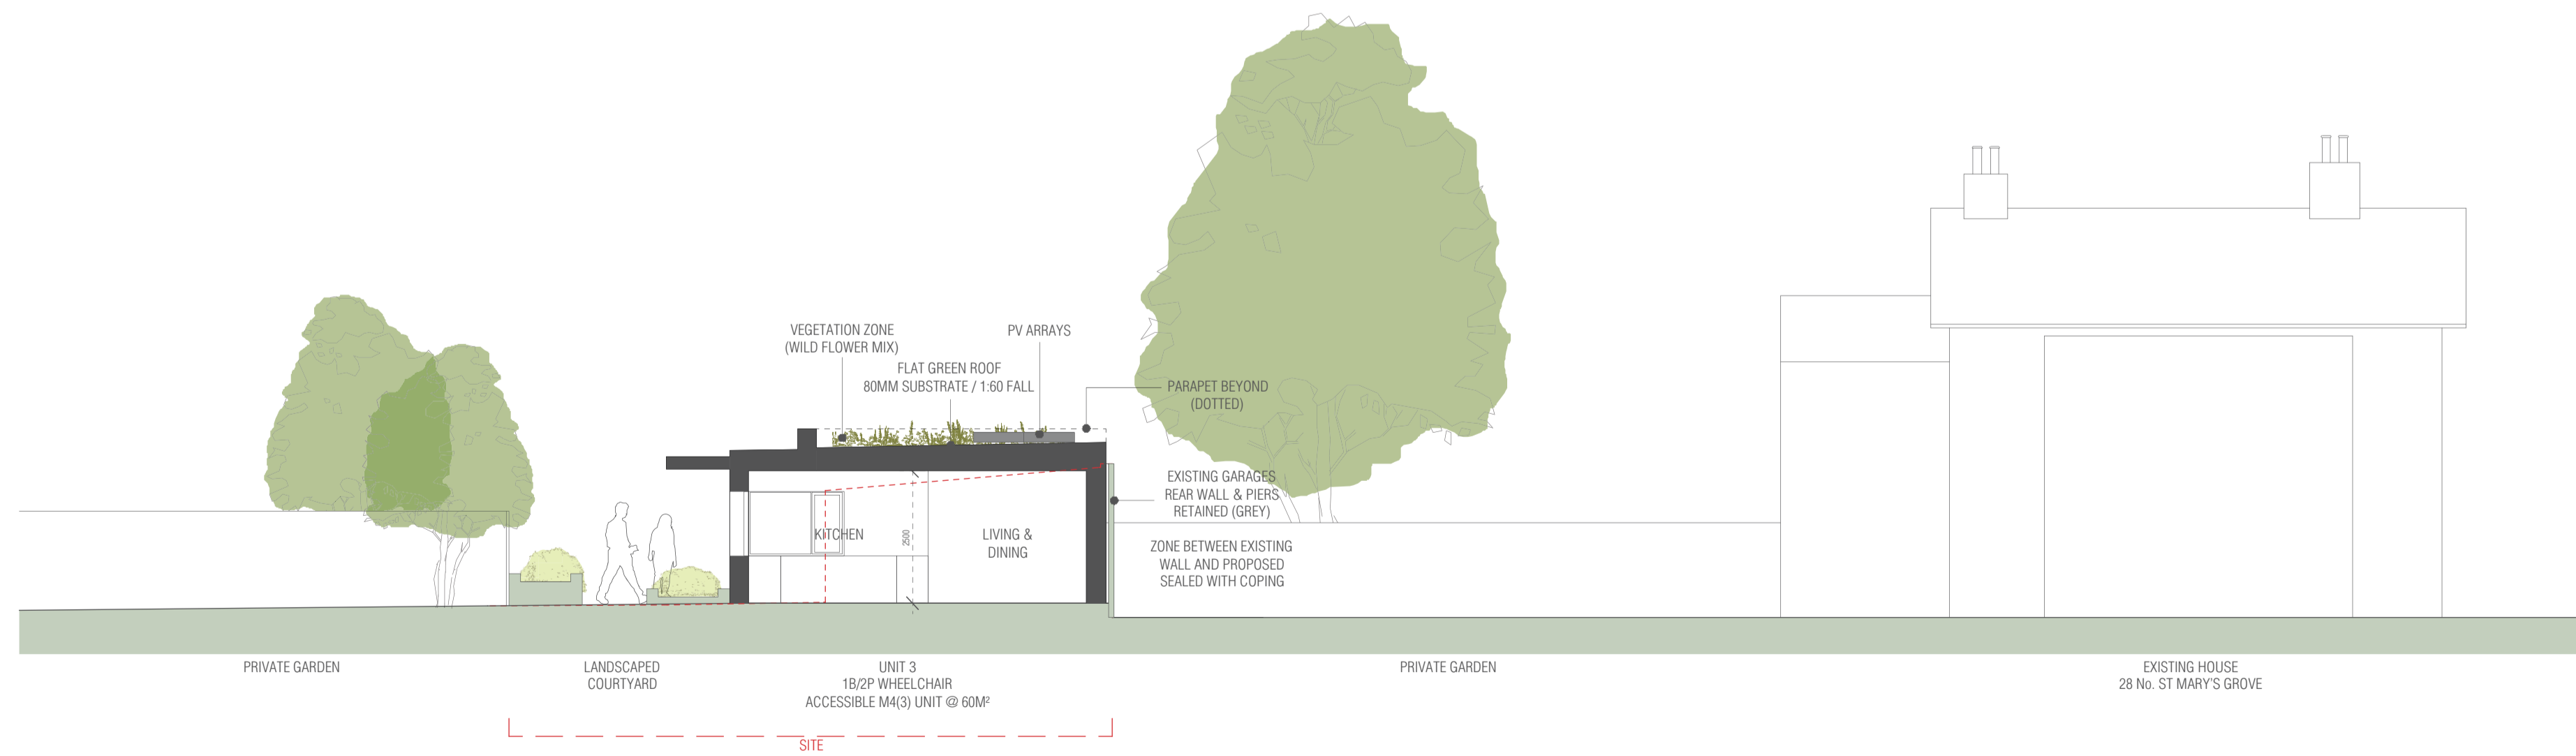

REVISIONS  
A - 23.08.2022 ELEVATIONS & SECTIONS UPDATED WITH PV ARRAYS & RETAINED REAR GARAGE WALL.

Project ST MARYS GROVE GARAGES, RICHMOND, TW9		
Drawing CONTEXTUAL ELEVATIONS & SECTION A-A, B-B & C-C		
Drawing No. SMGG21-04A	Scale 1:100 @ A1	Date 11.05.2022

CLIVE CHAPMAN  
ARCHITECTS  
SUSTAINABILITY CONSULTANTS  
4 EEL PIE ISLAND  
TWICKENHAM, MIDDLESEX  
TW1 3DY  
TELEPHONE 020 8891 4837  
EMAIL INFO@CCAR.CO.UK  
WEBSITE WWW.CCAR.CO.UK