



NOTE: All dimensions shown are indicative, they must be checked on site prior to construction.

Site Plan
scale 1:500

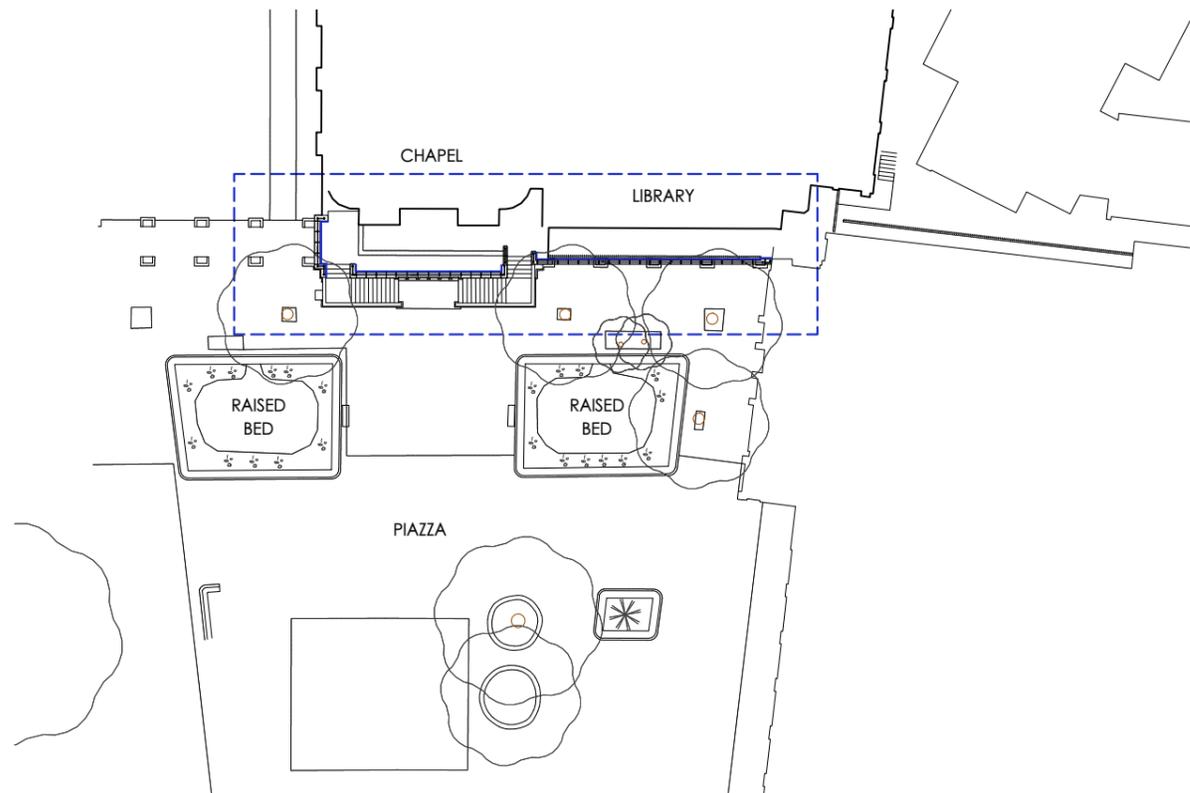

KEY
New Proposed Glass Railing

Plan
scale 1:100

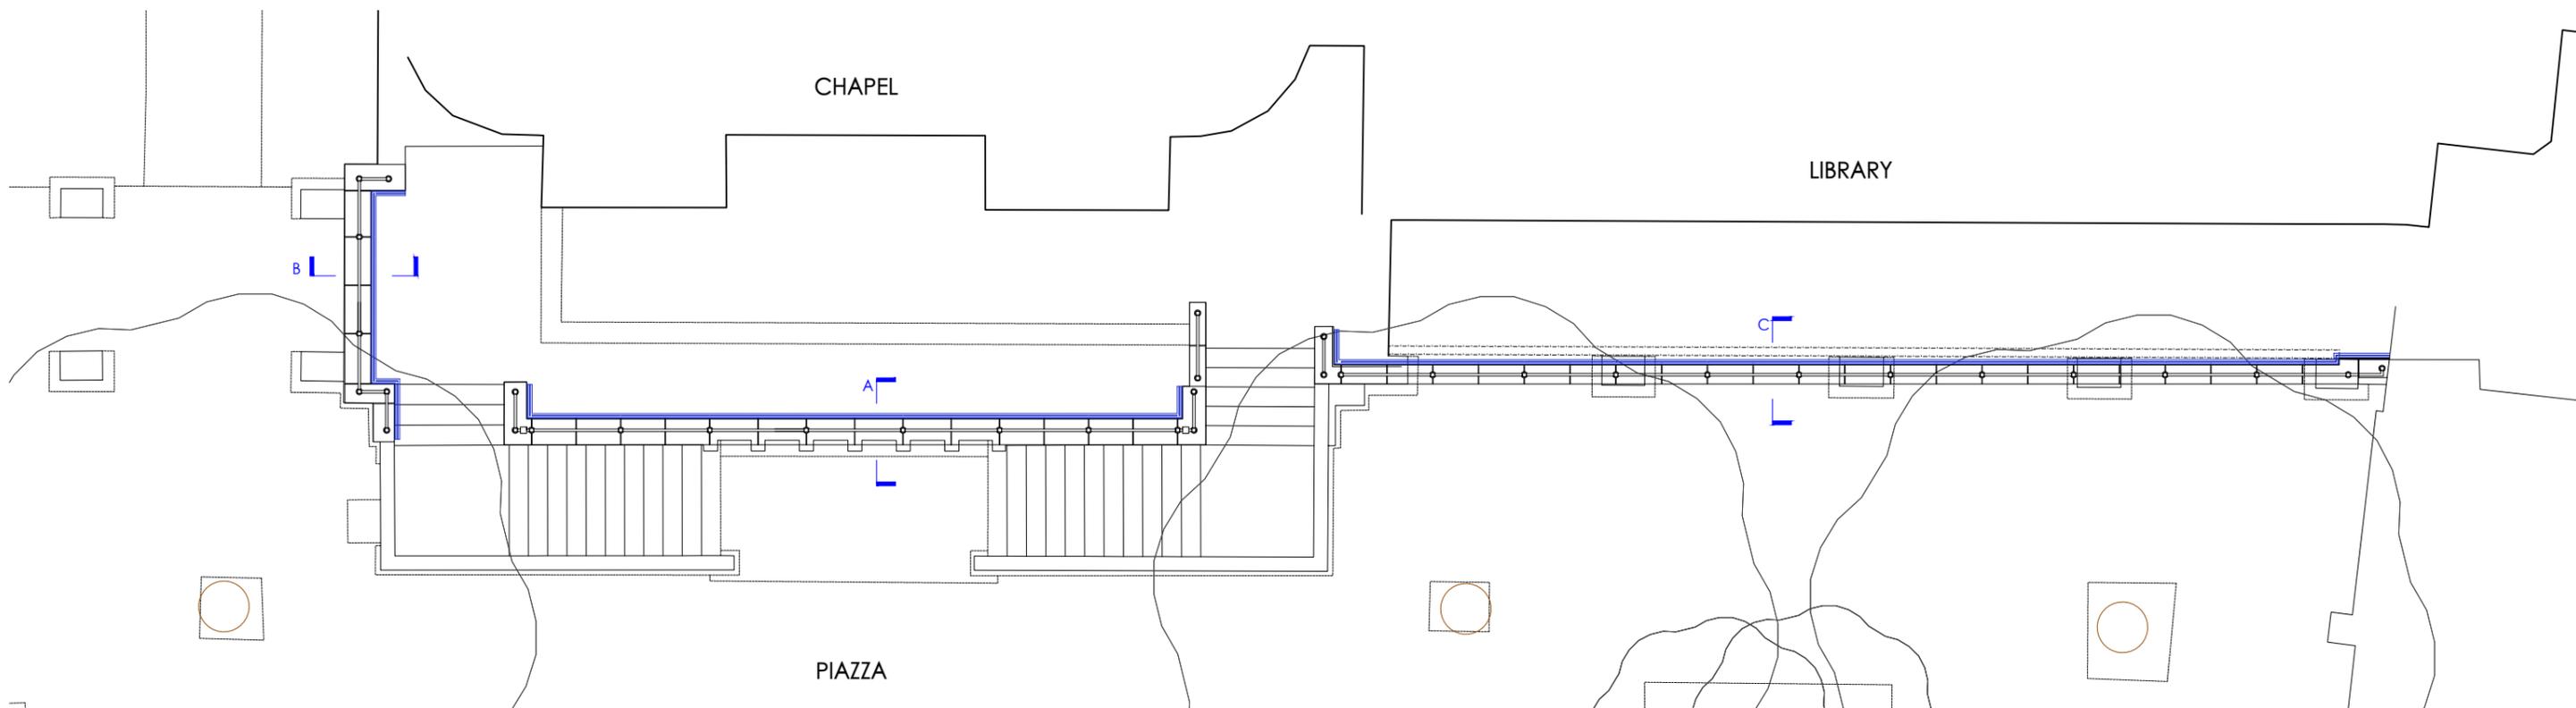

MICHAEL JONES ARCHITECTS
020 8948 1863 | 129 Kew Road, Richmond, TW9 2PN
www.mjarchitects.co.uk | studio@mjarchitects.co.uk

job title
1901 St Mary's University, Chapel Railings
client
St.Mary's University, Twickenham

drawing title
Proposed Plan
drawing number
1901.03.03.Pl.n.022

scale	1:100@A3
date	Sept 2022
drawn by	XD
checked by	AB