




NOTE: All dimensions shown are indicative, they must be checked on site prior to construction.

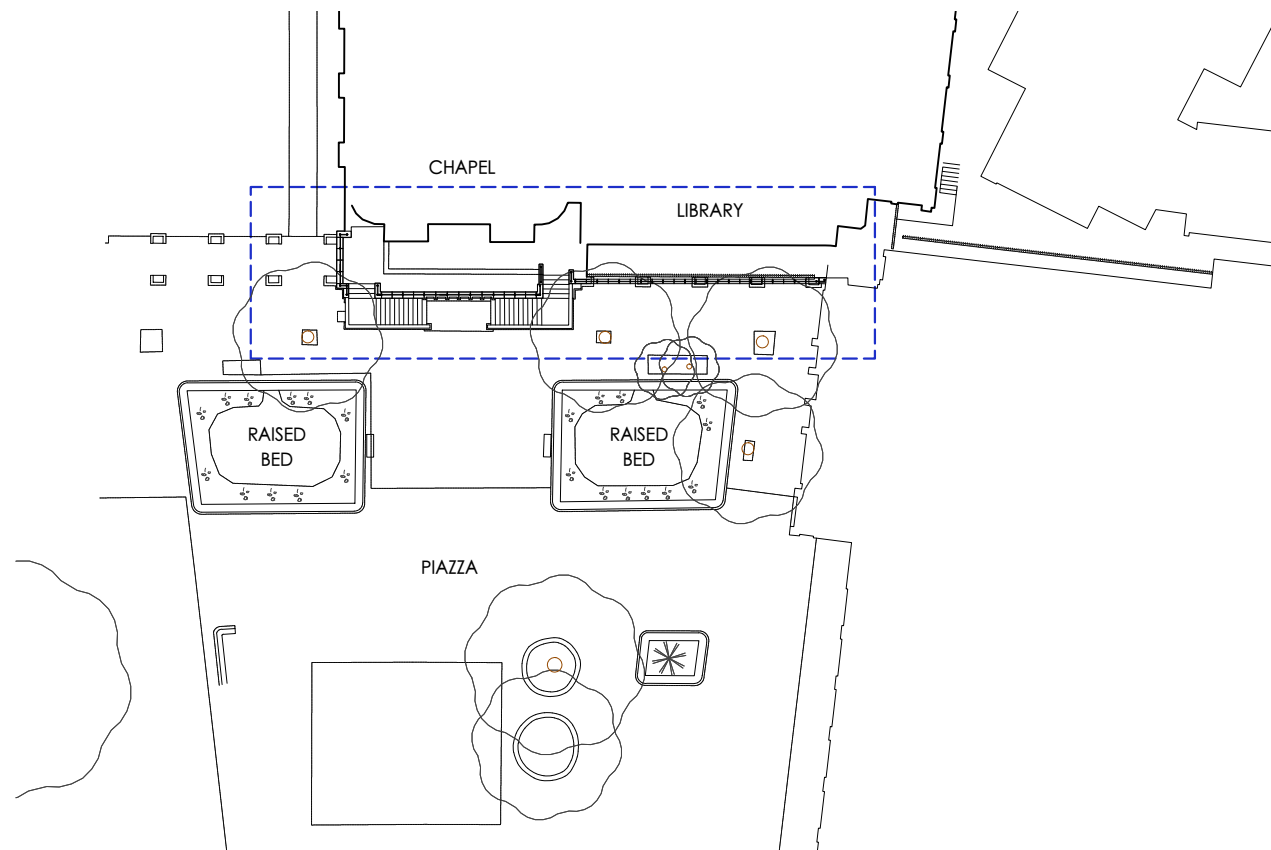

Site Plan
scale 1:500

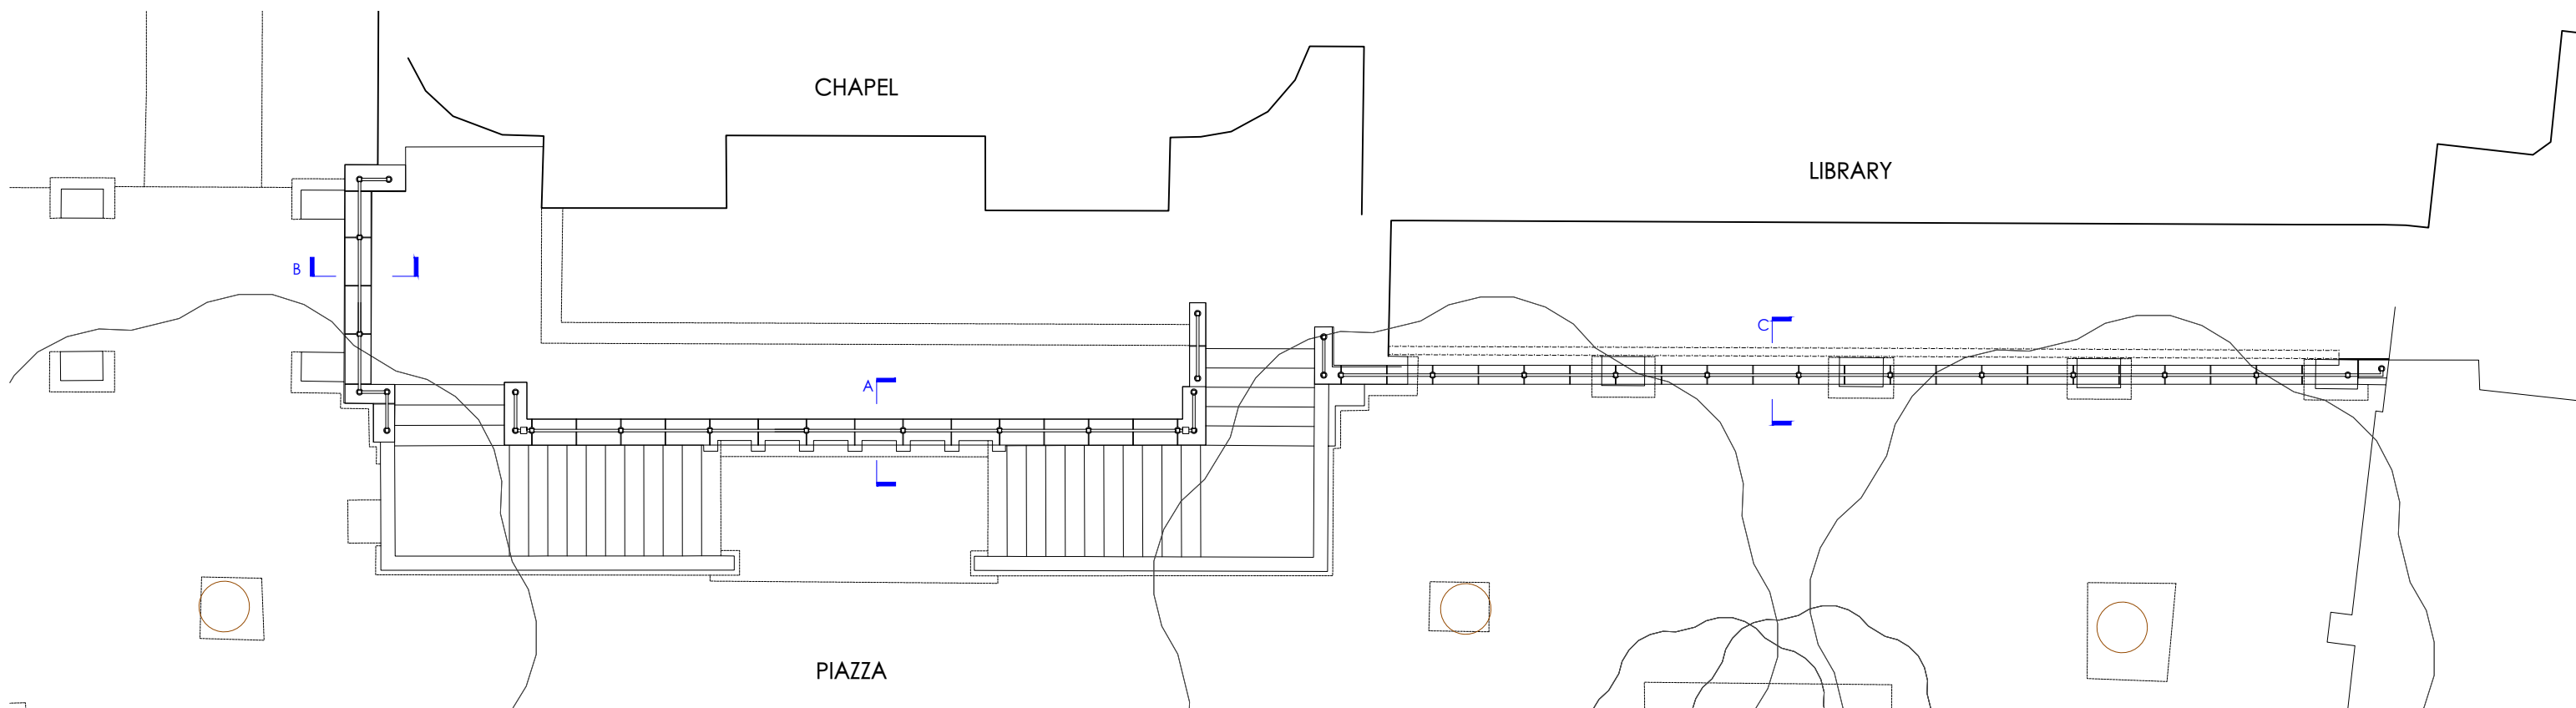

Plan
scale 1:100

 

revisions

MICHAEL JONES ARCHITECTS
 020 8948 1863 | 129 Kew Road, Richmond, TW9 2PN
 www.mjarchitects.co.uk | studio@mjarchitects.co.uk

job title
1901 St Mary's University, Chapel Railings
 client
St.Mary's University, Twickenham

drawing title
Existing Plan
 drawing number
1901.03.03.Exg.022

scale	1:100@A3
date	Sept 2022
drawn by	XD
checked by	AB