



NOTE: All dimensions shown are indicative, they must be checked on site prior to construction.



Side Elevation

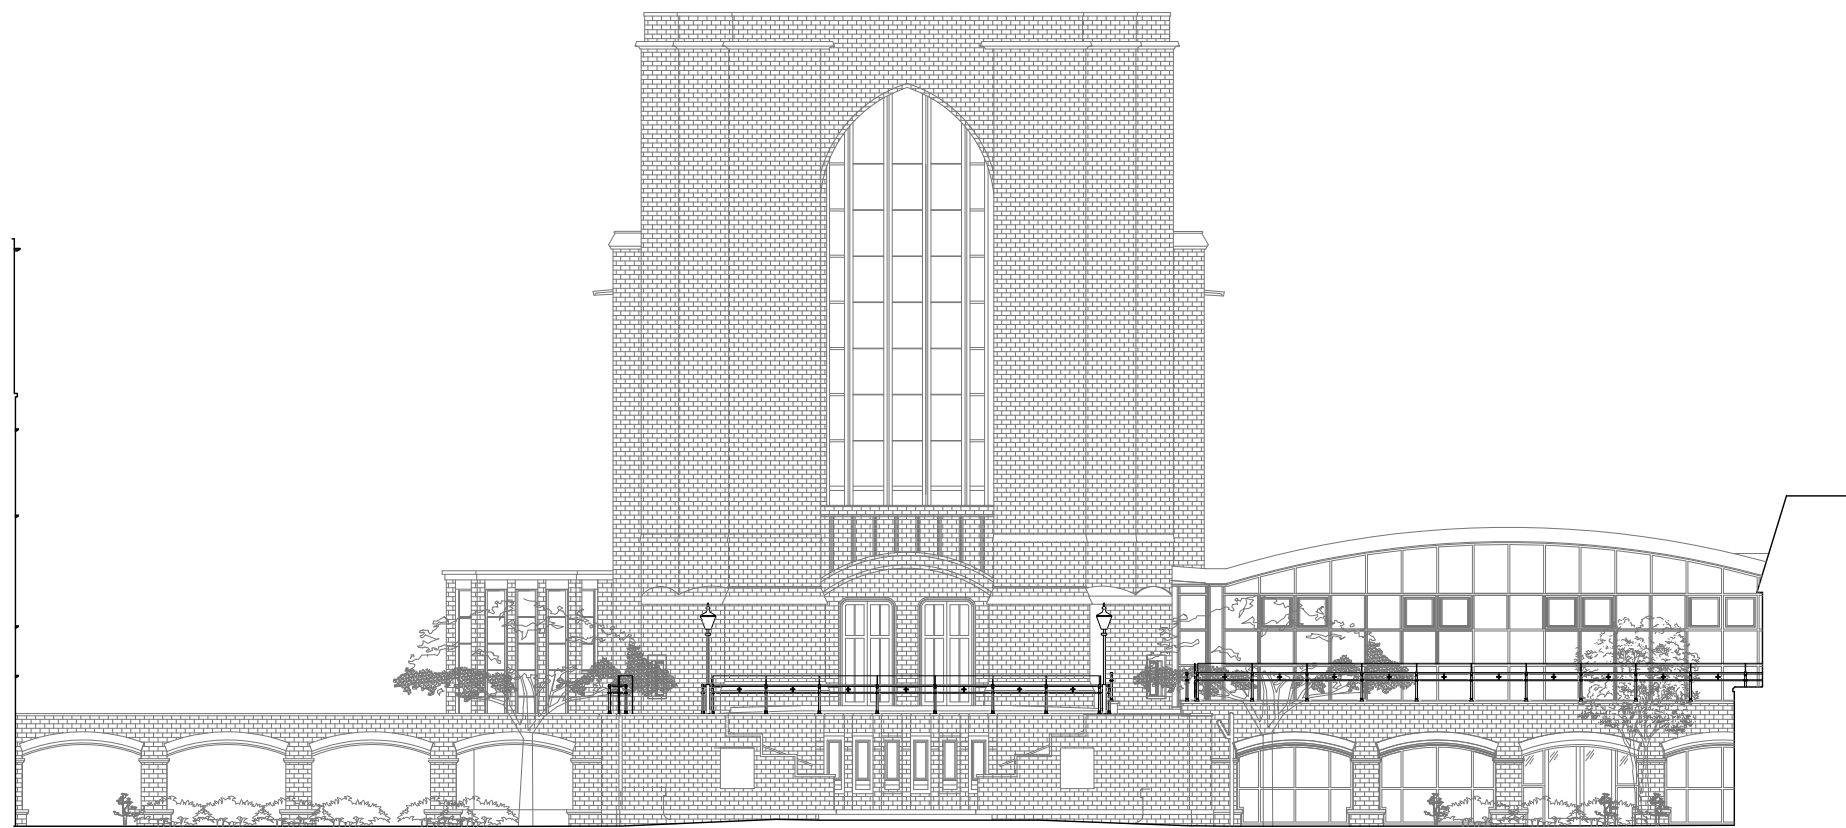

Front Elevation

 

revisions

MICHAEL JONES ARCHITECTS
 020 8948 1863 | 129 Kew Road, Richmond, TW9 2PN
 www.mjarchitects.co.uk | studio@mjarchitects.co.uk

job title
 1901 St Mary's University, Chapel Railings
 client
 St.Mary's University, Twickenham

drawing title	scale	1:200@A3
Proposed Elevations	date	Sept 2022
drawing number	rev	drawn by
1901.03.03.Plh.060	-	XD
		checked by
		AB