

Flat Block O Phase 2 4 Storeys 12 Dwellings

Affordable Rent Reprovision 2 x 1B2P 9 x 2B4P 1 x 1B2P W

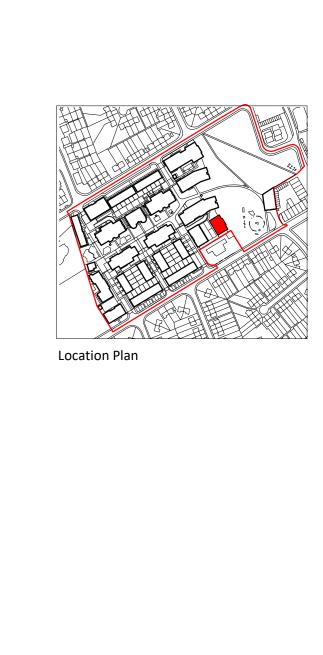

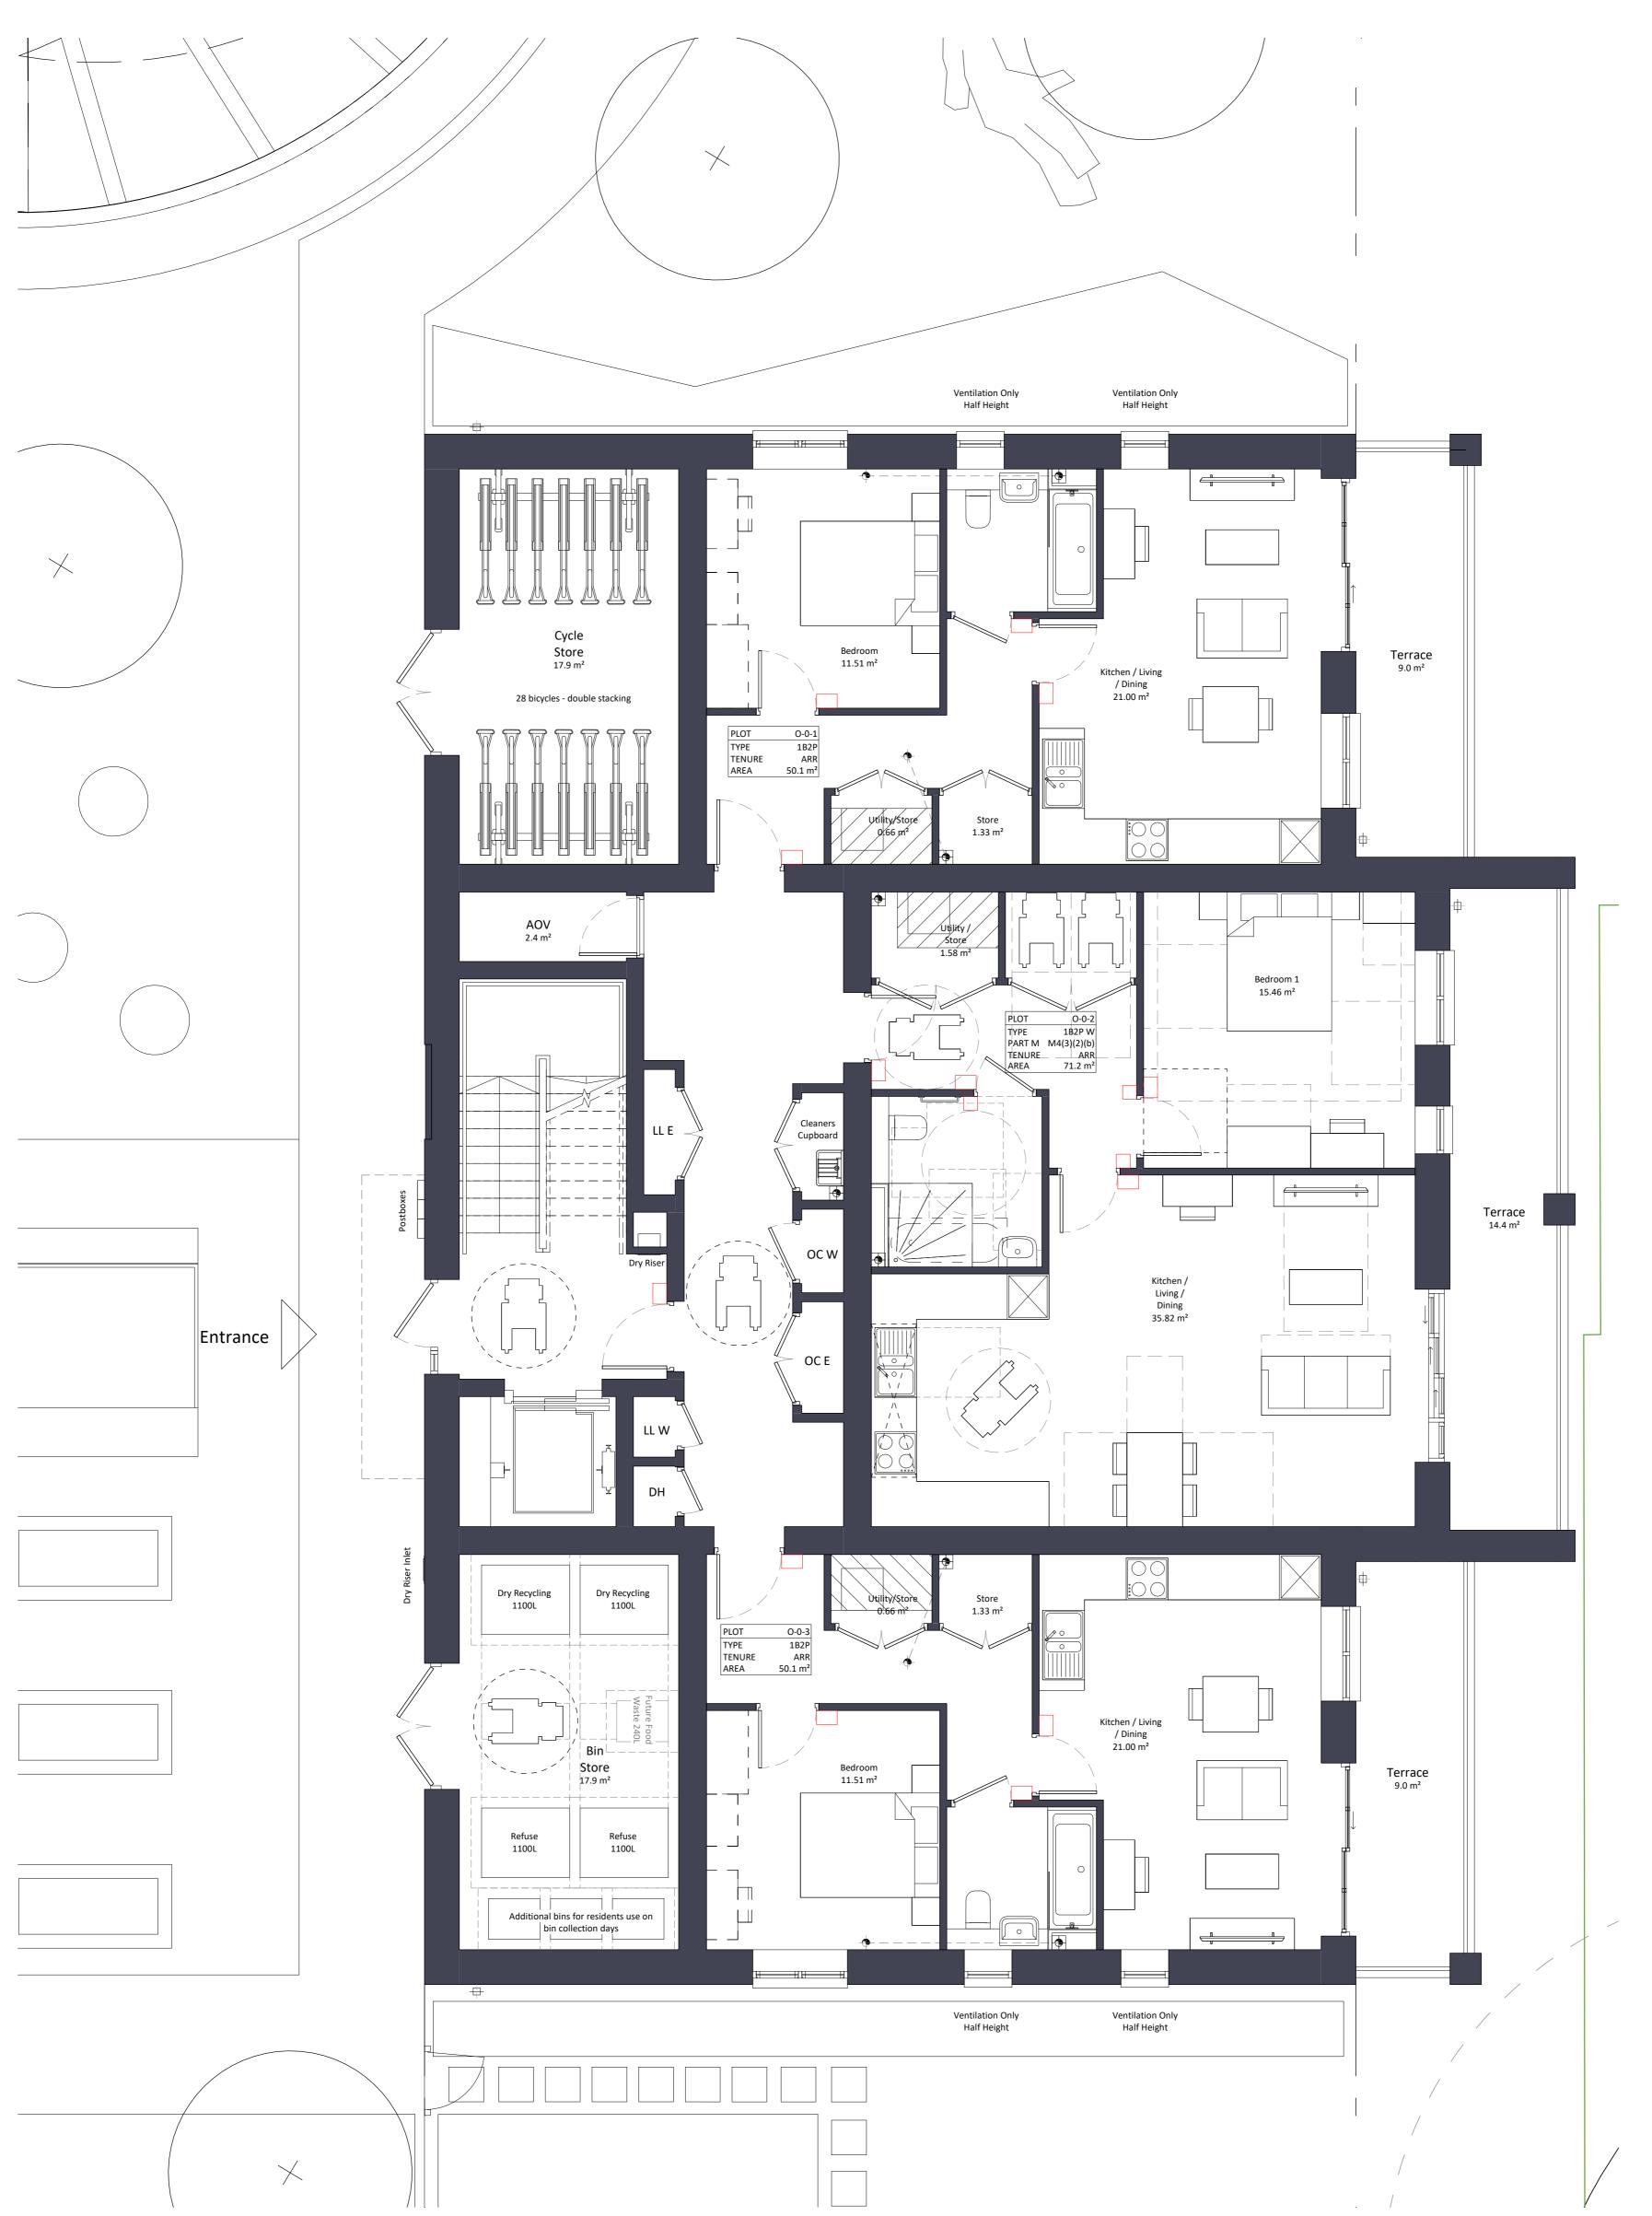

Do not scale. All dimensions are in millimetres unless otherwise stated. This drawing should be read in conjunction with all relevant project information and contract documentation. All dimensions to be checked prior to fabrication and or commencement of works. All works to comply with all relevant legal standards, building regulations and warranty provider requirements. Report any discrepancies, if in doubt ask.

	Status		Description	Drn	Ch
C01	A3	26.04.22	Planning Issue	JB	(
C02	А3	18.08.22	Bin store amended	JB	10

Hill Residential Project Name: Ham Close Regeneration Drawing Name: Block O - Ground Floor Plan | Drawing Number: | Rev: | Status: | HCR-BPTW-B15-00-DR-A-1150 | C02 | A3 |
 Project No:
 RIBA Stage:
 Drawn By:
 Scale:

 21-090
 03
 SC
 1:50 @ A1
PLANNING ISSUE

40 Norman Road, Greenwich, London SE10 9QX

