




Location Plan

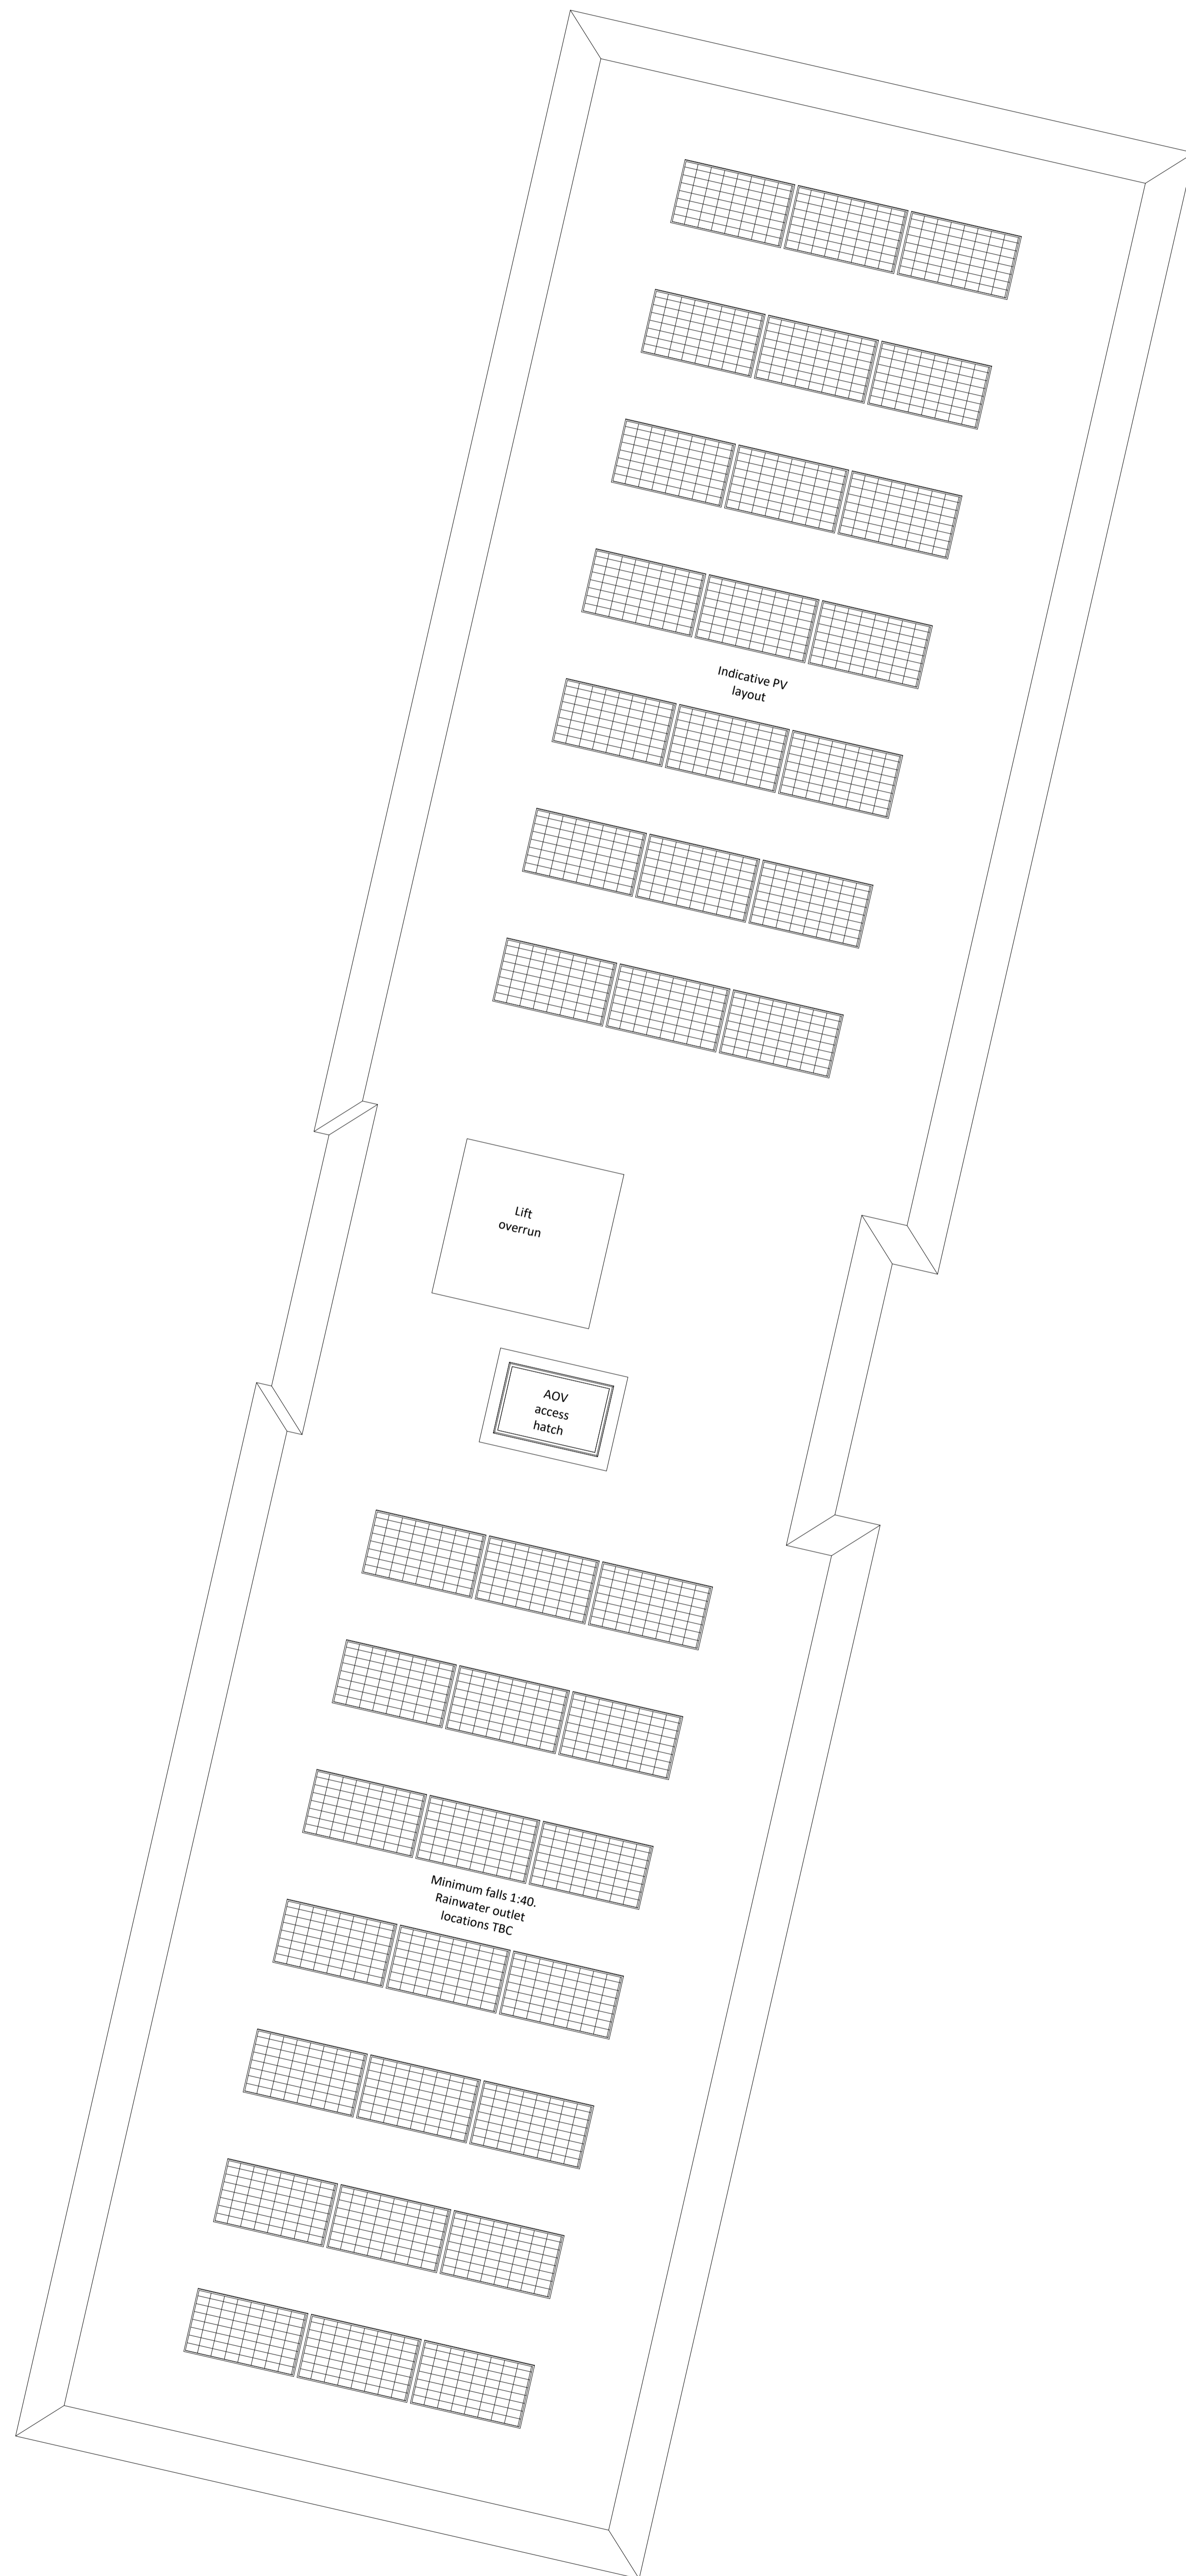

**Notes:**  
Do not scale. All dimensions are in millimetres unless otherwise stated. This drawing should be read in conjunction with all relevant project information and contract documentation. All dimensions to be checked prior to fabrication and/or commencement of works. All works to comply with all relevant legal standards, Building Regulations and warranty provider requirements. Report any discrepancies, if in doubt ask.

Revision	No.	Date	Description	Rev. Check
001	A3	26.04.22	Planning issue	JR CD
002	A3	18.06.22	West elevation revised	SMH CD

<b>Client Name:</b>		<b>Hill Residential</b>	
<b>Project Name:</b>		<b>Ham Close Regeneration</b>	
<b>Drawing Name:</b>		<b>Block W - Roof Plan</b>	
<b>Drawing Number:</b>	<b>HCR-BPTW-823-04-DR-A-1234</b>	<b>Rev:</b>	<b>C02</b>
<b>Project No:</b>	<b>21-090</b>	<b>Block Size:</b>	<b>SC</b>
<b>Scale:</b>	<b>1:50 @ AO</b>	<b>Status:</b>	<b>A3</b>

**PRELIMINARY - FOR APPROVAL**

40 Norman Road,  
Greenwich, London  
SE10 9DX  
t 020 8293 5175  
bptw.co.uk

