

DISCLAIMER:
 1. This drawing is copyright and remains the property of Weston Rengfo Architects Practice
 2. This drawing is protected by copyright and is for use on this specific project site only.
 3. Do not scale from this drawing.
 4. This drawing is to be read in conjunction with all related drawings.
 5. The originator should be notified immediately of any discrepancy.
 6. All dimensions and Setting-out must be confirmed on site, prior to start fabrication and installation.
 7. This drawing is to be read in conjunction with M&E, Fire, Structural, Landscape information, drawings and specifications.
 8. Fire rating as per fire strategy.
 9. Refer to landscape drawings for further information on landscape strategy
 10. All existing drawings show indicative heights and measurements
 11. Drawings based on topographical information from SURVEY SOLUTIONS no. 35318BWUG-01

PROPOSED PLANS LEGEND

- - - - - Denotes site boundary
- Existing garages

The following bin dimensions and requirements are based on the new draft LBRuT SPD, which states:

Whilst outside the planning process, in addition to the waste and recycling container requirements detailed below, kitchen design should cater for at least three streams of waste namely (i) mixed containers; (ii) paper/card; and (iii) residual refuse. This storage space should typically be provided under the counter and should provide at least 30 litres capacity for each of these three waste streams. Occupants should also have suitable space to store a five litre food waste caddy on the kitchen counter.


Three 33 litre bins (350 (w) X 200 (d) x 350 (h)) have been provided under the counter in the kitchen area , alongside a 5 litre (250 (w) x 200 (d) x 200 (h)) food waste caddy on the kitchen counter.

rev	description	date	dr by	sp by
P01	Planning Issue	25/05/22	JP	SW


ORIGINAL BY JP



Client HILL RESIDENTIAL			
Project HAM CLOSE COMMUNITY CENTRE			
Drawing PROPOSED GROUND FLOOR KITCHEN - REFUSE BINS			
WRAP - .A.0191	Scale AS INDICATED		
Project Number 20019	Issue Status PLANNING ISSUE		
WRAP	A	0191	P01
<small>This drawing is to be read in conjunction with all related drawings and specifications. Do not scale from this drawing. All dimensions must be checked and verified on site before commencing any work or producing construction drawings. The originator should be notified immediately of any discrepancy. This drawing is copyright and remains the property of Weston Rengfo Architects Practice Limited.</small>			

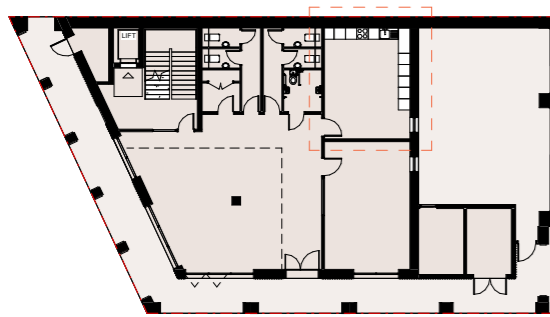

2 PROPOSED GROUND FLOOR PLAN KEY PLAN

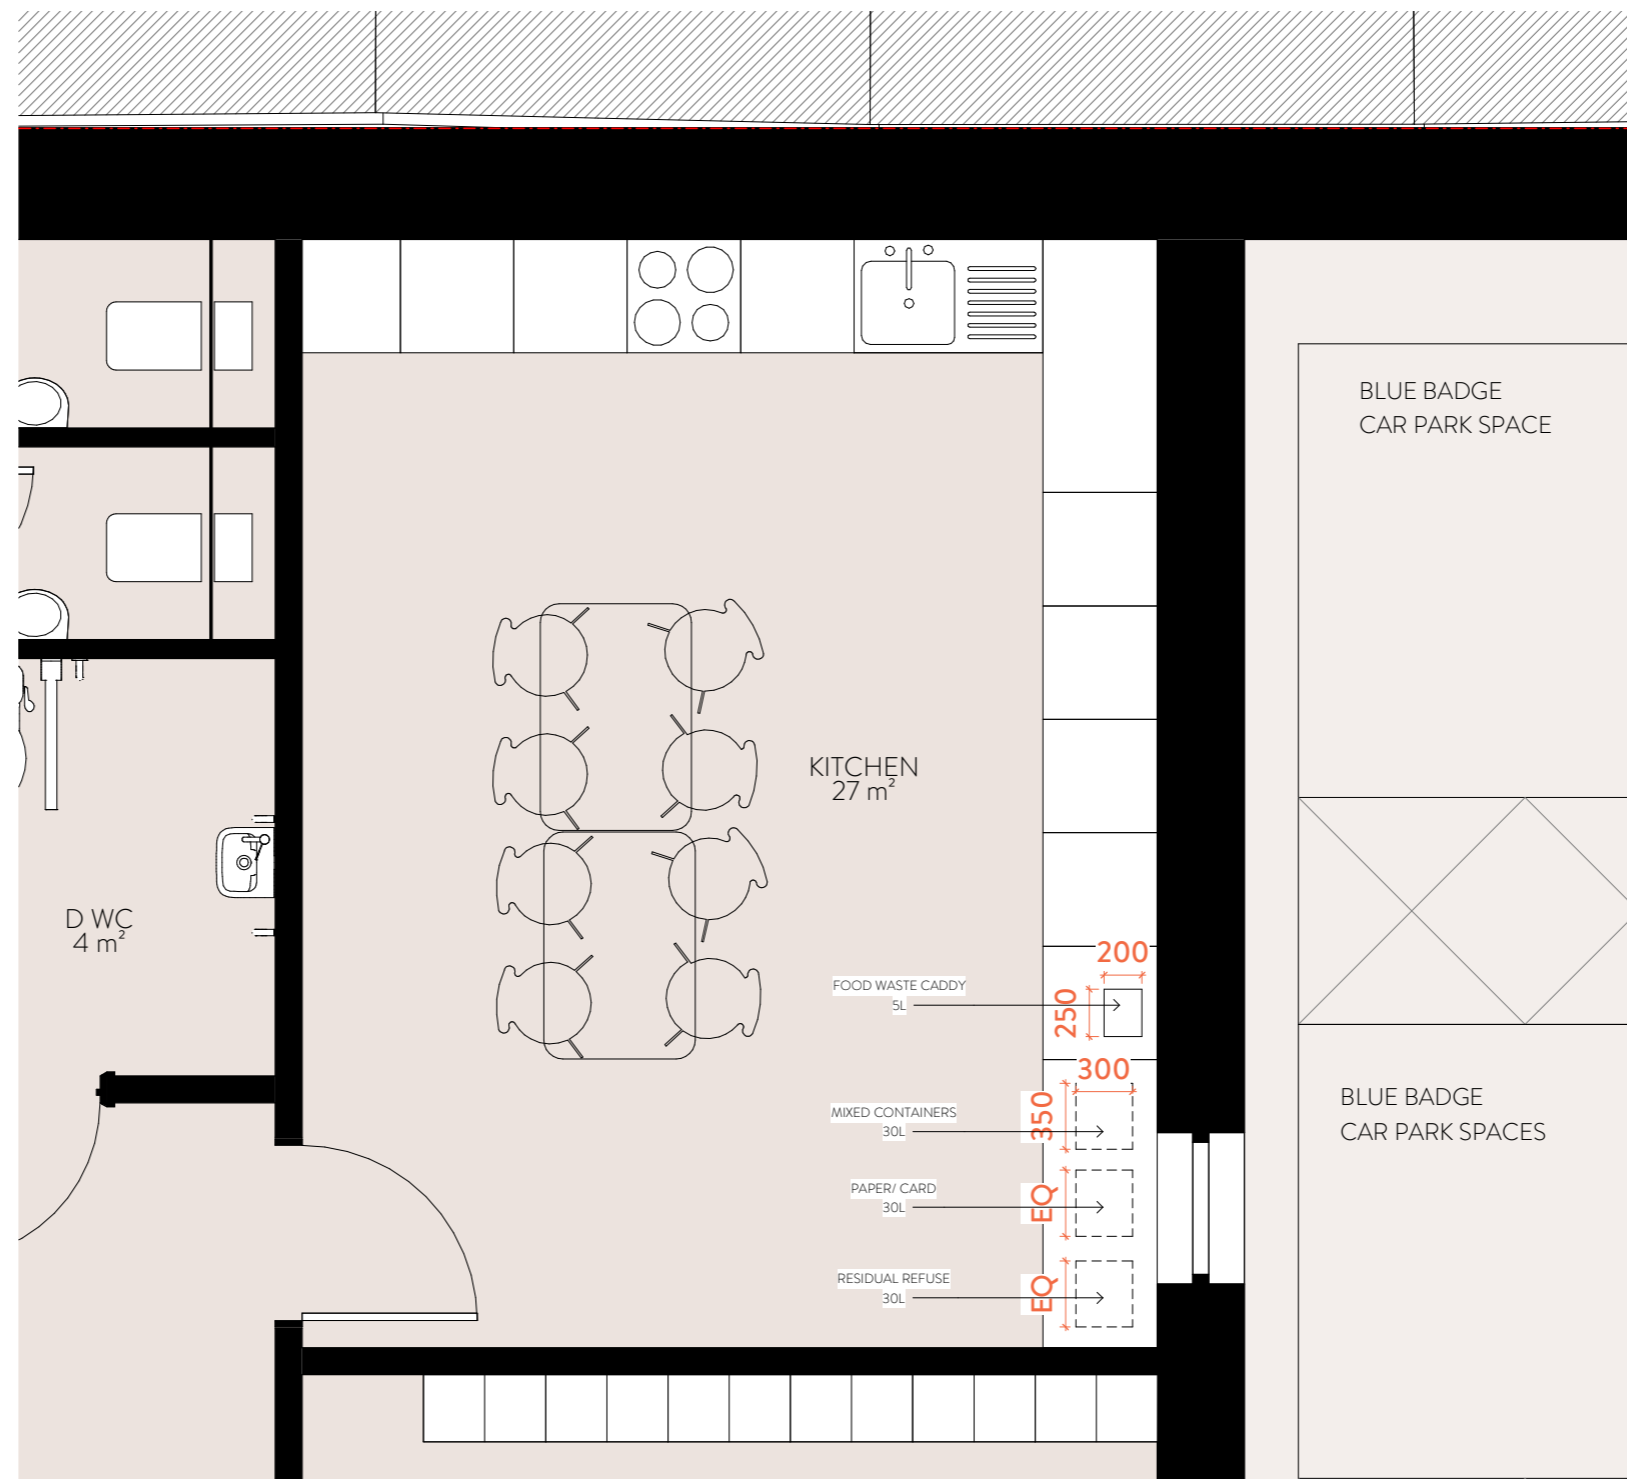

1 PROPOSED GROUND FLOOR KITCHEN REFUSE BINS

SCALE 1:20

