



1 FOREST SCHOOL PLAN
1:50

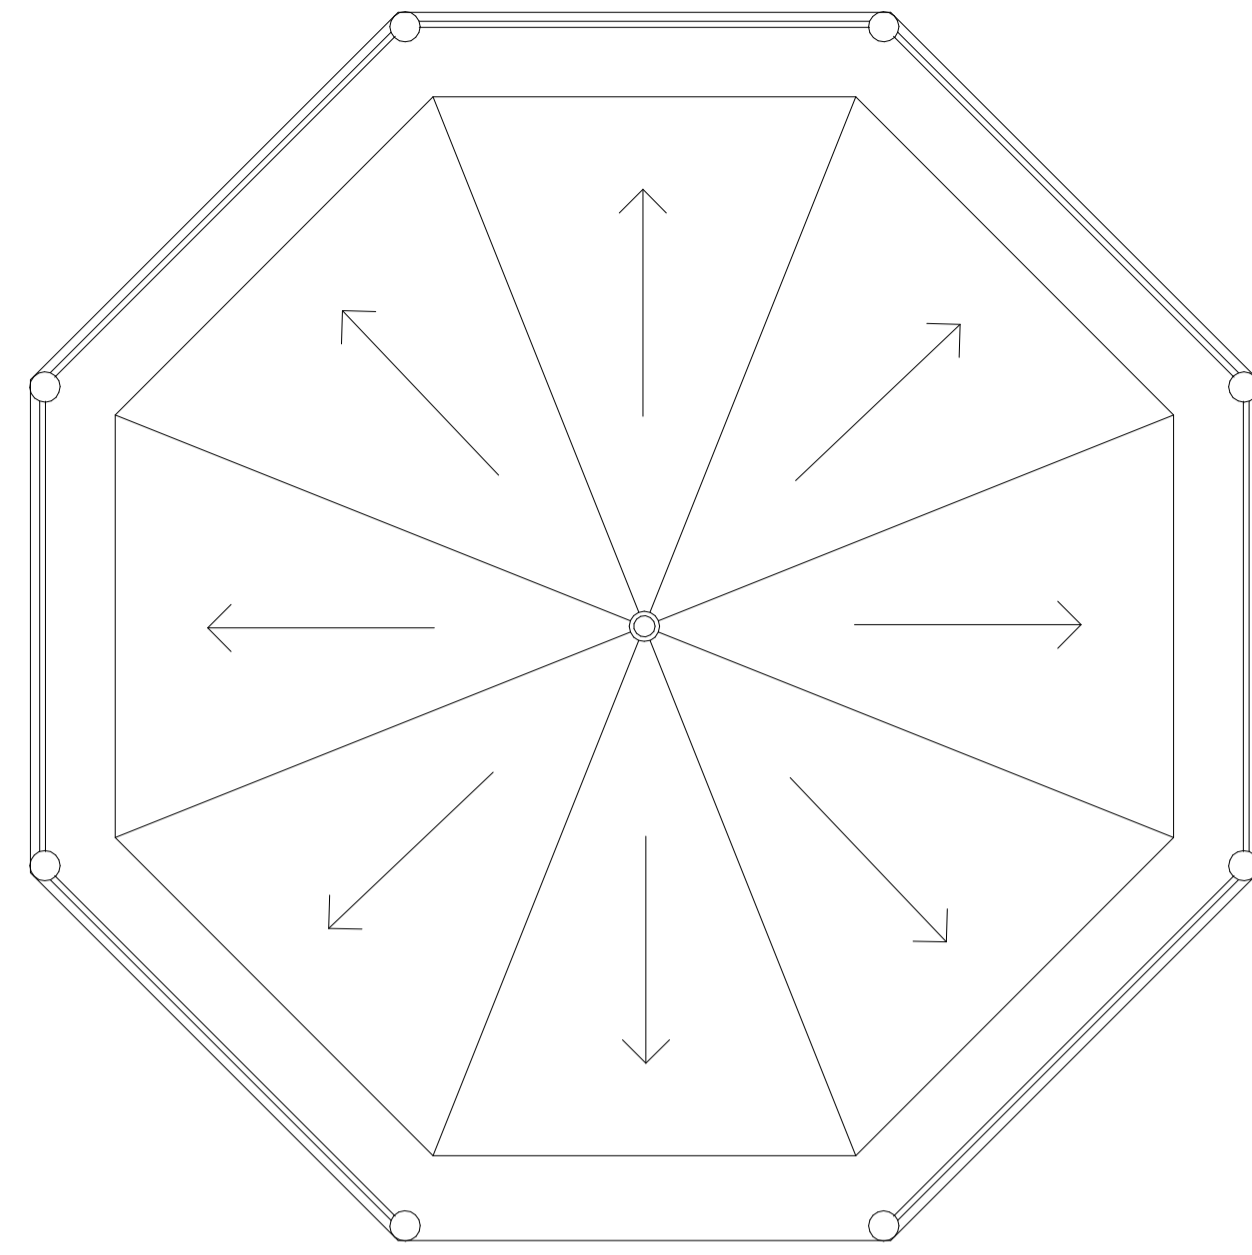

2 FOREST SCHOOL ROOF PLAN
1:50

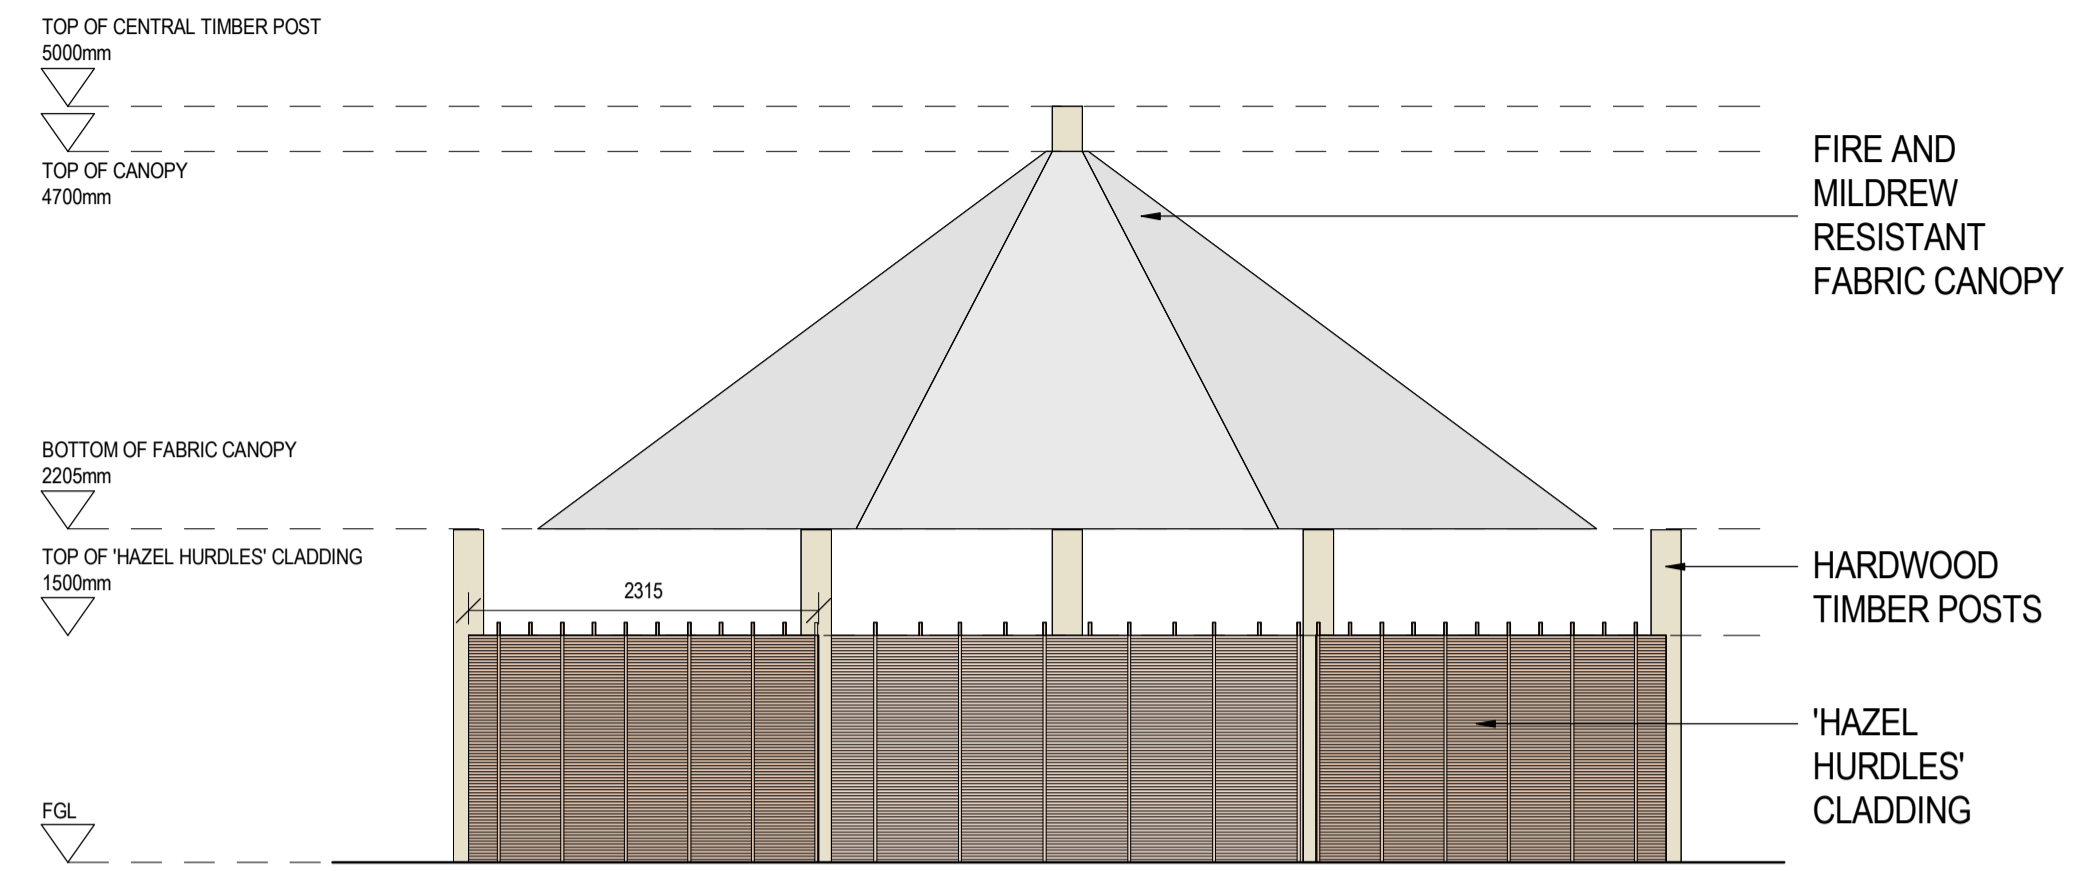


3 FOREST SCHOOL ELEVATION
1:50




EXTERIOR VIEW




INTERIOR VIEW - (Proposal to have Hazel hurdles instead of timber weatherboarding)

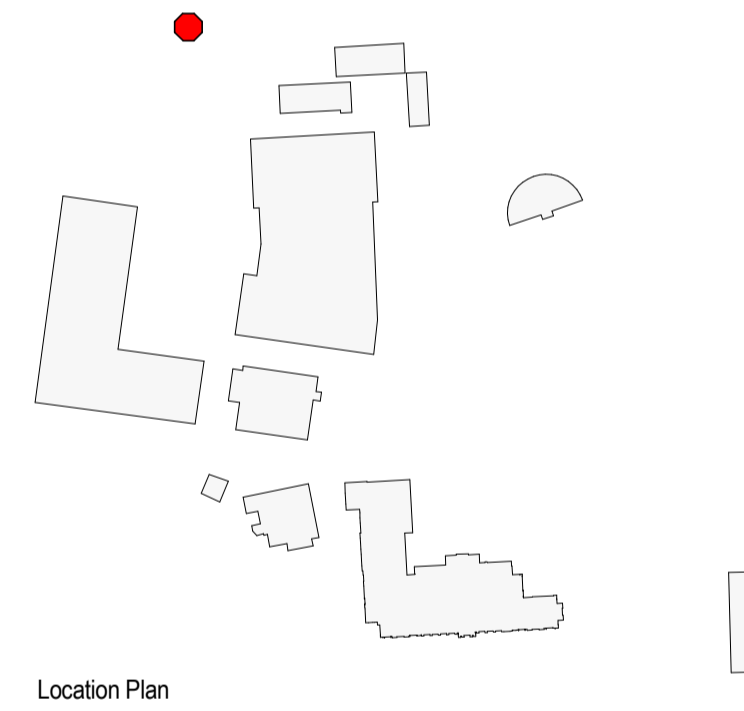

Location Plan

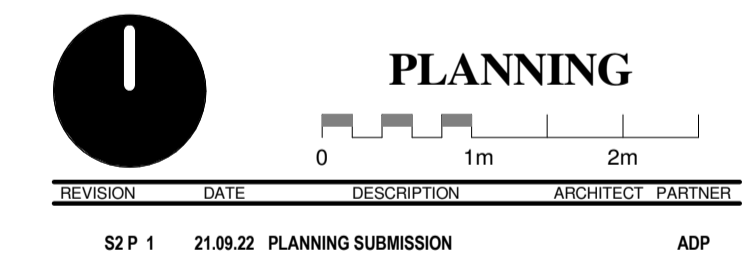

REVISION DATE DESCRIPTION ARCHITECT PARTNER
S2 P 1 21.09.22 PLANNING SUBMISSION ADP

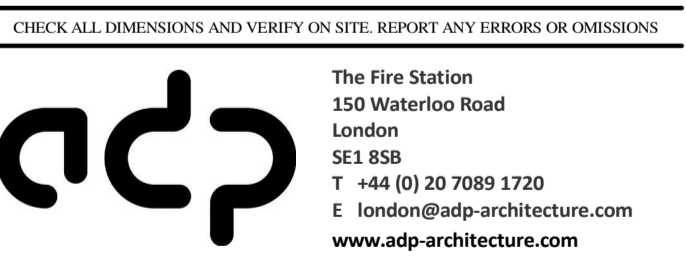

JOB TITLE:
**KNELLER HALL SCHOOL
FOREST SCHOOL**

DRAWING TITLE:
**FOREST SCHOOL PROPOSED PLANS
ELEVATIONS AND PHOTOS**

SCALE: As indicated	DRAWING SHEET SIZE: A1
JOB CODE: 001506	REVISION: S2 P 1