



SCOPE OF WORKS


- A - METAL RIGGING POSTS AND LIGHTS TO BE REMOVED
- B - PAVING TO BE CLEANED AND REPOINTED AS REQUIRED
- C - FENCING AND RAILINGS TO BE RETAINED
- D - TIMBER DECKING TO BE REMOVED

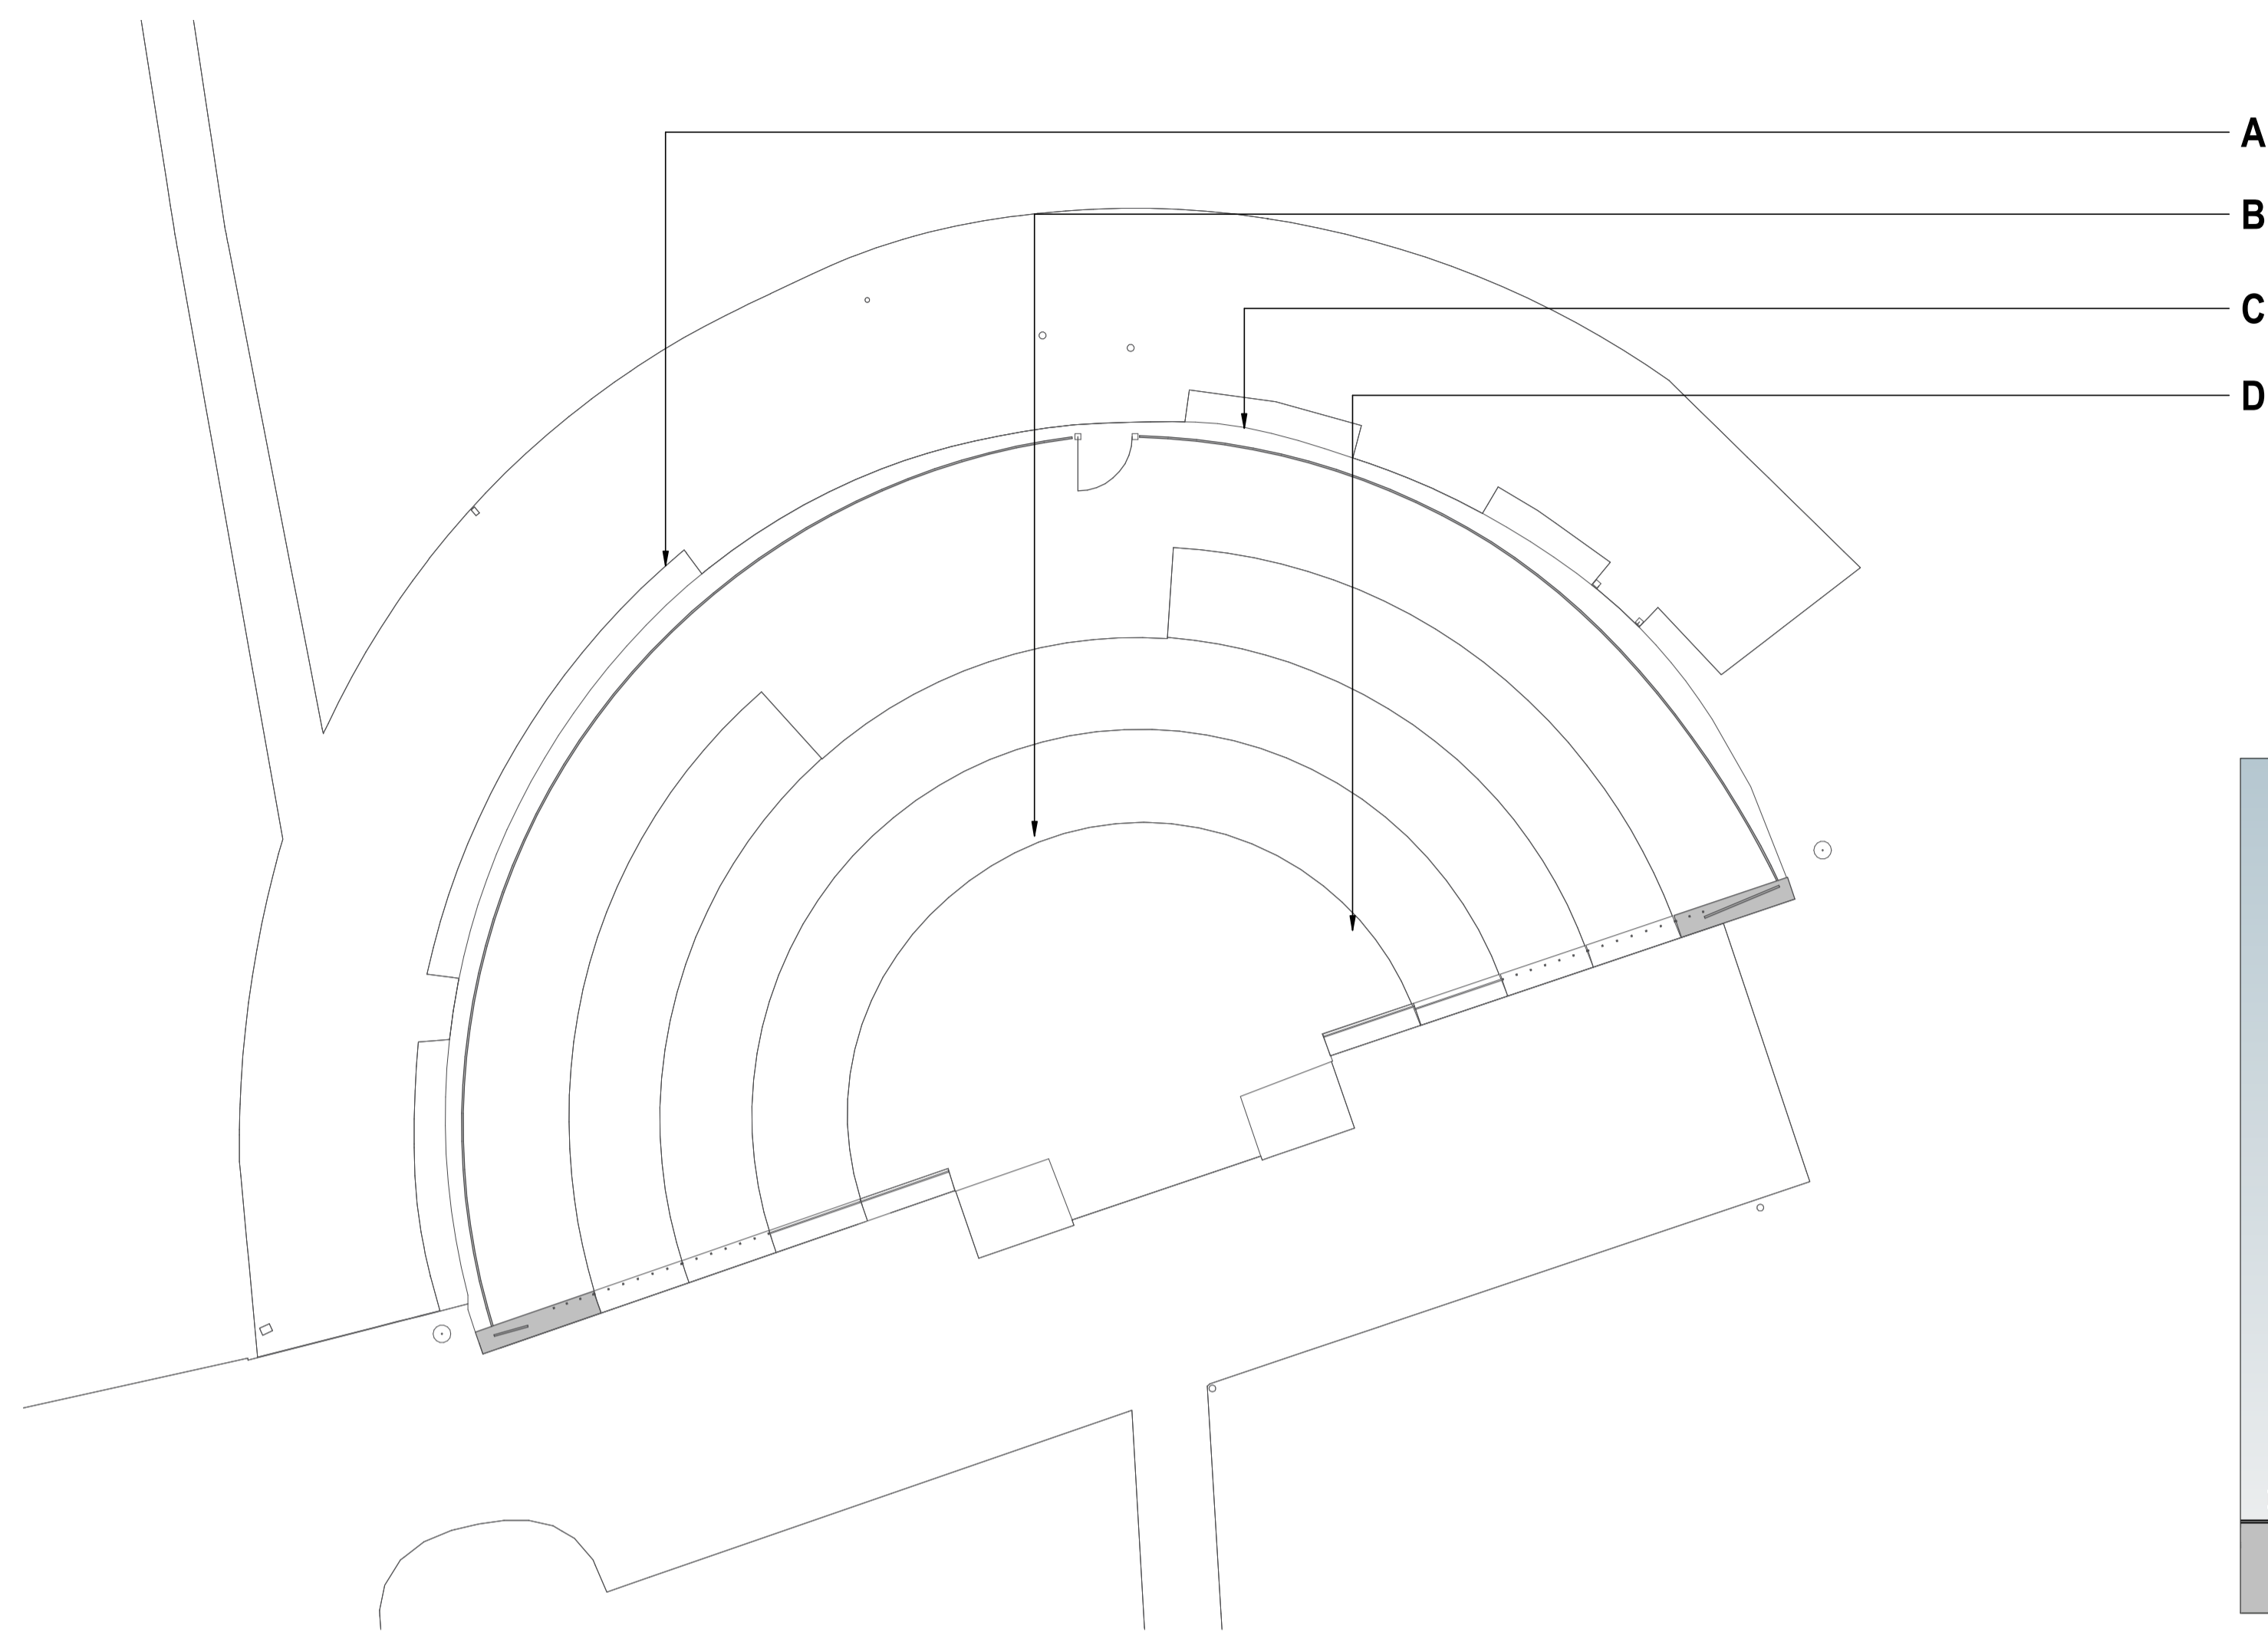

1 BANDSTAND PLAN
1 : 100

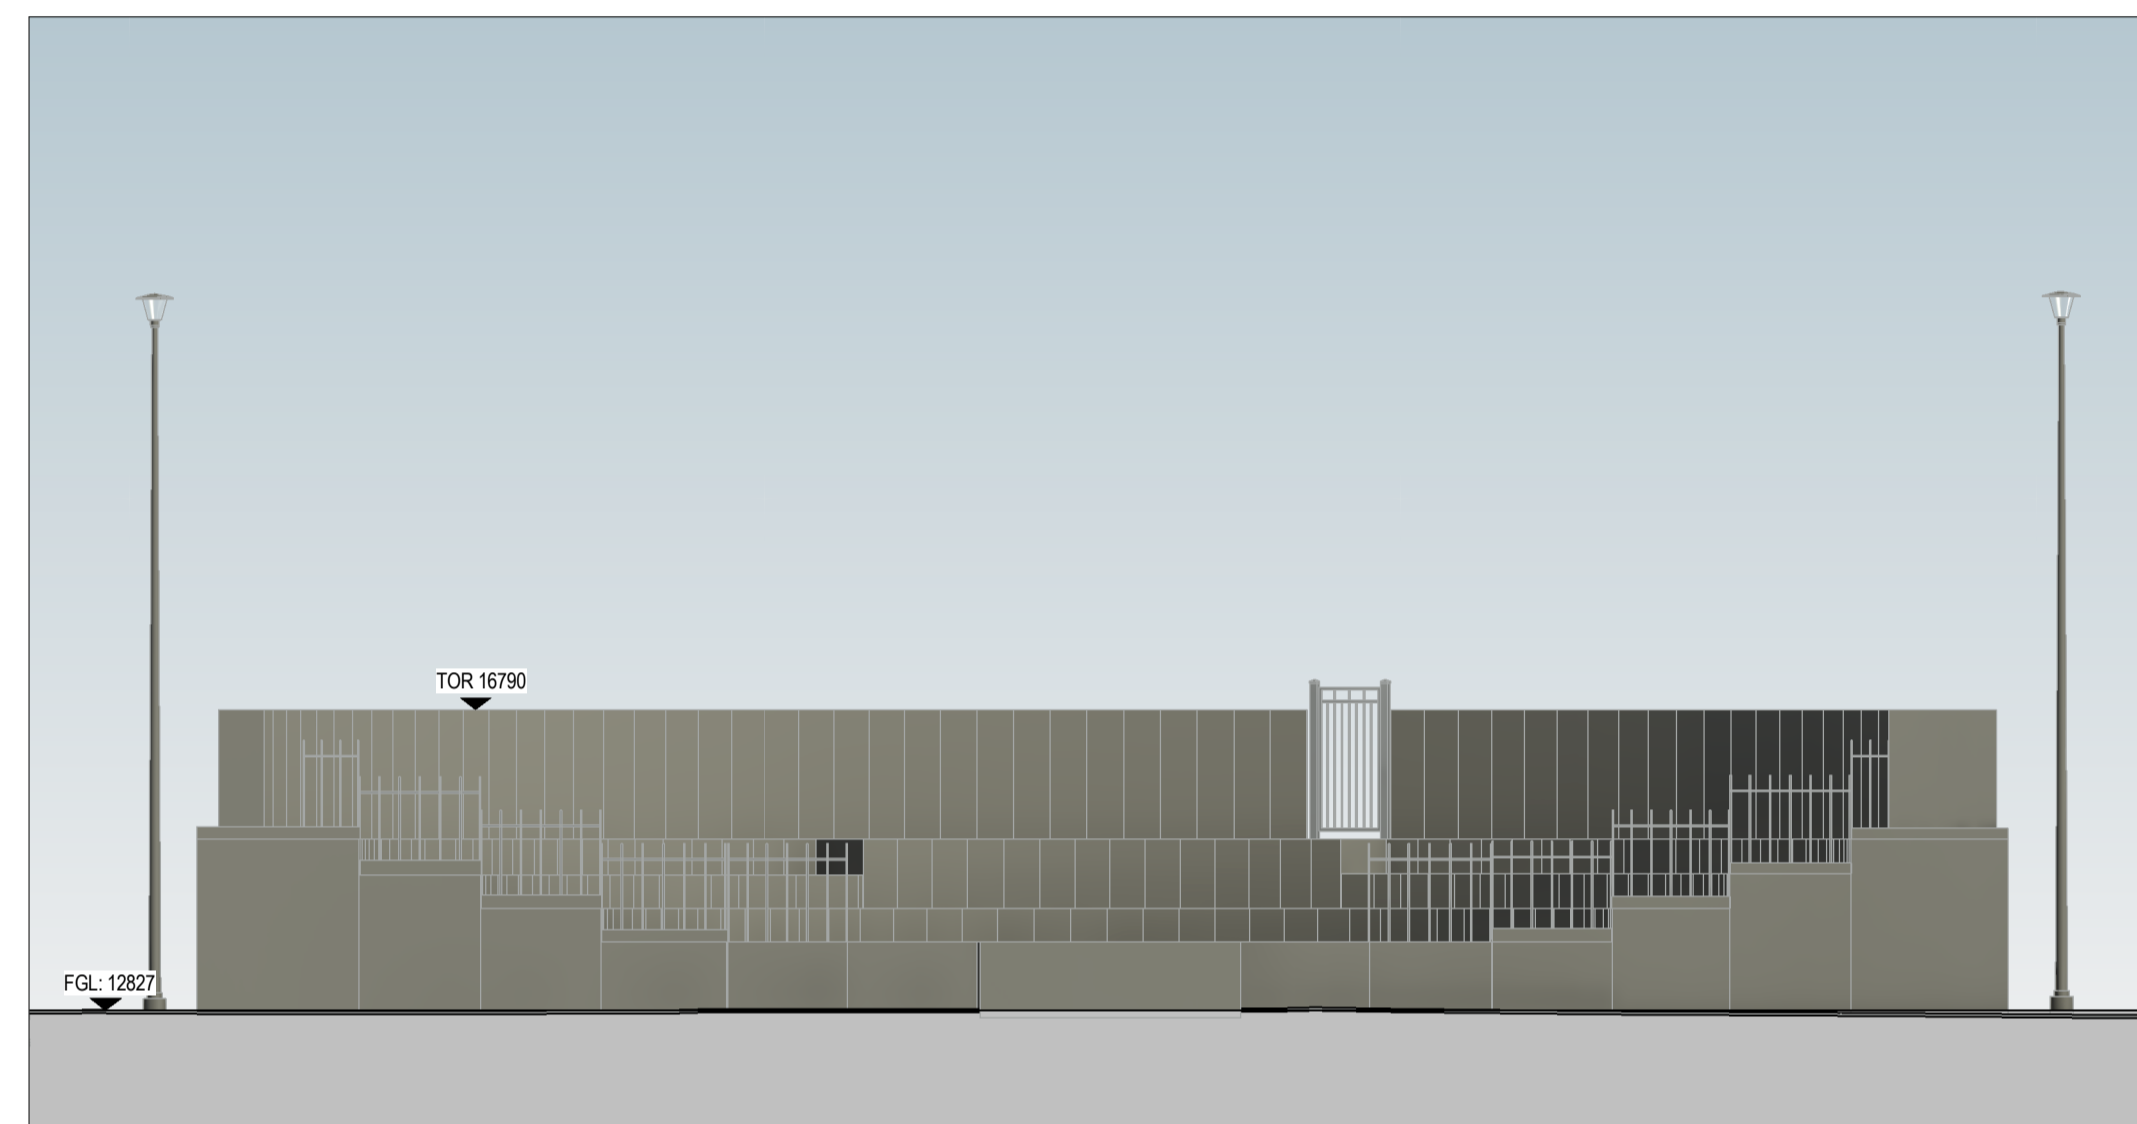

2 BANDSTAND SOUTH ELEVATION
1 : 100

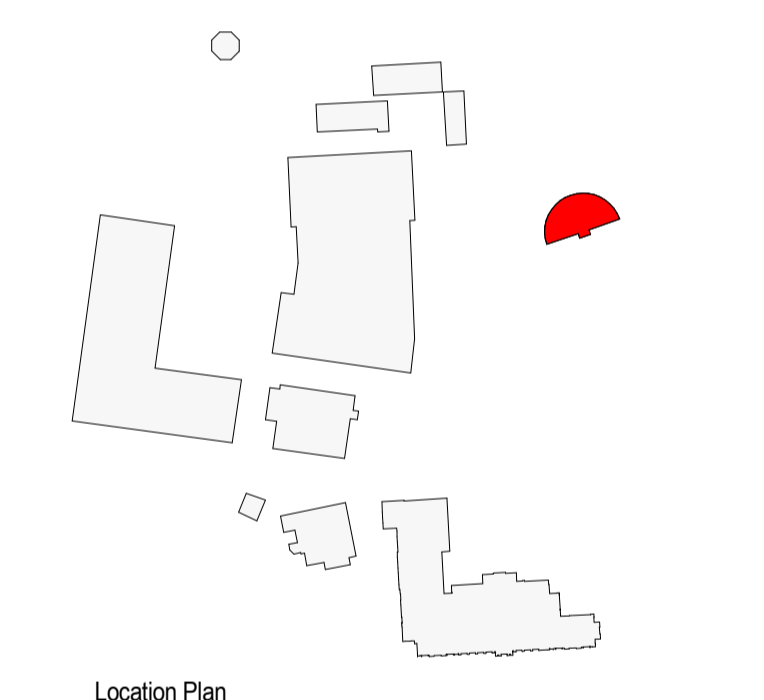

Location Plan



PLANNING

0 5 m

REVISION	DATE	DESCRIPTION	ARCHITECT	PARTNER
S2 P 1	21.09.22	PLANNING SUBMISSION		ADP

CHECK ALL DIMENSIONS AND VERIFY ON SITE. REPORT ANY ERRORS OR OMISSIONS

adp

The Fire Station
150 Waterloo Road
London
SE1 8SB
T +44 (0) 20 7089 1720
E london@adp-architecture.com
www.adp-architecture.com

JOB TITLE:
**KNELLER HALL SCHOOL
BANDSTAND**

DRAWING TITLE:
**PROPOSED BANDSTAND
ALTERATIONS**

SCALE: 1 : 100	DRAWING SHEET SIZE: A1
JOB CODE: 001506	REVISION: S2 P 1