


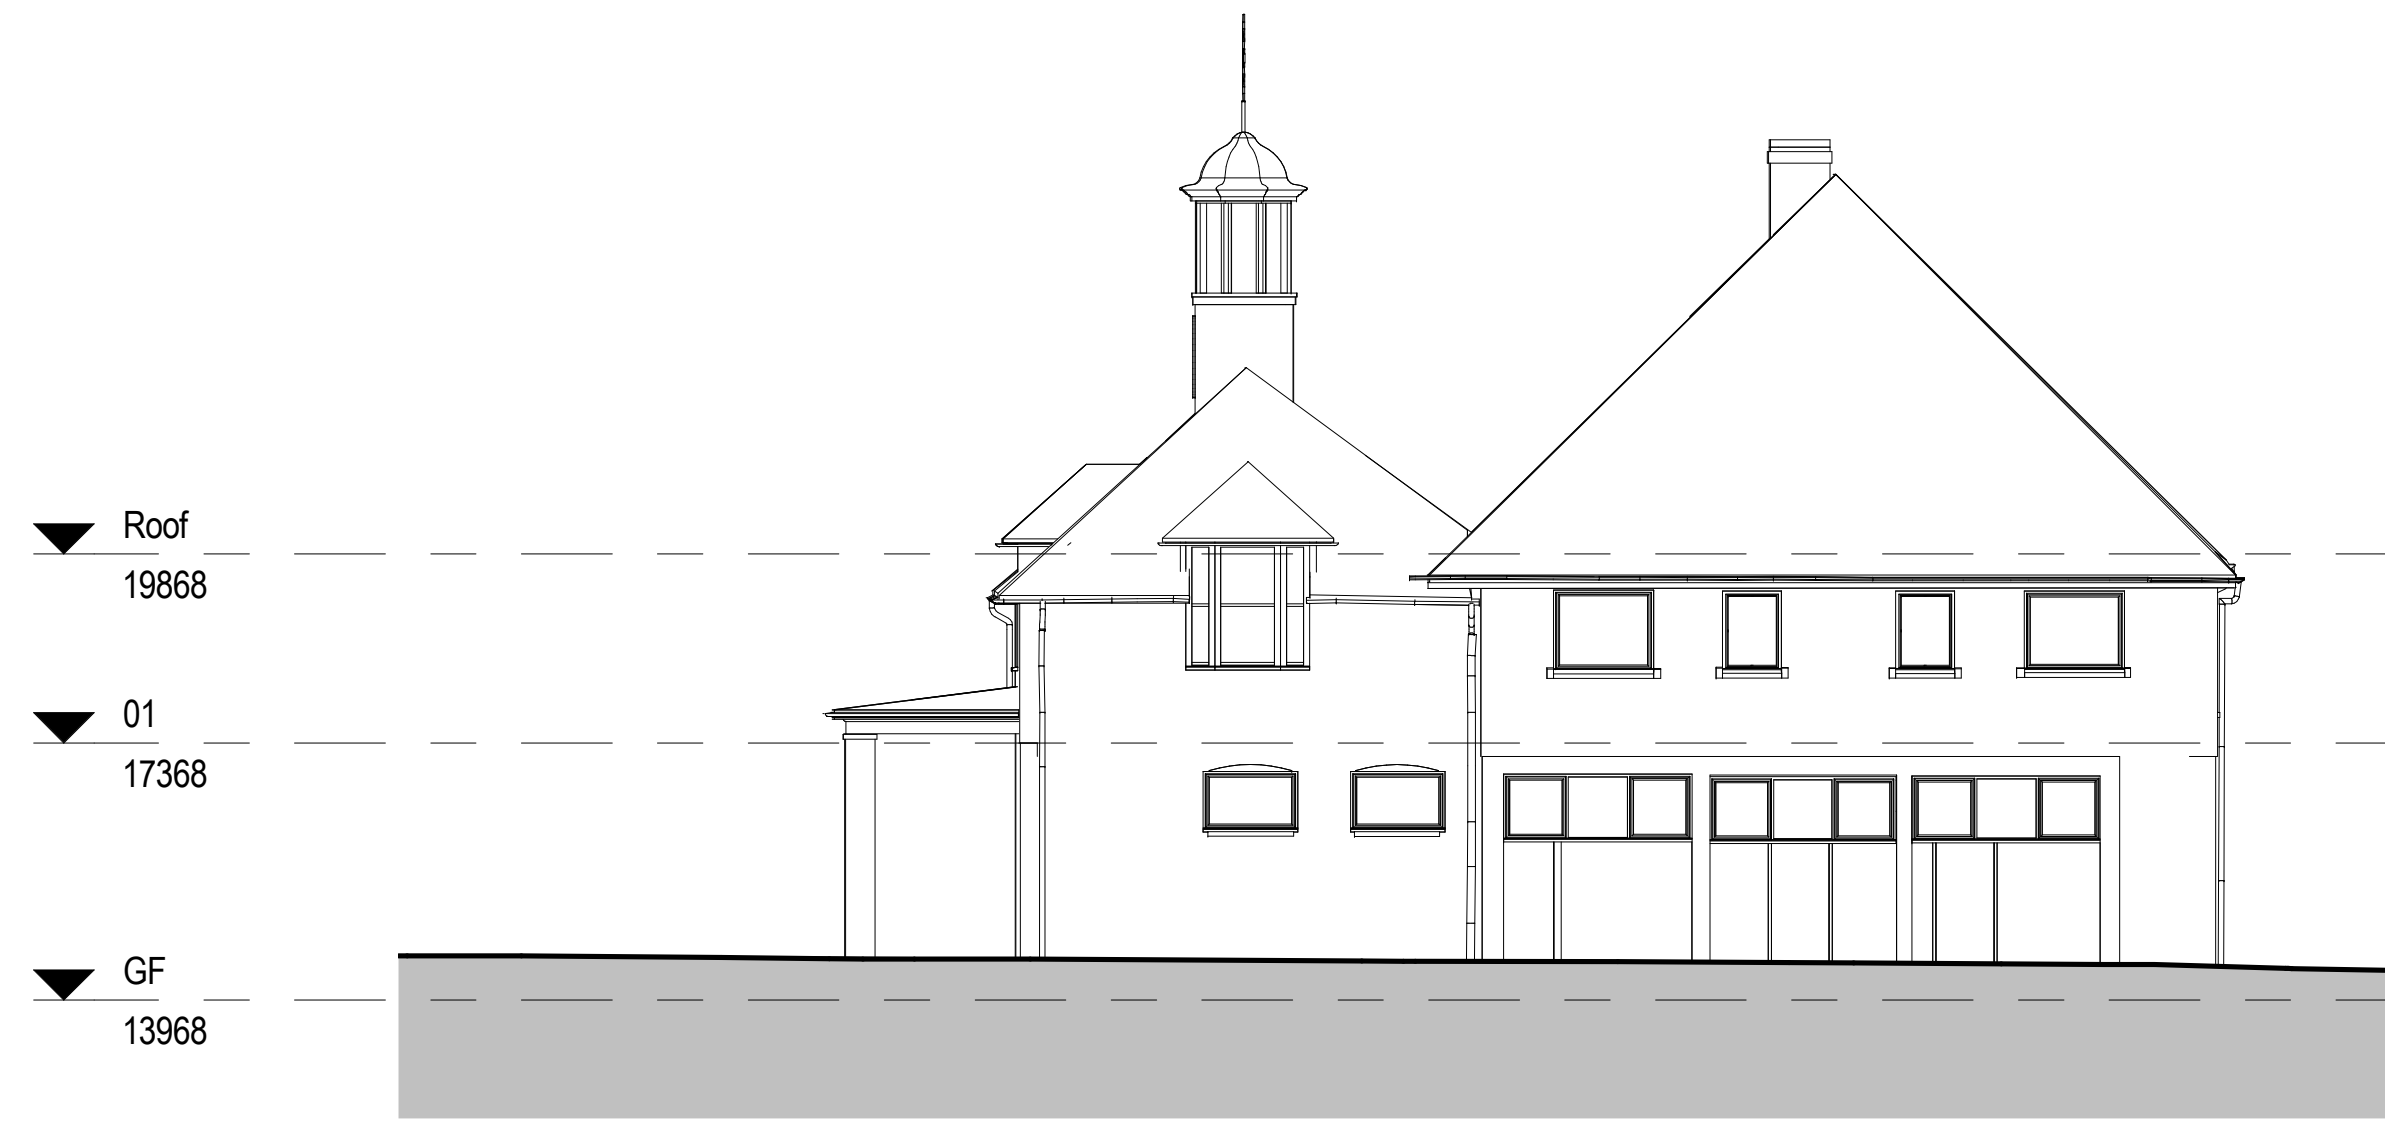

1 SOUTH ELEVATION - EXISTING
1 : 100




2 EAST ELEVATION - EXISTING
1 : 100



3 NORTH ELEVATION - EXISTING
1 : 100




4 WEST ELEVATION - EXISTING
1 : 100

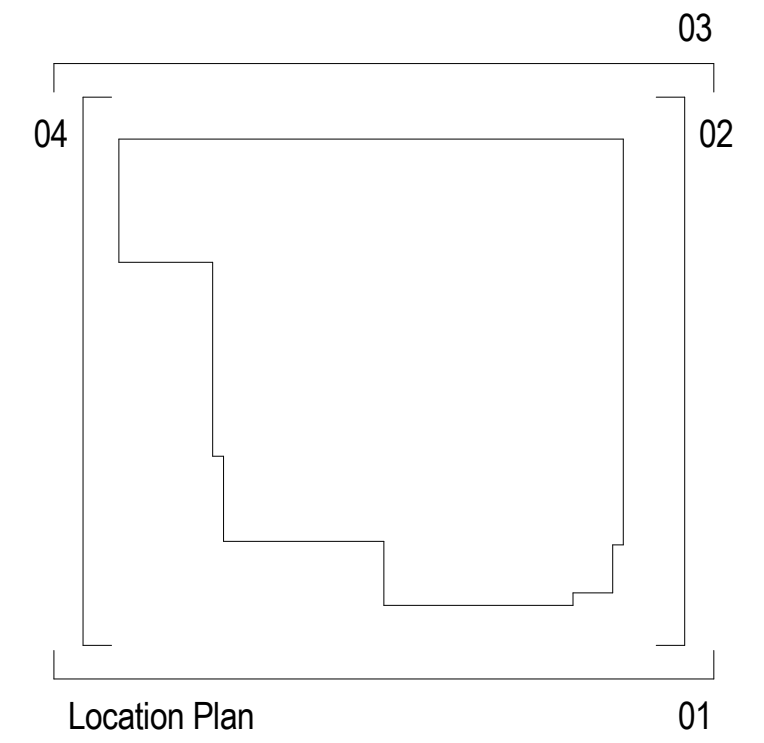

Location Plan

PLANNING

 

REVISION	DATE	DESCRIPTION	ARCHITECT	PARTNER
S2 P 1	07.06	Preliminary Issue For Information	NM	ADP
S2 P 2	27.07	Riser locations added	NM	ADP
S2 P 3	15.08	Design Freeze Issue	NM	ADP
S2 P 4	05.08	Draft Planning Submission	NM	ADP
S2 P 5	19.08	Planning Submission	NM	ADP

CHECK ALL DIMENSIONS AND VERIFY ON SITE. REPORT ANY ERRORS OR OMISSIONS

adp The Fire Station
150 Waterloo Road
London
SE1 8SB
T +44 (0) 20 7089 1720
E london@adp-architecture.com
www.adp-architecture.com

JOB TITLE:
**KNELLER HALL
GUARDS HOUSE**

DRAWING TITLE:
**ELEVATIONS - EXISTING
PLANNING**

SCALE: 1 : 100	DRAWING SHEET SIZE: A1
JOB CODE: 001506	DRAWING NUMBER: ADP-03-XX-DR- A-1200
REVISION: S2 P 5	