


F26 MUSIC PRACTICE / 1:1 ROOM 19868 F19 MUSIC CLASSROOM F25_CIRCULATION MODERN WINDOW TO BE REPLACED WITH WINDOW TO MATCH EXISTING WINDOWS 17368 G12 SERVICES INTERNAL PARTITIONS TO BE DEMOLISHED G13 G07 TO ACCOMODATE USE RETAIN EXISTING OPENING SECURITY MESS ROOM MUSIC PRACTICE/1:1 ROOM AS A CLASSROOM — STEPS TO BE DEMOLISHED TO WITH NEW CURTAIN WALLING G02


MUSIC & CREATIVE TECH CLASSROOM


38 m² ACCOMODATE NEW RAMP AND INSERTS ON NORTH ELEVATION STEPS FOR ACCESSIBILITY 13968

SECTION CC DEMOLISHED
1:100

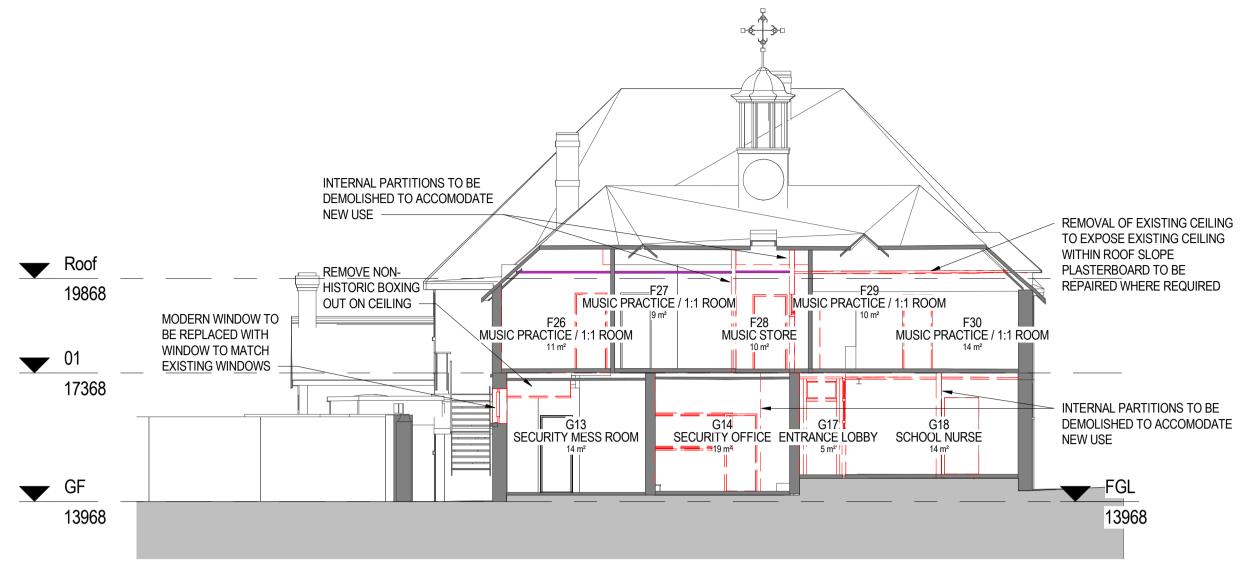


2 SECTION BB DEMOLISHED
1:100

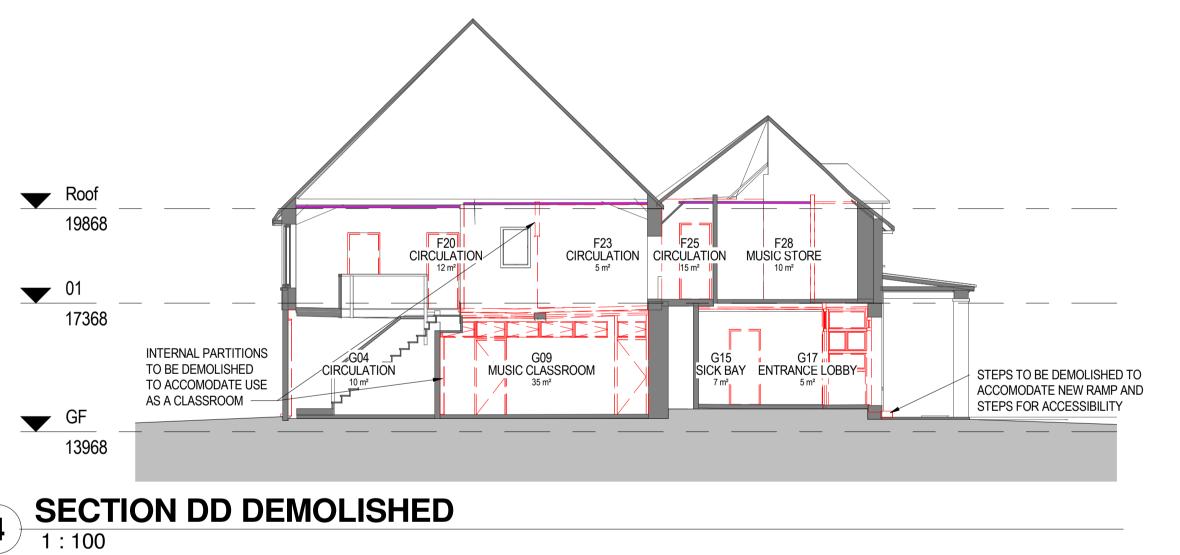

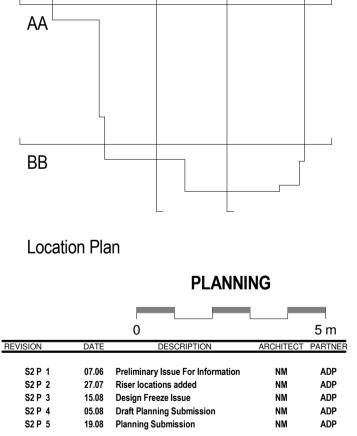

CC

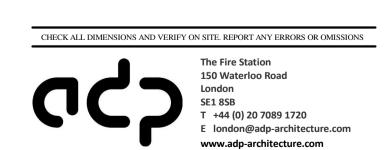

KNELLER HALL
GUARDS HOUSE

DRAWING TITLE:
SECTIONS - DEMOLISHED
PLANNING

SCALE: 1:100		DRAWING SHEET SIZE: A1	
JOB CODE:	DRAWING NUMBER:		REVISION:
001506	ADP-03-XX-DR- A-1320		S2 P 5