





**1 NORTH ELEVATION - DEMOLITION**  
1 : 100

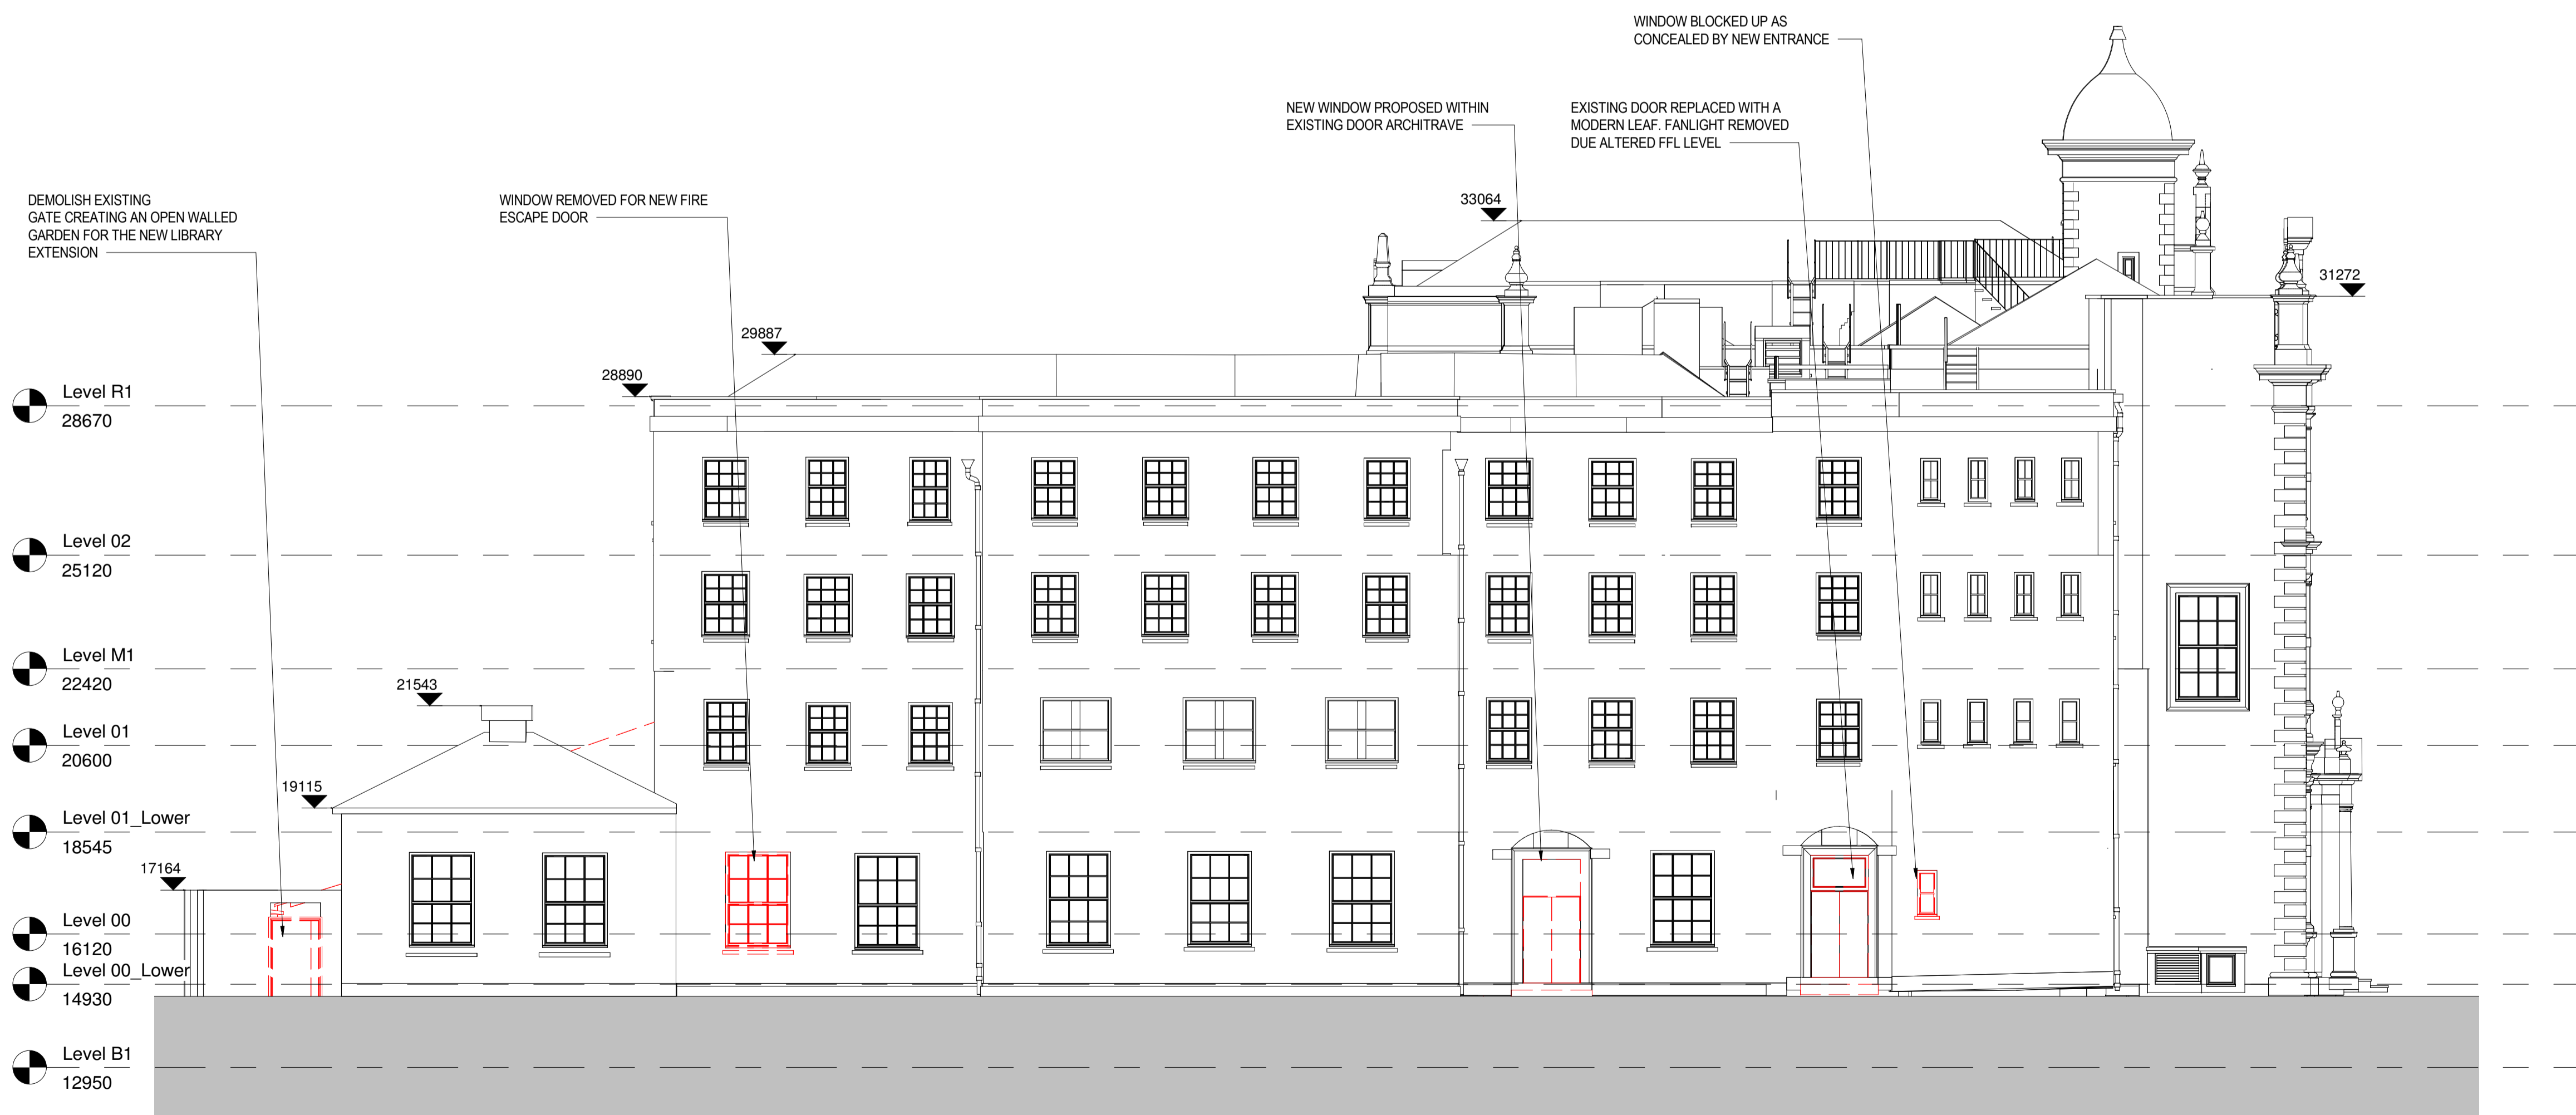

**2 WEST ELEVATION - DEMOLITION**  
1 : 100

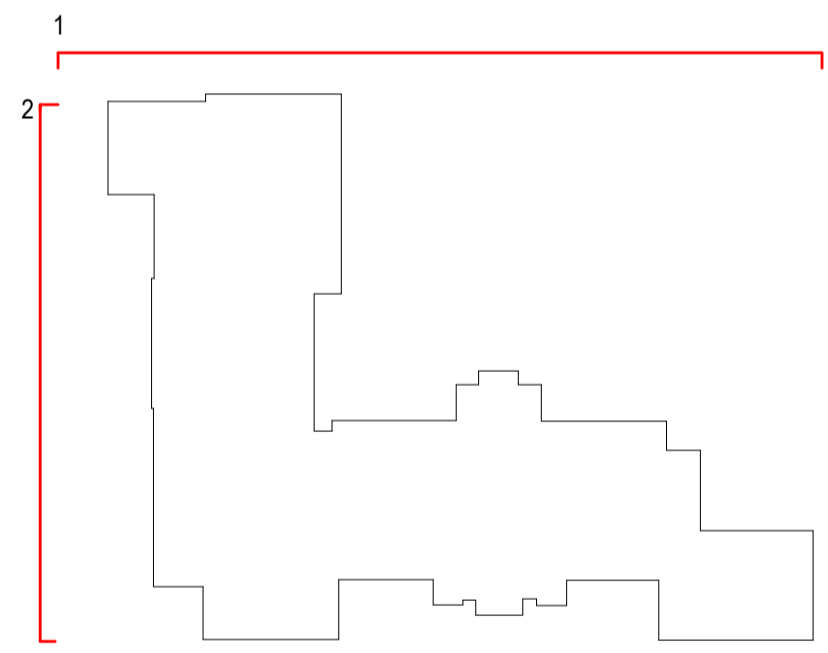

**PLANNING**

REVISION	DATE	DESCRIPTION	ARCHITECT	PARTNER
1	20.07.22	WBS Issue	NM	ADP
S2 P 2	28.07.22	HERITAGE PRE APP ISSUE	NM	ADP
S2 P 3	15.08.22	Design Freeze Issue	NM	ADP
S2 P 4	21.08.22	Planning Submission	NM	ADP

**adp**

The Fire Station  
130 Waterloo Road  
London  
SE1 8SB  
T +44 (0) 20 7089 1720  
E london@adp-architecture.com  
www.adp-architecture.com

**KNELLER HALL**

**NORTH AND WEST ELEVATIONS - DEMOLISHED**

SCALE: <b>1 : 100</b>	DRAWING SHEET SIZE: <b>A1</b>	
JOB CODE: <b>001506</b>	DRAWING NUMBER: <b>ADP-01-XX-DR- A-1221</b>	REVISION: <b>S2 P 4</b>