


3 MAIN ENTRANCE PLAN
1 : 100



2 SOUTH ELEVATION
1 : 100

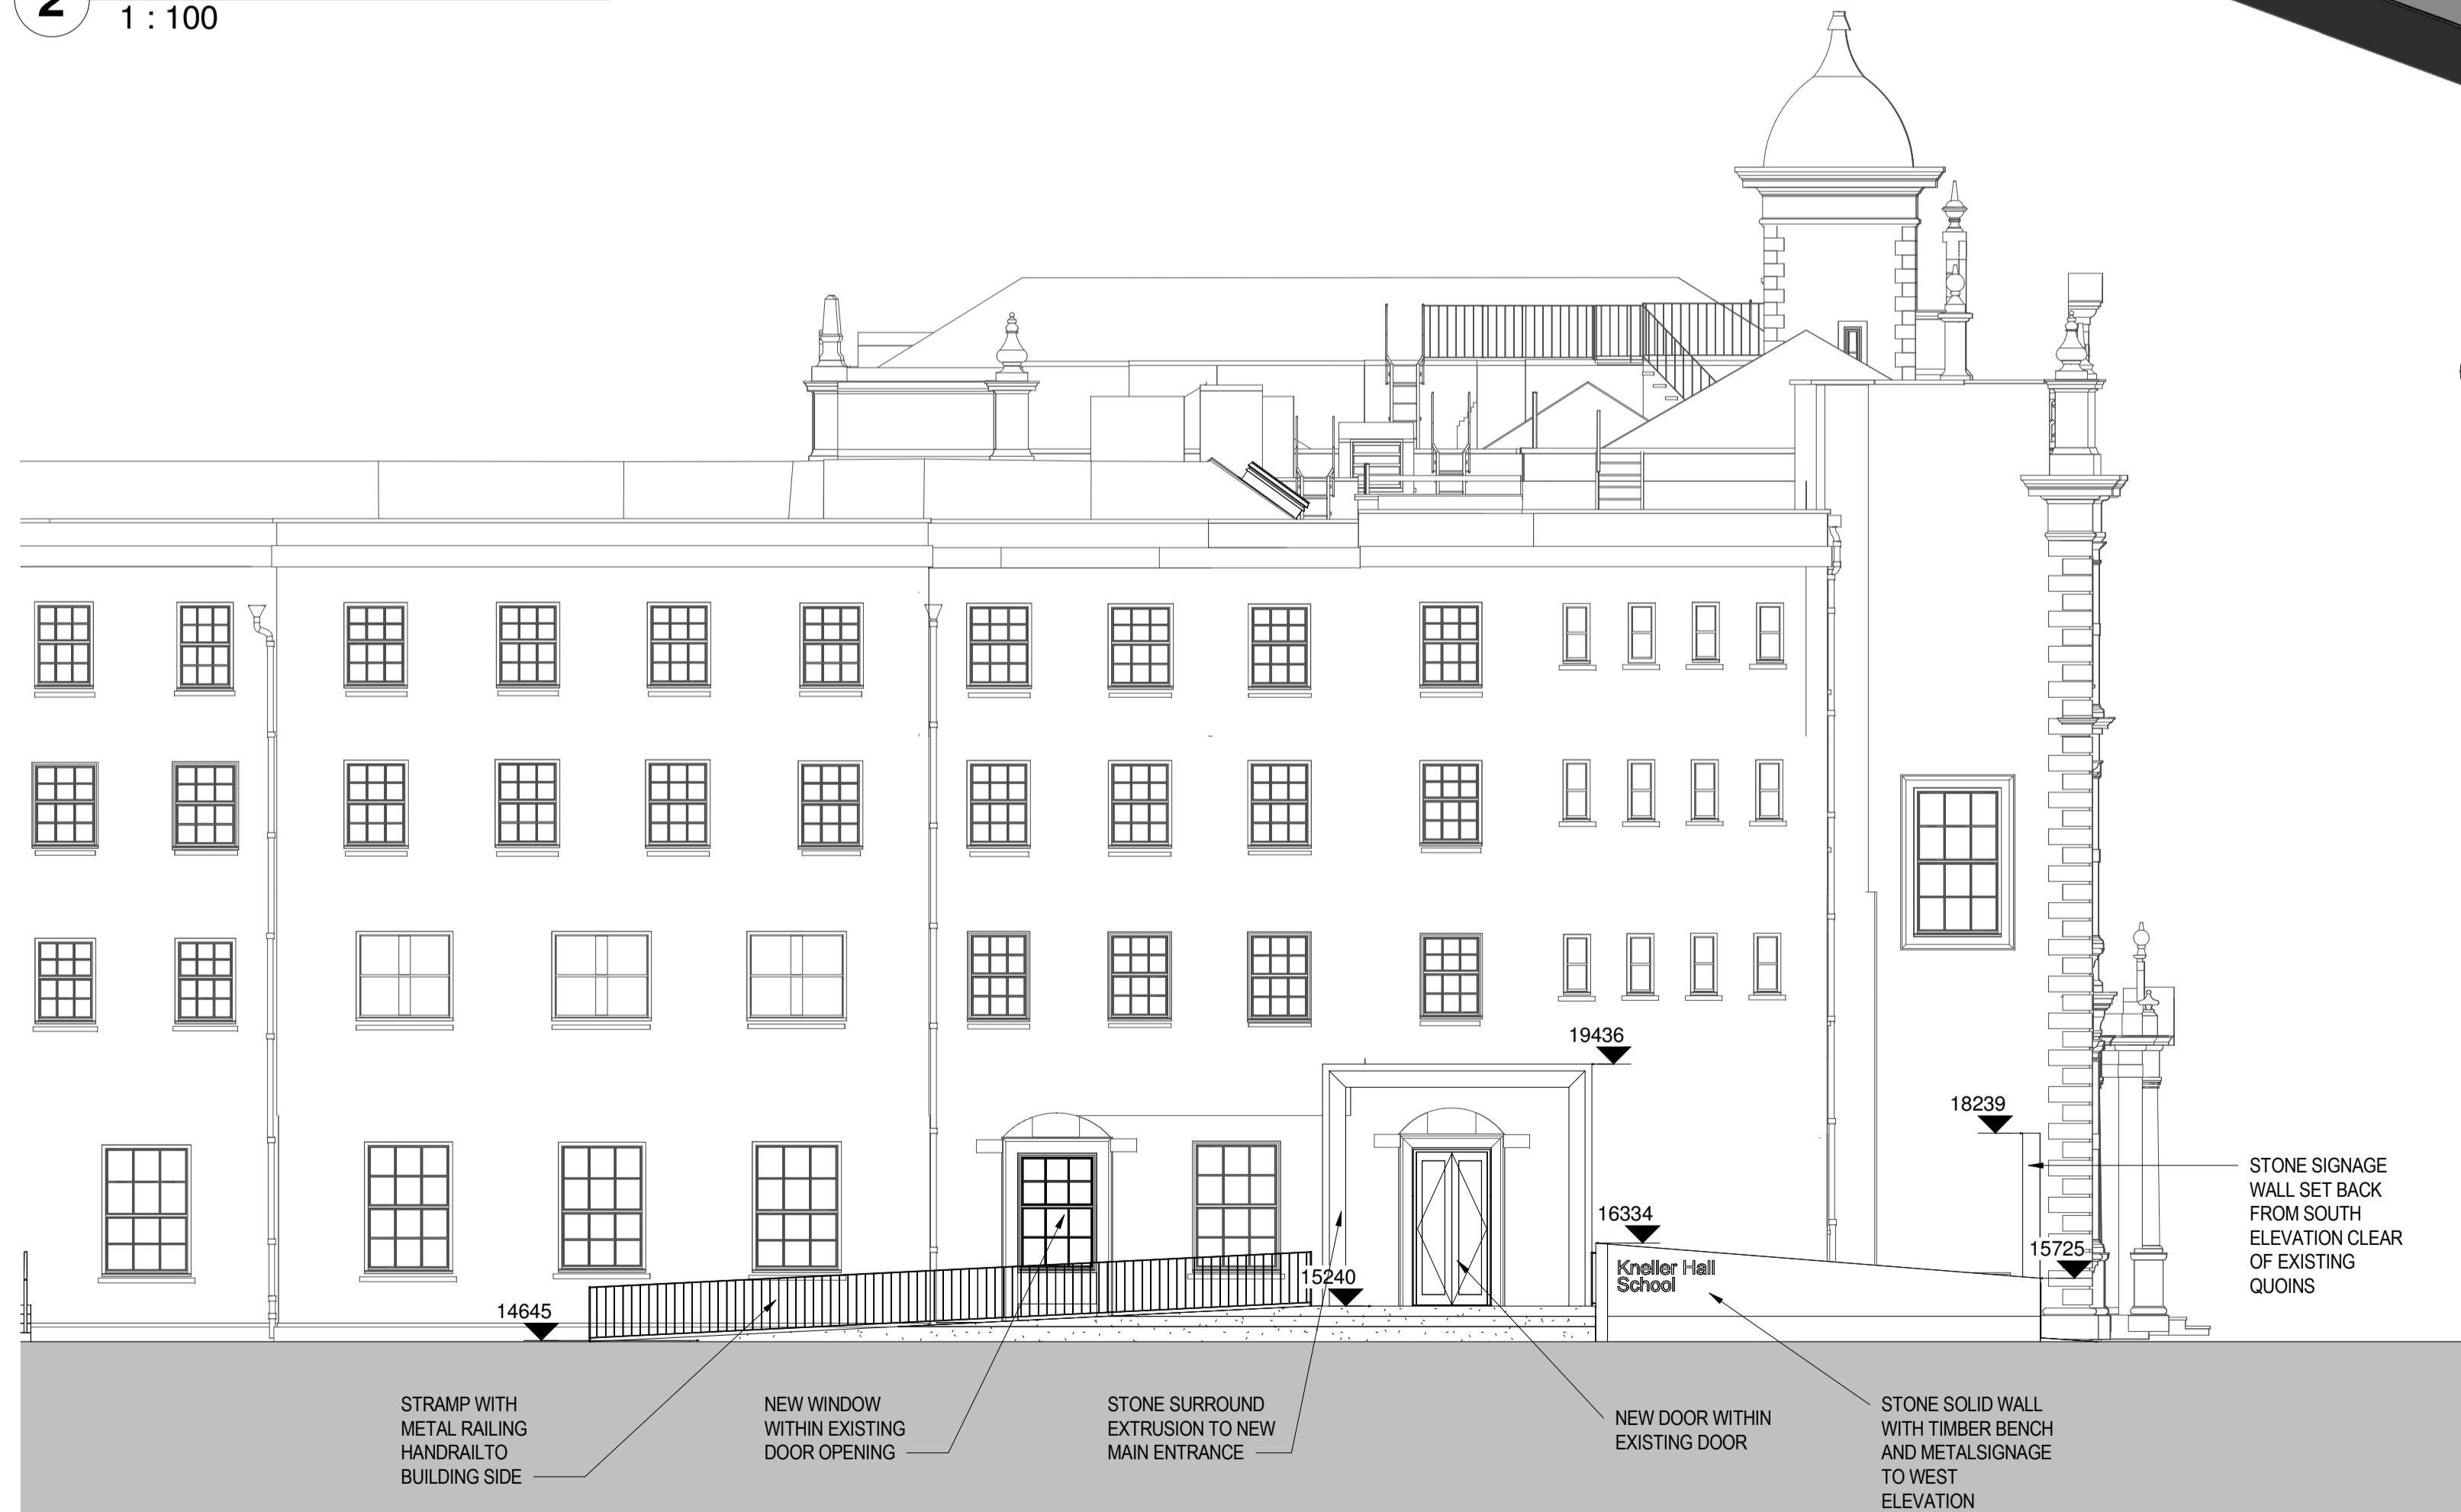

1 WEST ELEVATION
1 : 100



4 ENTRANCE 3D VIEW

PLANNING

REVISION	DATE	DESCRIPTION	ARCHITECT	PARTNER
S2 P 1	28.07.22	HERITAGE PRE APP ISSUE	NM	ADP

CHECK ALL DIMENSIONS AND VERIFY ON SITE. REPORT ANY ERRORS OR OMISSIONS

adp The Fire Station
150 Waterloo Road
London
SE1 8SB
T +44 (0) 20 7089 1720
E london@adp-architecture.com
www.adp-architecture.com

JOB TITLE:
KNELLER HALL

DRAWING TITLE:
KNELLER ENTRANCE

SCALE:	DRAWING SHEET SIZE:
1 : 100	A1
JOB CODE:	DRAWING NUMBER:
001506	ADP-01-XX-DR- A-1256
REVISION:	
	S2 P 1