



1 EAST ELEVATION - EXISTING
1 : 100

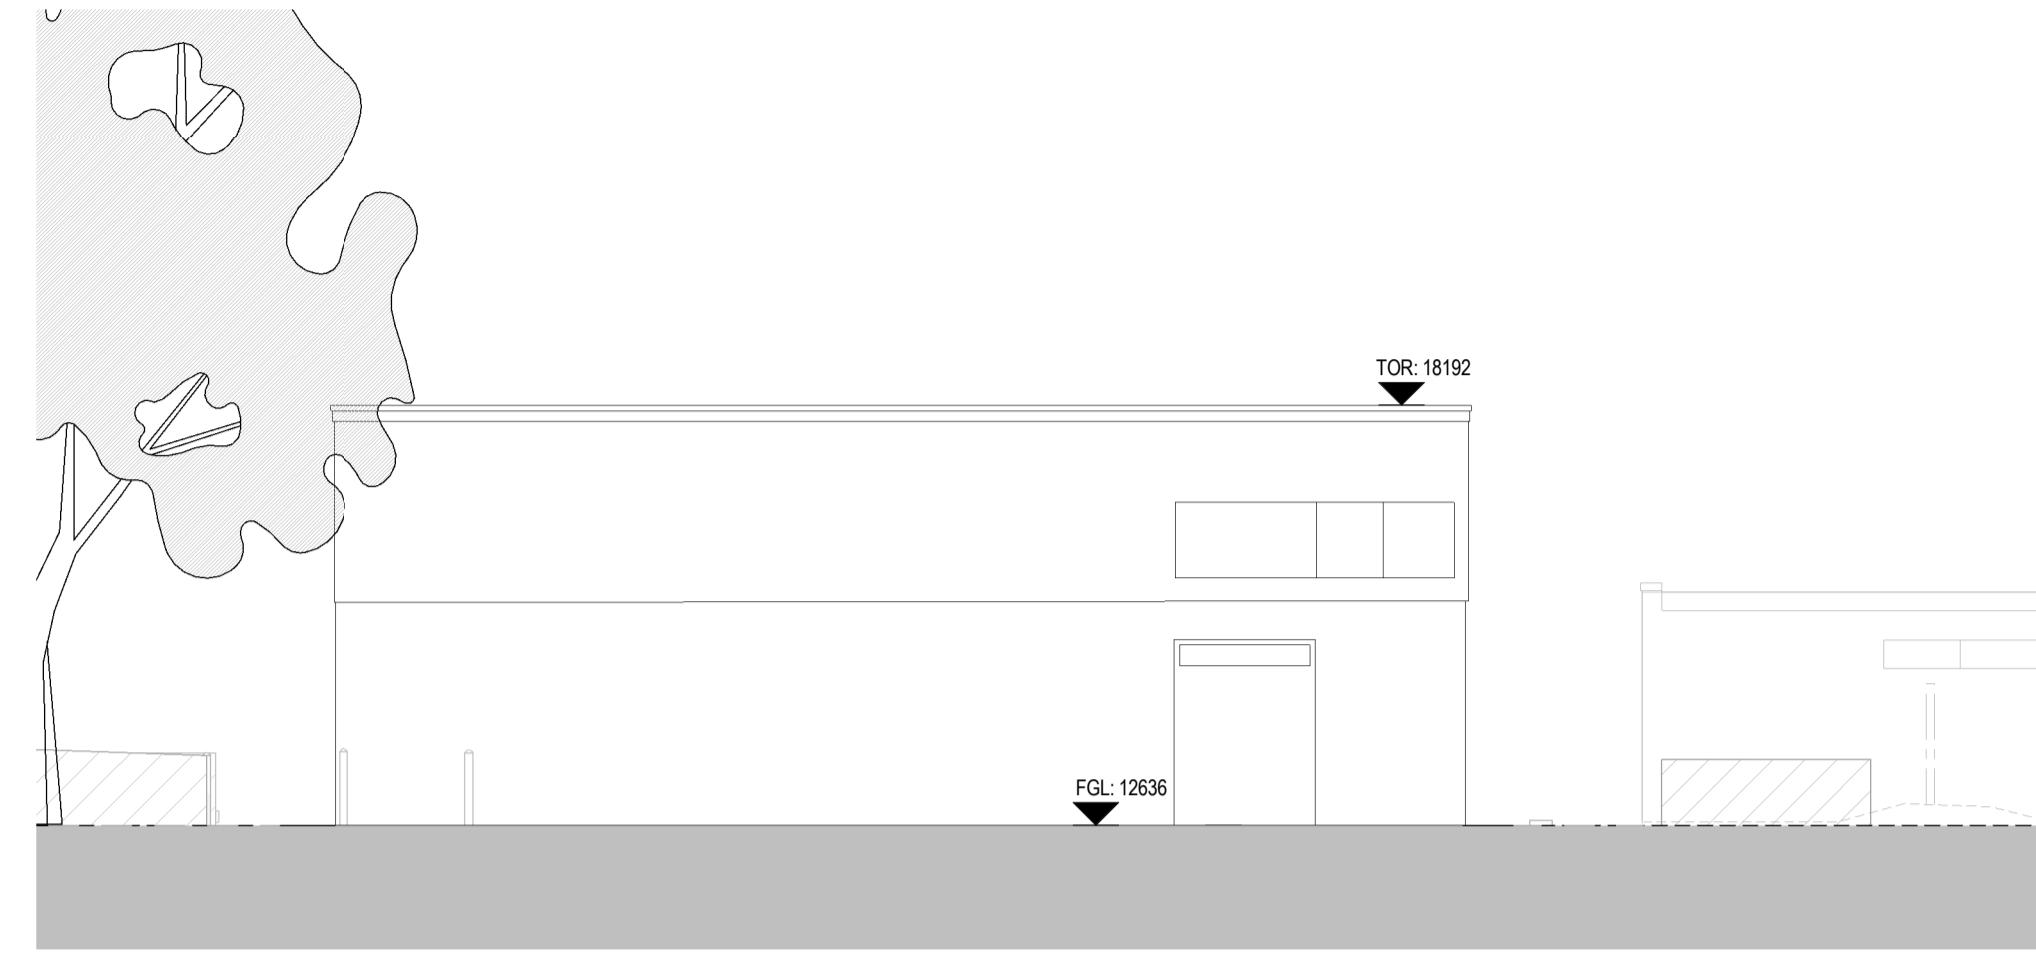


2 SOUTH ELEVATION - EXISTING
1 : 100

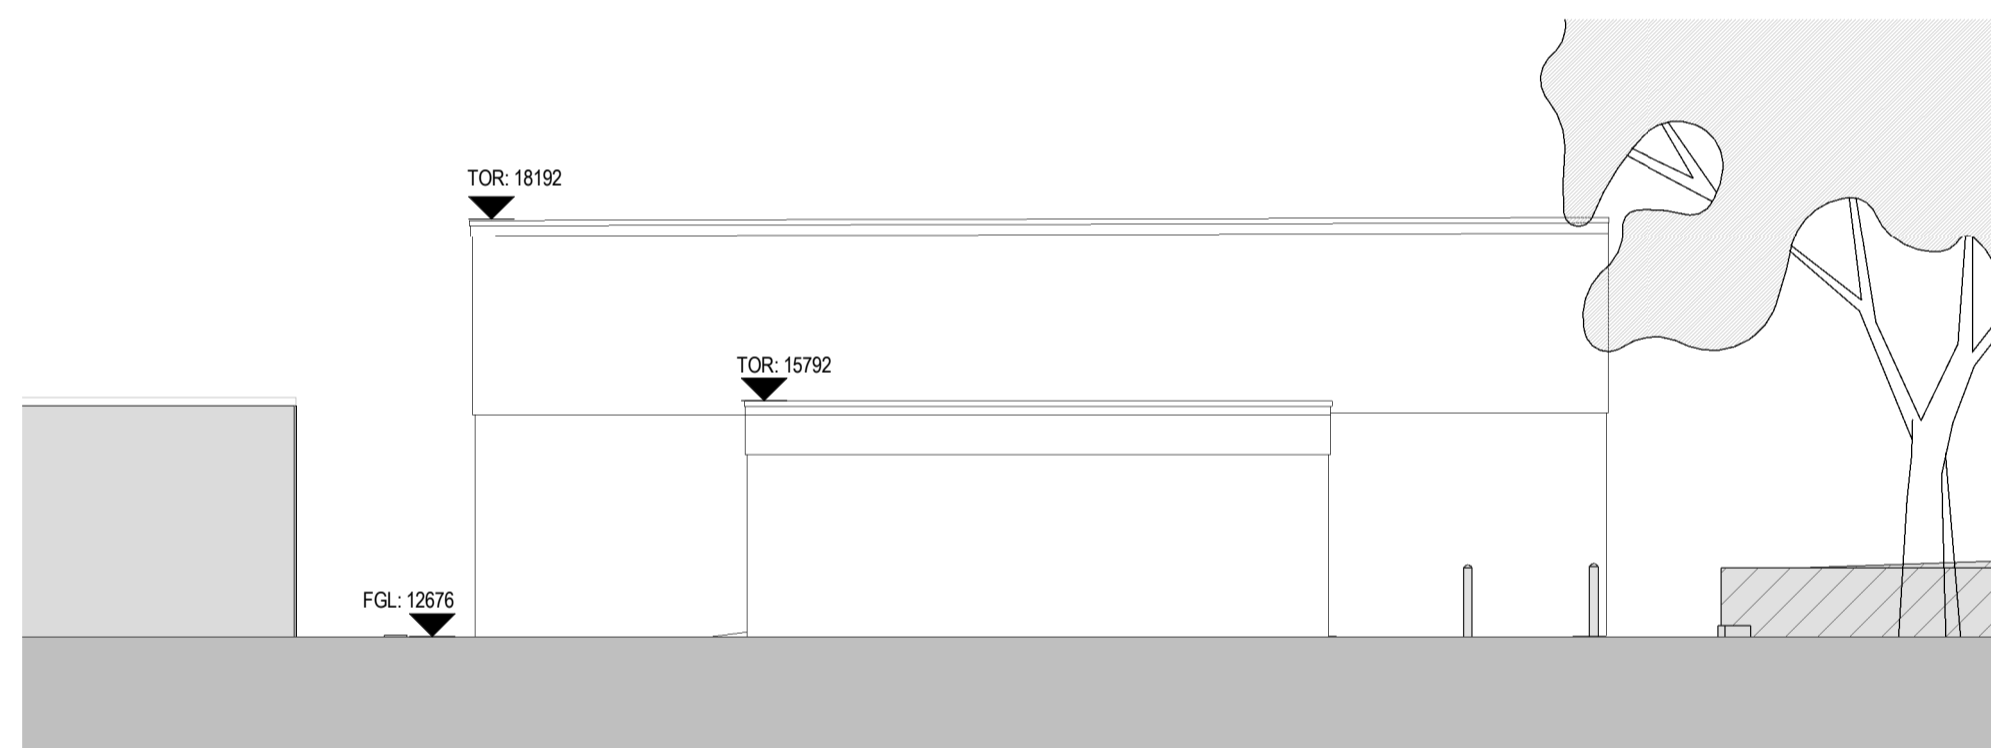

3 NORTH ELEVATION - EXISTING
1 : 100



4 WEST ELEVATION - EXISTING
1 : 100

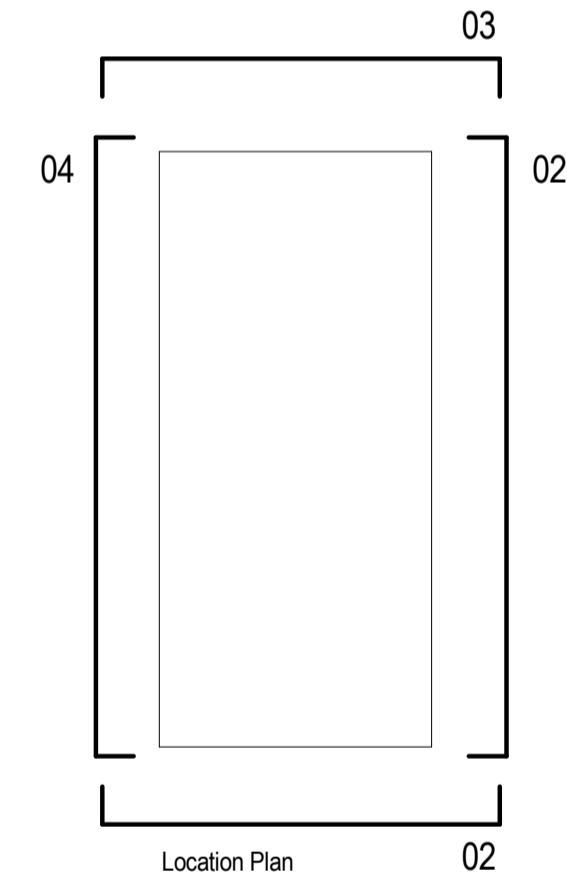

PLANNING



REVISION	DATE	DESCRIPTION	ARCHITECT	PARTNER
S2 P 1	22.07.22	WBS ISSUE	ADP	
S2 P 2	04.08.22	For Coordination	ADP	
S2 P 3	12.08.22	Design Freeze Issue	ADP	
S2 P 4	21.09.22	PLANNING SUBMISSION	ADP	

CHECK ALL DIMENSIONS AND VERIFY ON SITE. REPORT ANY ERRORS OR OMISSIONS

adp The Fire Station
130 Waterloo Road
London
SE1 8SB
T +44 (0) 20 7089 1720
E london@adp-architecture.com
www.adp-architecture.com

JOB TITLE:
**KNELLER HALL
SPORTS PAVILION**

DRAWING TITLE:
EXISTING ELEVATIONS

SCALE:	DRAWING SHEET SIZE:
1 : 100	A1
JOB CODE: 001506	DRAWING NUMBER: ADP-06-XX-DR- A-1200
REVISION: S2 P 4	