


PLANNING

RED NOTES/ SHOW AMENDMENTS TO ORIGINAL PLANNING APPLICATION

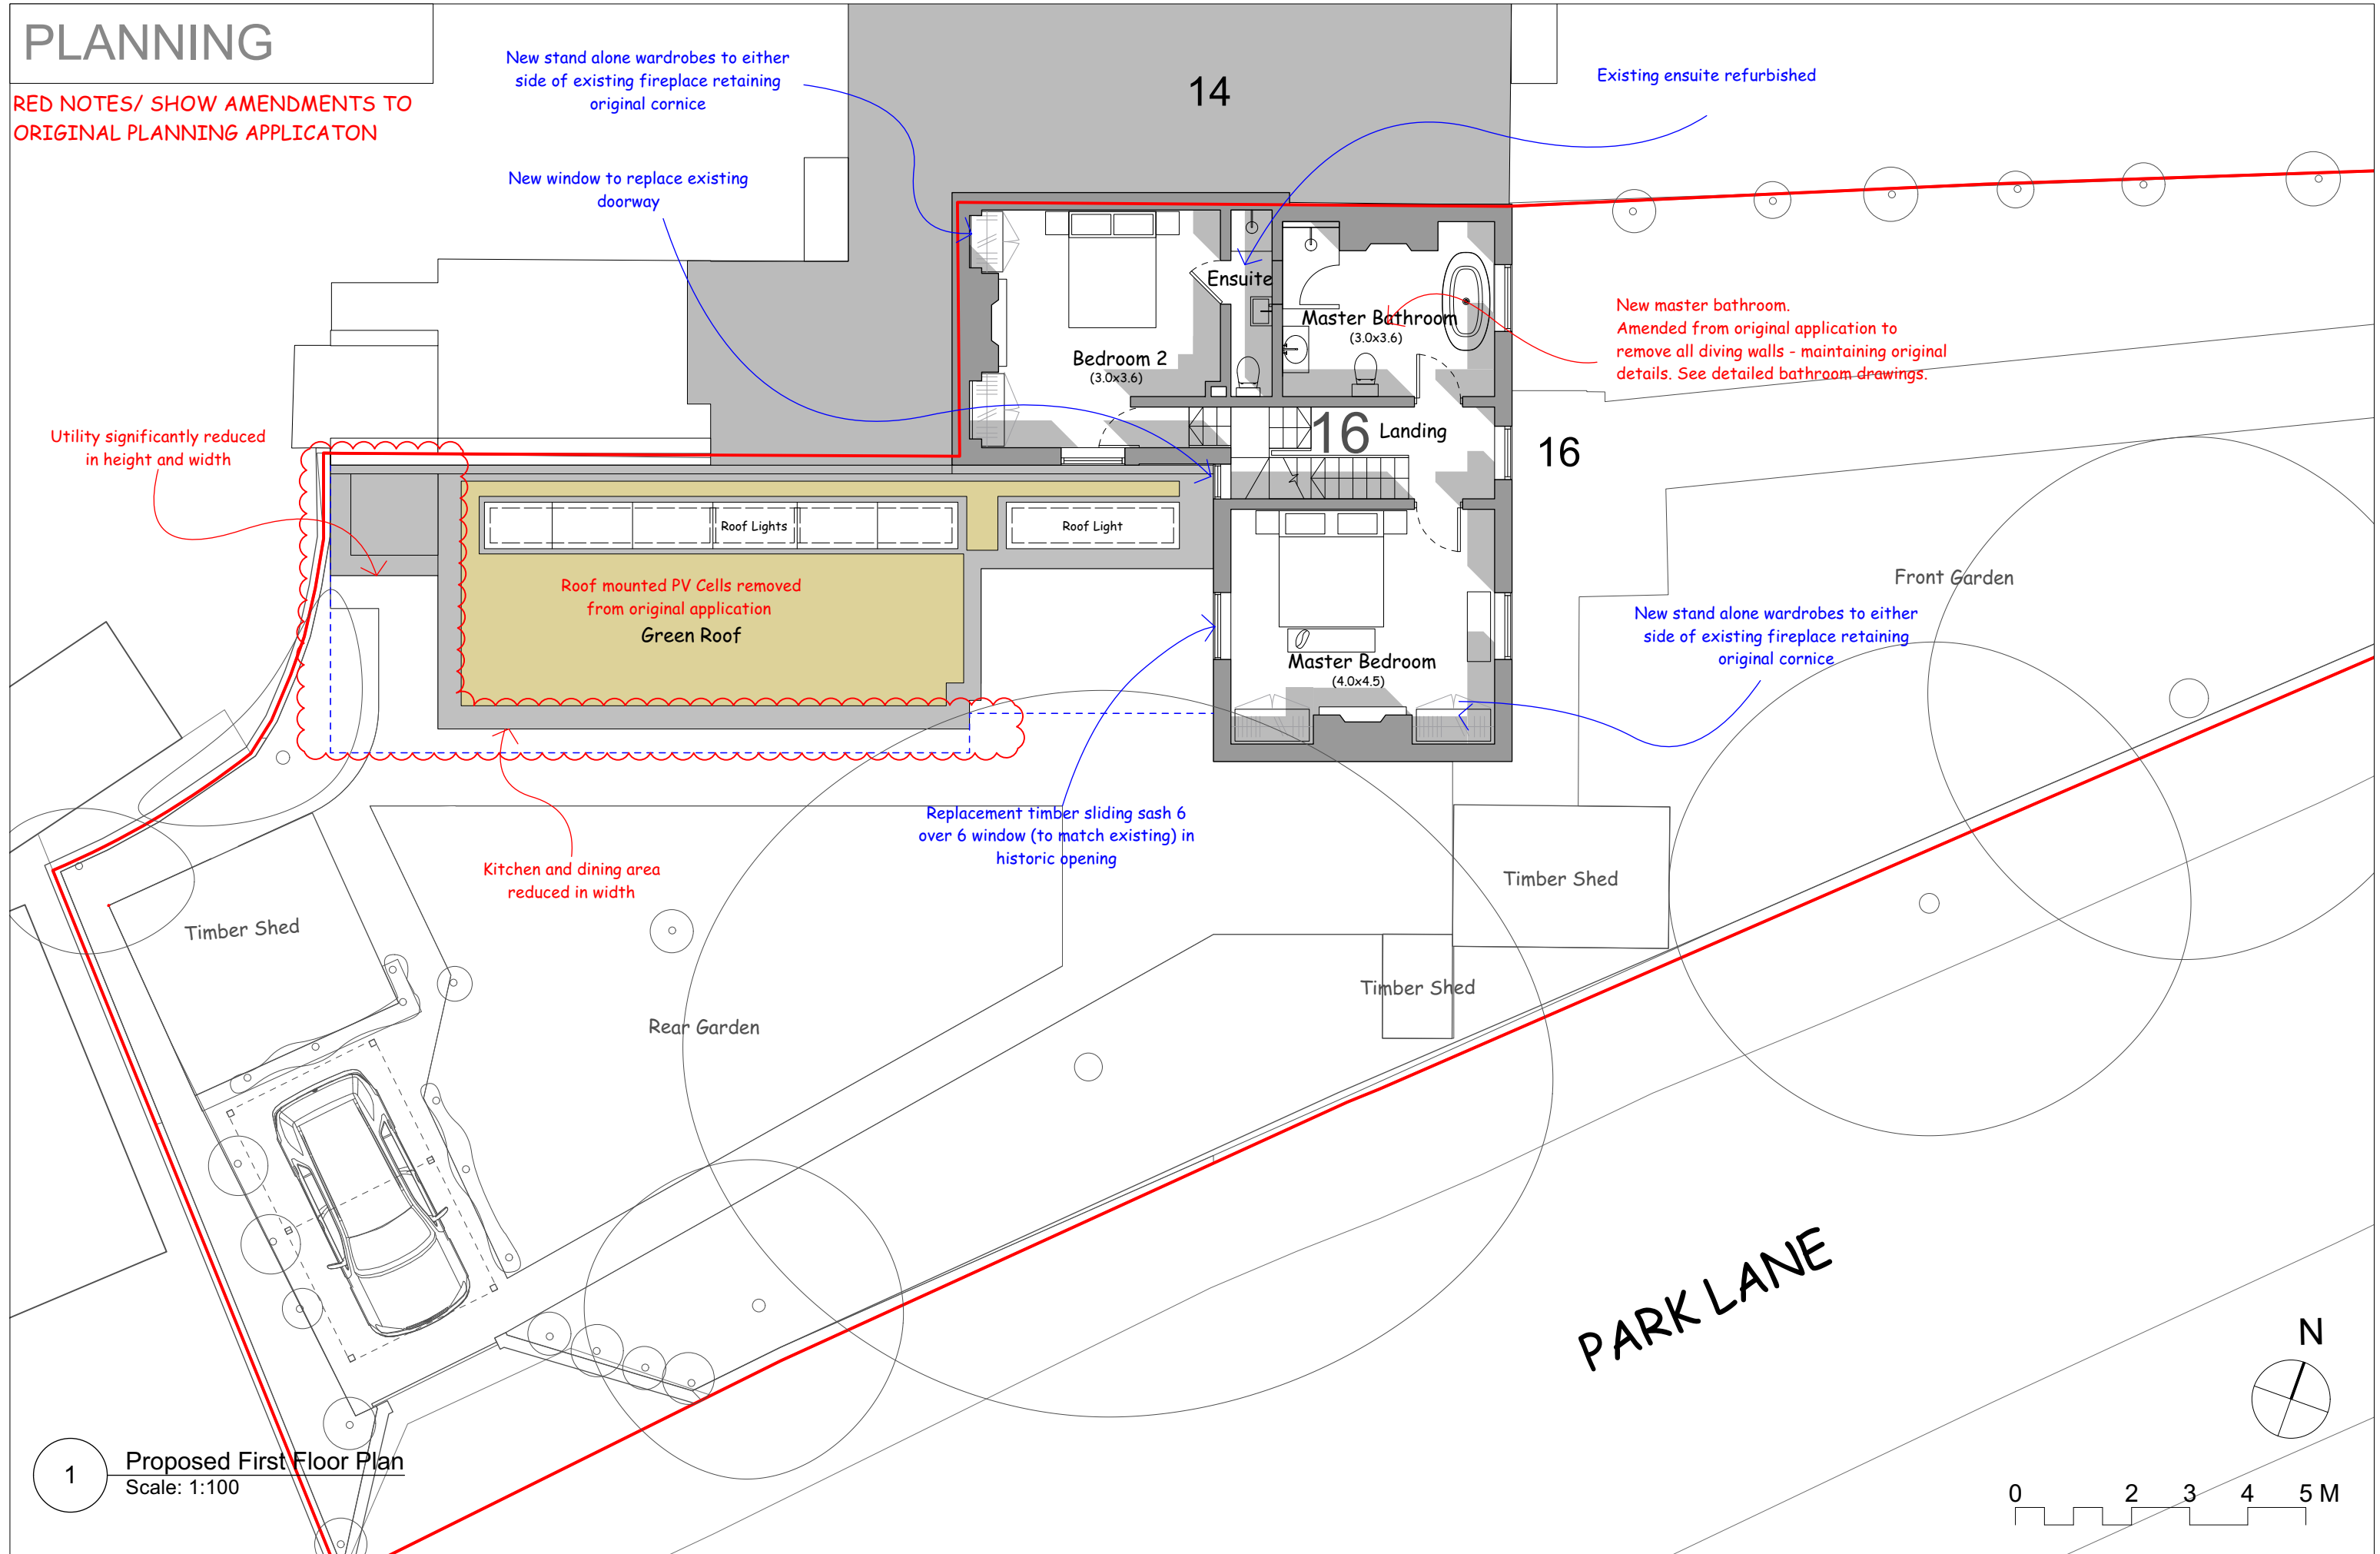

1 Proposed First Floor Plan
Scale: 1:100

