


NO DIMENSIONS TO BE SCALED FROM THIS DRAWING
 CDM - RESIDUAL HAZARDS The following are considered to be significant risks relevant to this drawing, which could not be fully mitigated or removed through design:


E3 Existing Room Areas Schedule		
Room Number	Room Name	Area
Bedroom		
00.53	Staff Bed	11.53 m ²
00.59	Staff Bed	9.26 m ²
00.60	Staff Bed	13.22 m ²
		34.01 m ²
Circulation		
00.57	Circulation	6.65 m ²
		6.65 m ²
Living Area / Kitchen		
00.56	Staff Living	18.02 m ²
00.58	Kitchen	7.16 m ²
		25.18 m ²
Sanitary		
00.55	WC	4.77 m ²
		4.77 m ²
Social		
00.54	Lobby	6.39 m ²
		6.39 m ²
Grand total:	8	77.00 m²

E4 Existing Room Areas Schedule		
Room Number	Room Name	Area
Bedroom		
00.61	Staff Bed	7.90 m ²
00.67	Staff Bed	11.42 m ²
00.70	Staff Bed	8.38 m ²
		27.70 m ²
Circulation		
00.66	Circulation	5.91 m ²
		5.91 m ²
Living Area / Kitchen		
00.62	Kitchen/Living	29.67 m ²
		29.67 m ²
Sanitary		
00.65	WC	3.95 m ²
		3.95 m ²
Utilities		
00.63	Store	0.63 m ²
00.64	Store	0.44 m ²
00.68	Store	1.06 m ²
00.69	Store	0.52 m ²
00.71	Store	0.48 m ²
		3.53 m ²
Grand total:	11	70.77 m²

E5 Existing Room Areas Schedule		
Room Number	Room Name	Area
Utilities		
00.72	Boat Storage	177.26 m ²
00.73	Drying Store	9.99 m ²
		187.25 m ²
Grand total:	2	187.25 m²

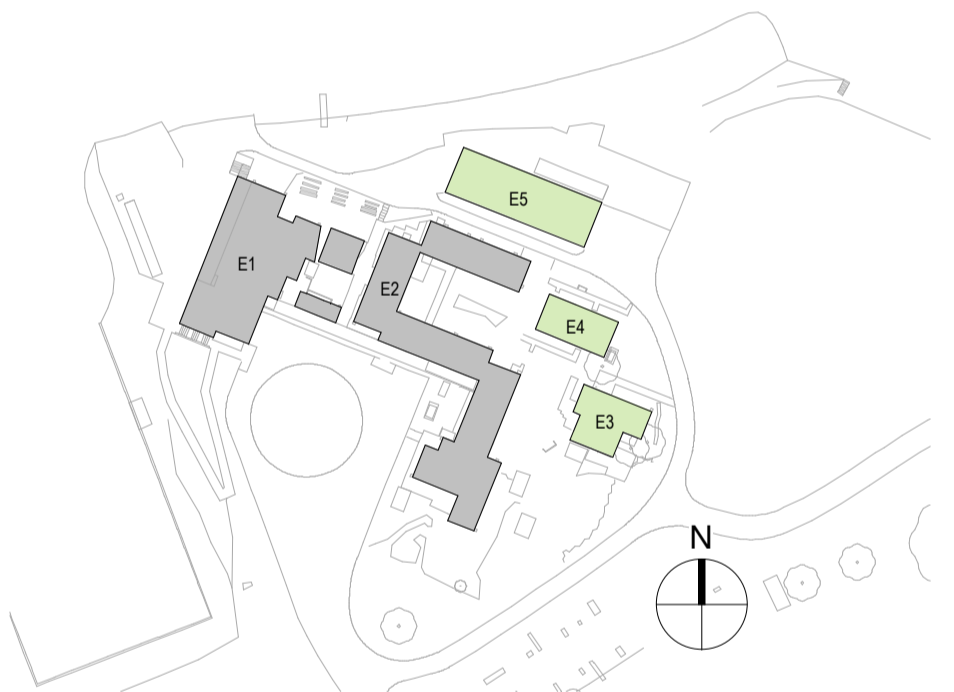


Existing E3 E4 E5 Site Key Plan
 1: 1250

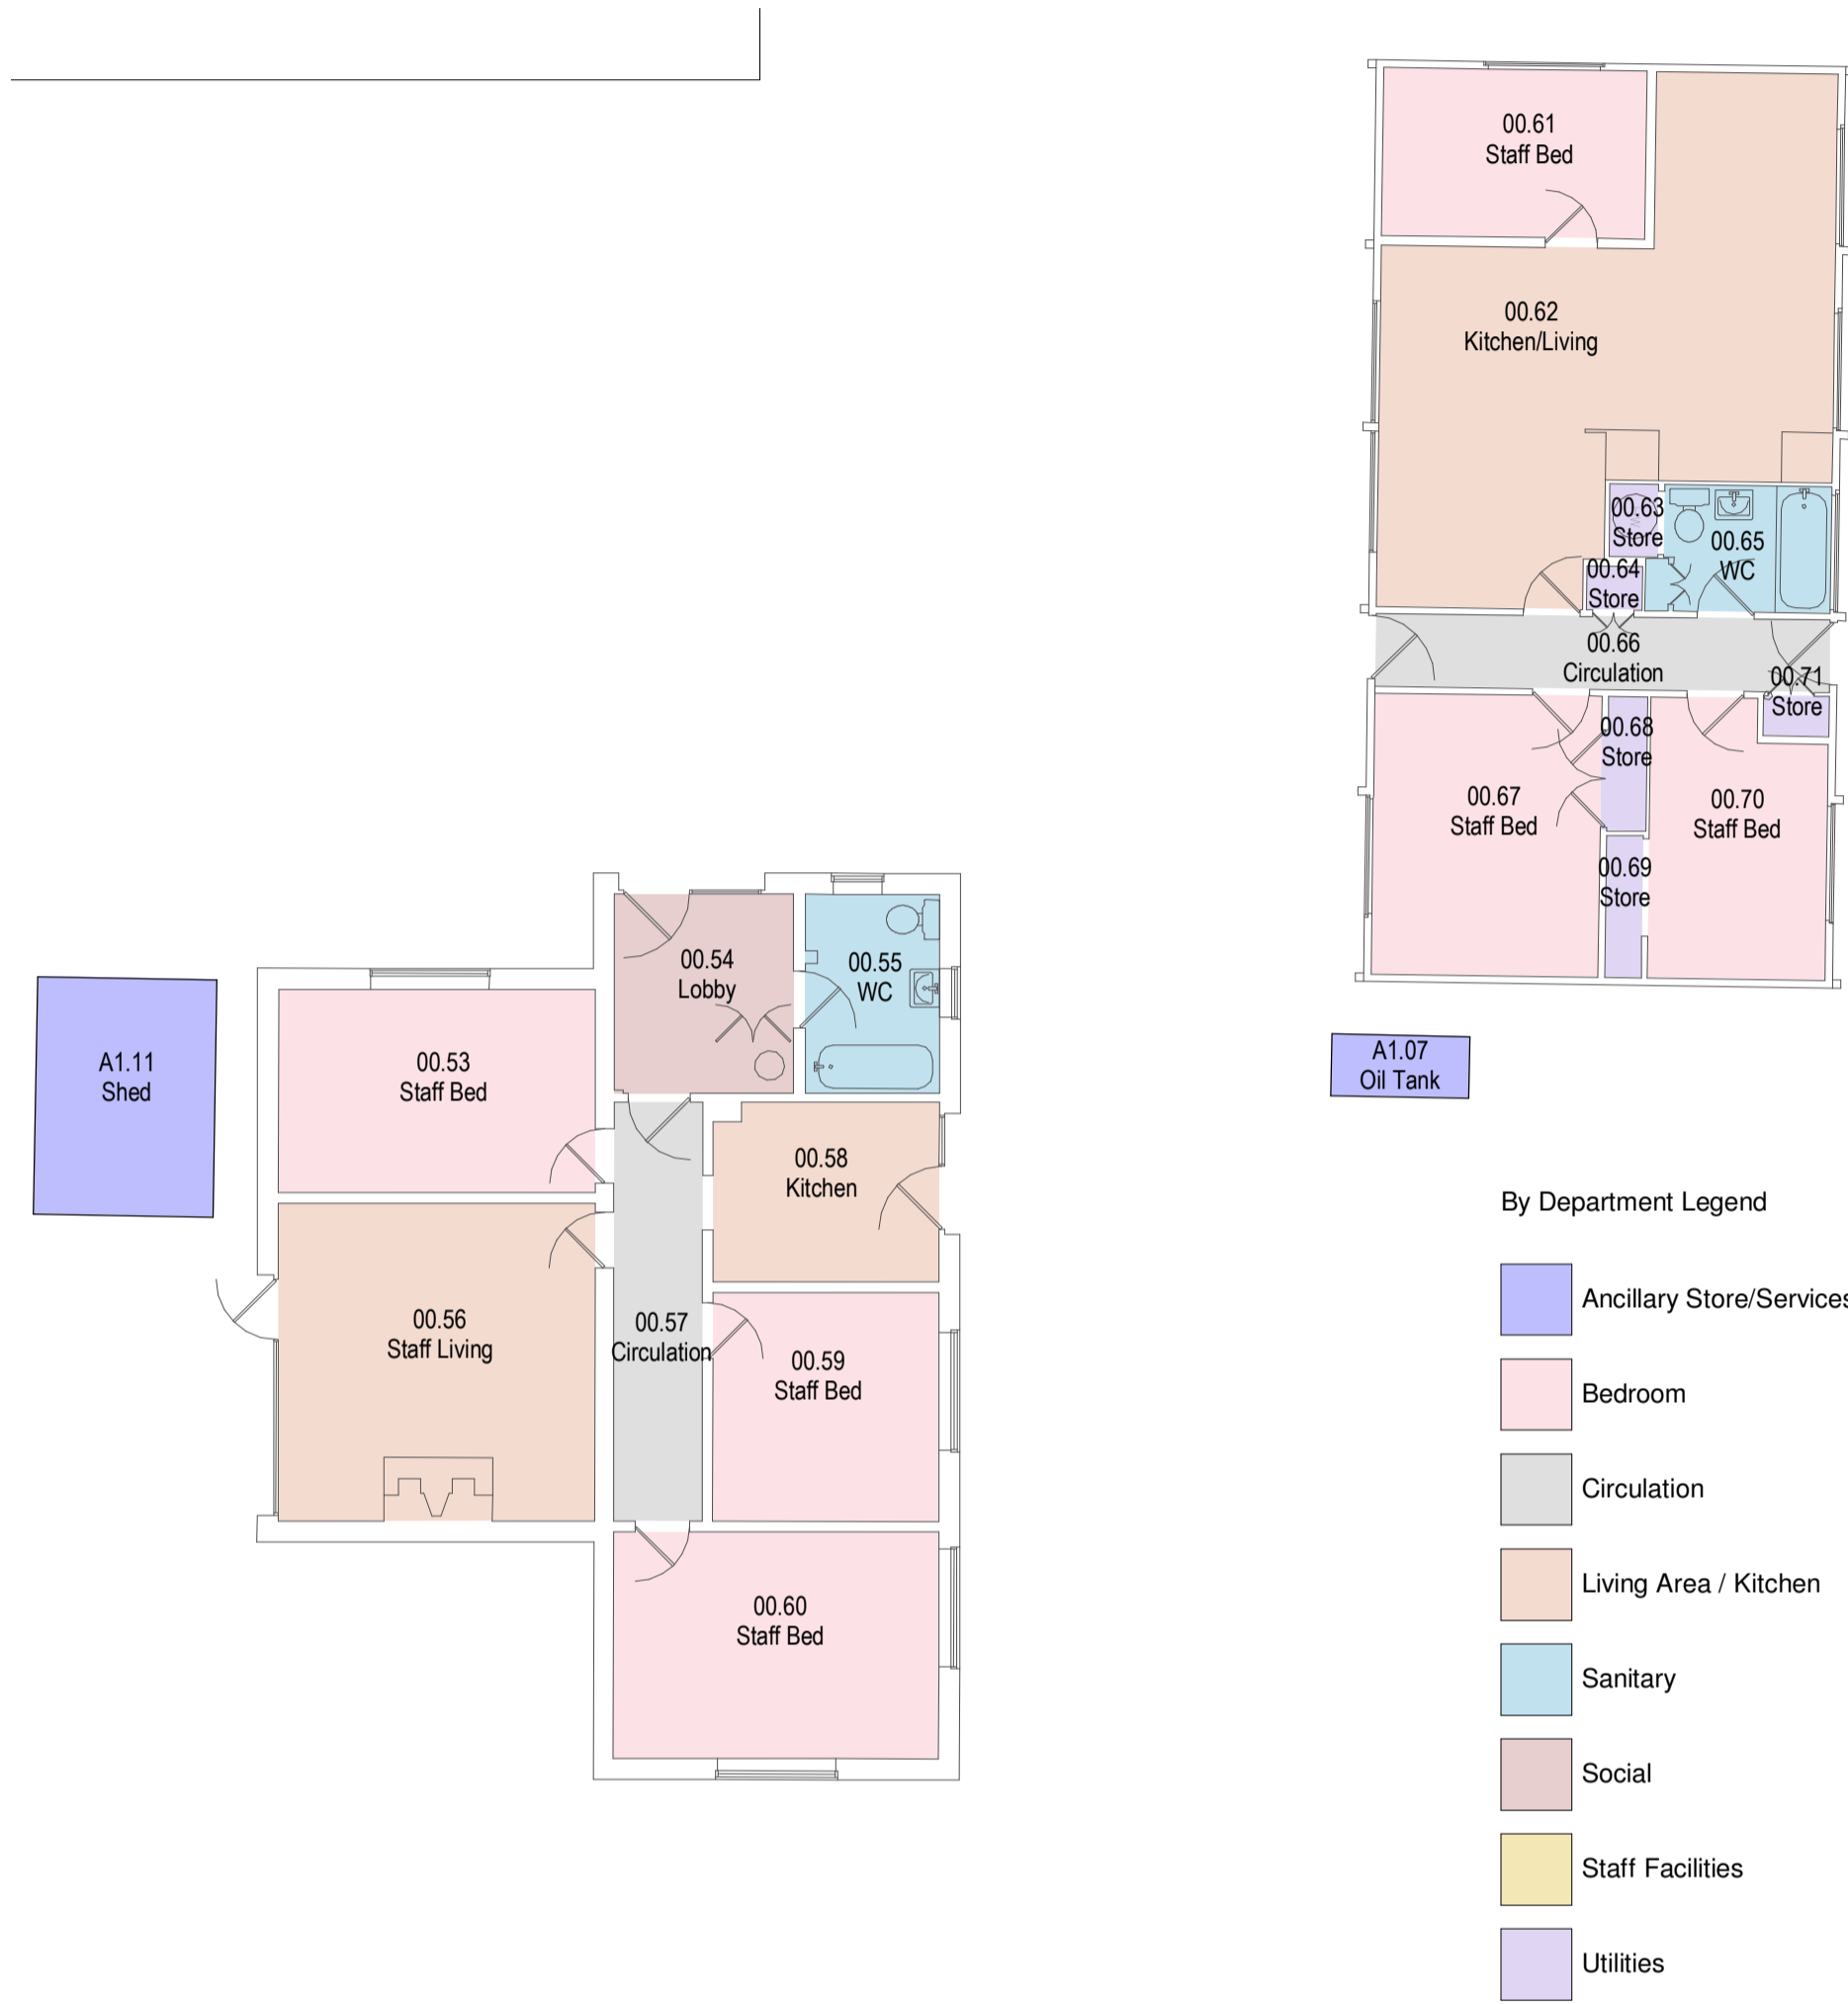


- By Department Legend
- Ancillary Store/Services
 - Bedroom
 - Circulation
 - Living Area / Kitchen
 - Sanitary
 - Social
 - Staff Facilities
 - Utilities

E3 & E4 Existing Ground Floor Plan
 1: 100

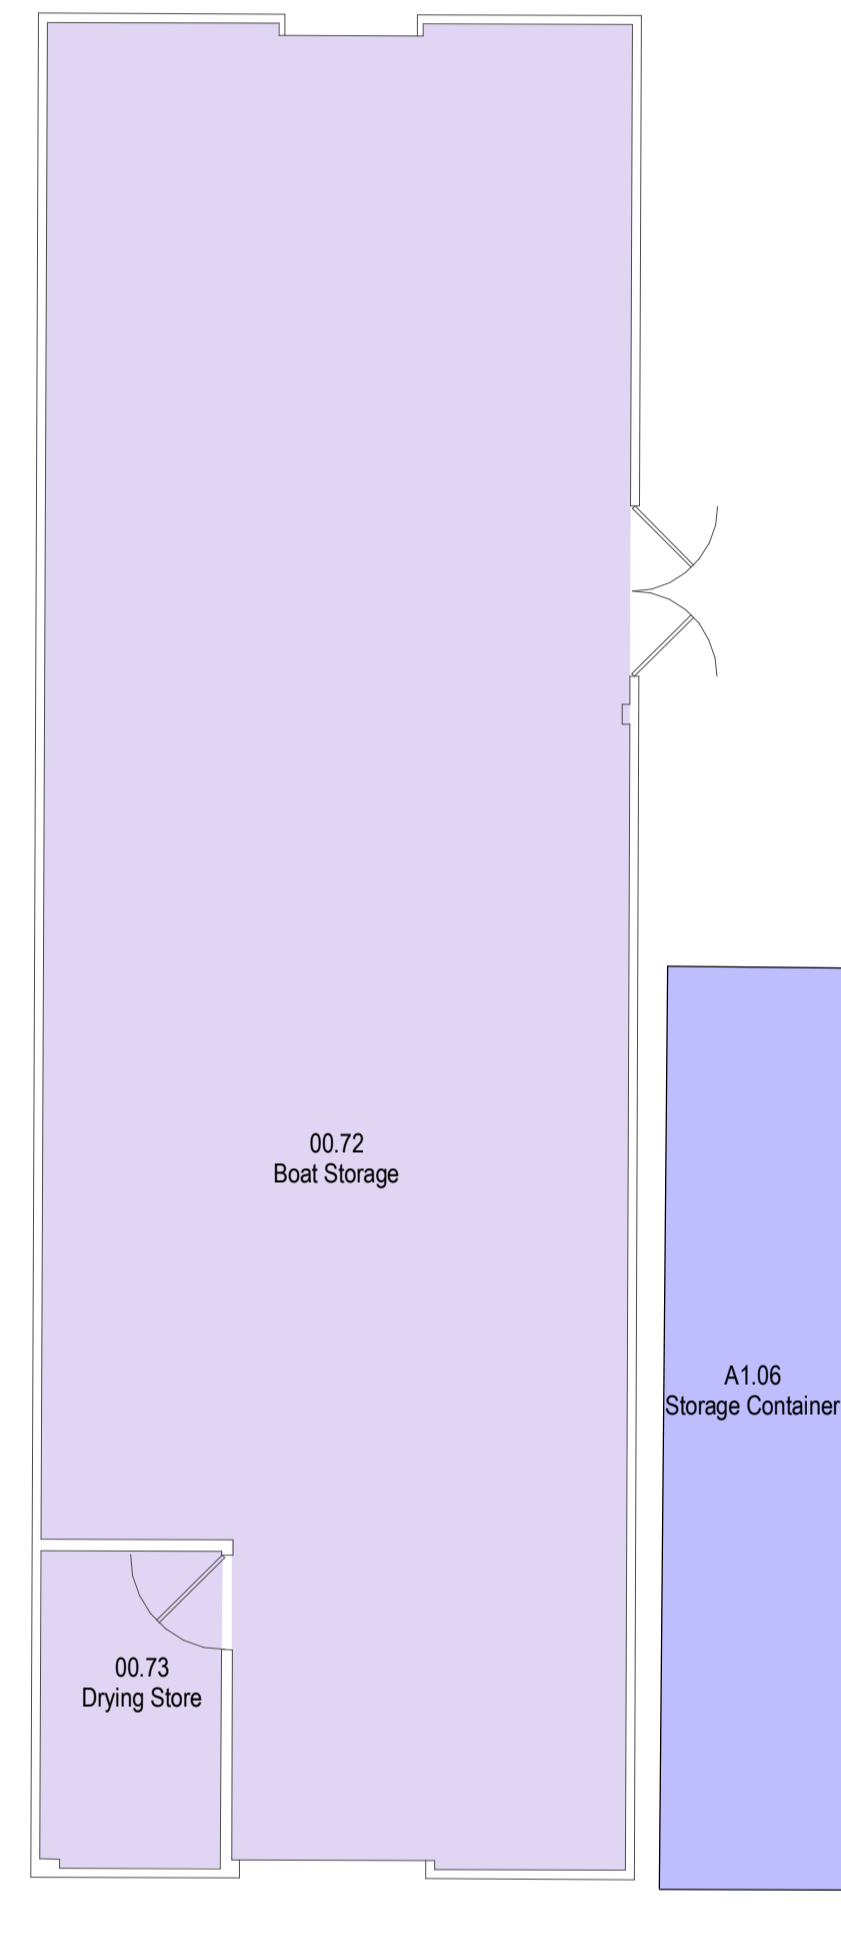

- By Department Legend
- Ancillary Store/Services
 - Utilities

E5 Existing Ground Floor Plan
 1: 100

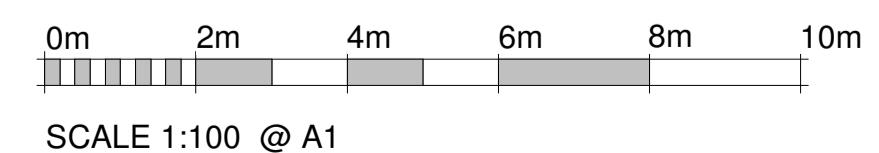

Revision	Date	Drn	Chk
P01	03.10.22	AJ	CG

This document references the following files:-

Client
Surrey County Council

Project
**Surrey Outdoor Learning & Development Centre
 Thames Young Mariners**

Drawing Title
**E3, E4 & E5 Plan and Schedule of Areas
 Existing Buildings**

Suitability Status
S2 - Suitable for Information

Job No.	Scale	Size	Rev
211263	As indicated	@ A1	P01

Drawing Number
PR-200 - PEV - XX - 00 - DR - A - 11005

Project Code	Originator	Zone	Level	Type	Role	Number

