



NO DIMENSIONS TO BE SCALED FROM THIS DRAWING
 CDM - RESIDUAL HAZARDS The following are considered to be significant risks relevant to this drawing, which could not be fully mitigated or removed through design:

Legend
 ■ Demolished

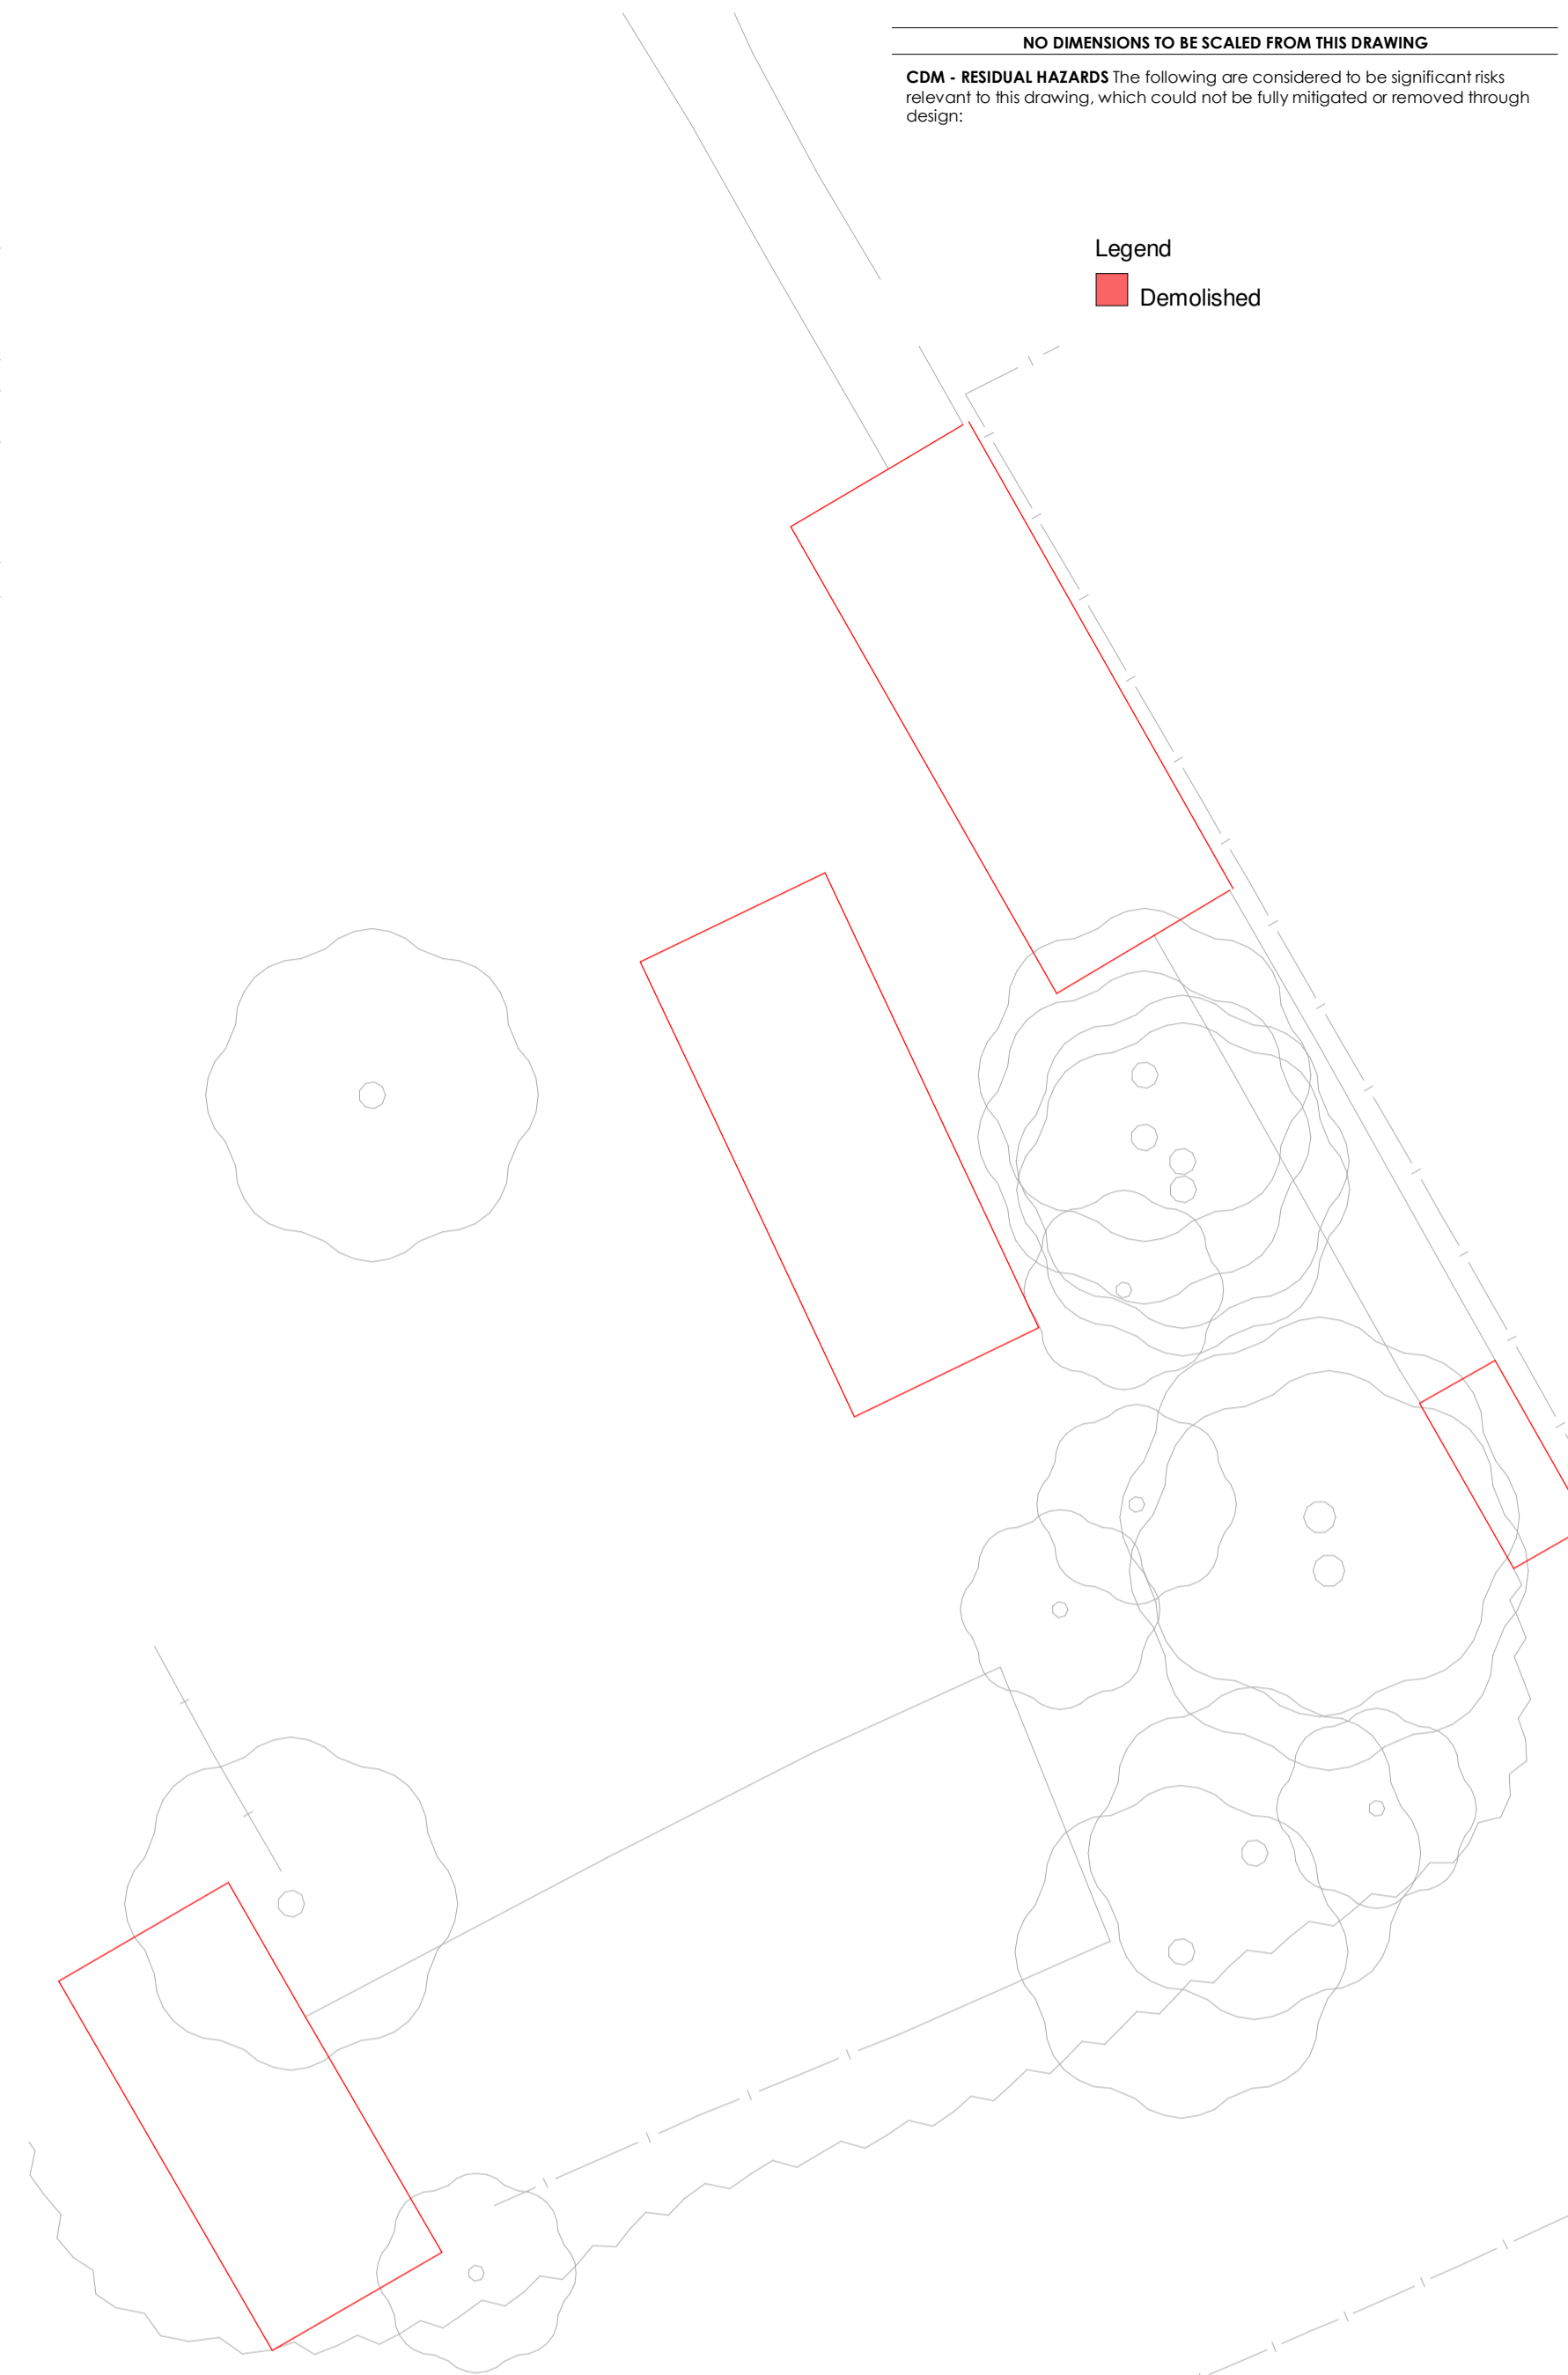

E1 Existing Ground Floor Plan
 1:200

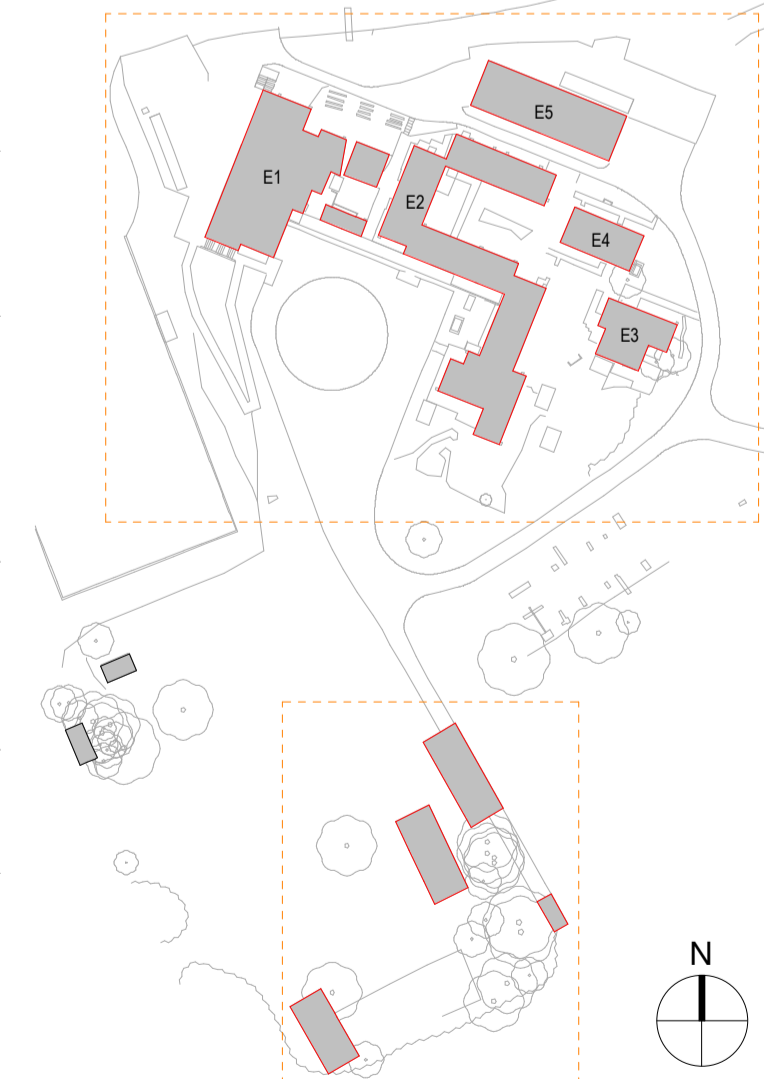

Existing Demolition Key Plan
 1:1250

E1 Existing Ground Floor Plan
 1:200

Revision	Date	Dn	Chk
P02	12.10.22	AJ	CG
Issued for Planning submission incorporating Comments Following Review			
P01	03.10.22	AJ	CG
Issued for Planning submission			

This document references the following files:-

Client			
Surrey County Council			
Project			
Surrey Outdoor Learning & Development Centre Thames Young Mariners			
Drawing Title			
Demolition Plans - 00 Existing Buildings			
Suitability Status			
S2 - Suitable for Information			
Job No.	Scale	Size	Rev
211263	As indicated	@ A1	P02
Drawing Number			
PR-200-PEV-XX-00-DR-A-11102			
Project Code	Originator	Zone	Level
			Type
			Role
			Number

