


R1\_Roof Plan

0m 1m 2m SCALE 1:50 @ A1

NO DIMENSIONS TO BE SCALED FROM THIS DRAWING **CDM - RESIDUAL HAZARDS** The following are considered to be significant risks relevant to this drawing, which could not be fully mitigated or removed through design:

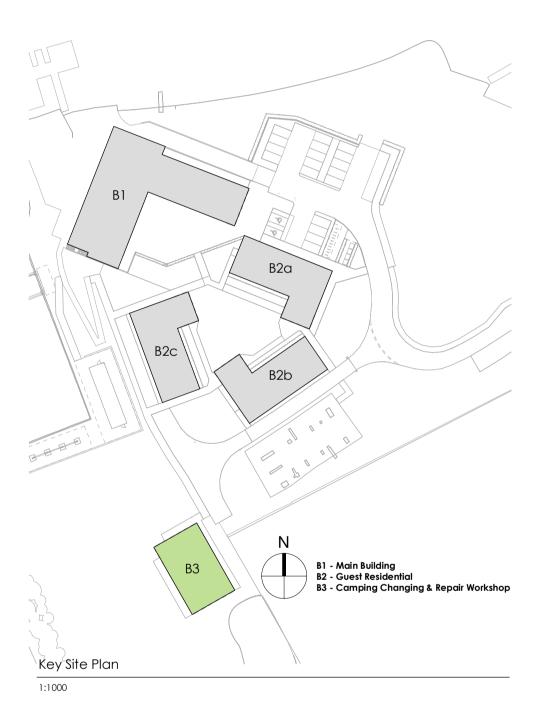

P05Issued for Planning Submission Incorporating Comments Following Review12.10.22AJCGP04Issued for Planning submission03.10.22AJCGP03VE01 end user requests updated08.08.22LHCGP04Pre-App 3 Submission15.07.22BPLHP01VE Design Review19.05.22NBLHRevisionDateDr					
Comments Following ReviewP04Issued for Planning submission03.10.22AJCGP03VE01 end user requests updated08.08.22LHCGP02Pre-App 3 Submission15.07.22BPLH	Revis	sion	Date	Drn	Chk
Comments Following ReviewP04Issued for Planning submission03.10.22AJCGP03VE01 end user requests updated08.08.22LHCG	P01	VE Design Review	19.05.22	NB	LH
Comments Following ReviewP04Issued for Planning submission03.10.22AJCG	P02	Pre-App 3 Submission	15.07.22	BP	LH
Comments Following Review	P03	VE01 end user requests updated	08.08.22	LH	CG
	P04	Issued for Planning submission	03.10.22	AJ	CG
	P05		12.10.22	AJ	CG

This document references the following files:-

Client Surrey C	County Council		
Project			
	Outdoor Learning & Develop nping Changing Block	oment Centre	
Drawing Title			
•	d GA Plan - R1 Arrangement Plan		
	nping Changing		
Suitability Sta	atus		
	able for information		
		Size	Rev
S2-Suit	able for information Scale	Size @ A1	<sup>Rev</sup> <b>P05</b>
S2-Suite	able for information Scale As indicated		
<b>S2-Suite</b> Job No. <b>211263</b> Drawing Nu	able for information Scale As indicated		

5m 3m 4m 

T 0345 045 0050

www.pickeverard.co.uk This drawing is issued for the sole and exclusive use of the intended recipient and is subject to copyright in favour of Pick Everard. Pick Everard does not accept any responsibility or liability whatsoever for its use by a person other than the intended recipient.