


Elevation 2 - East
 1 : 50

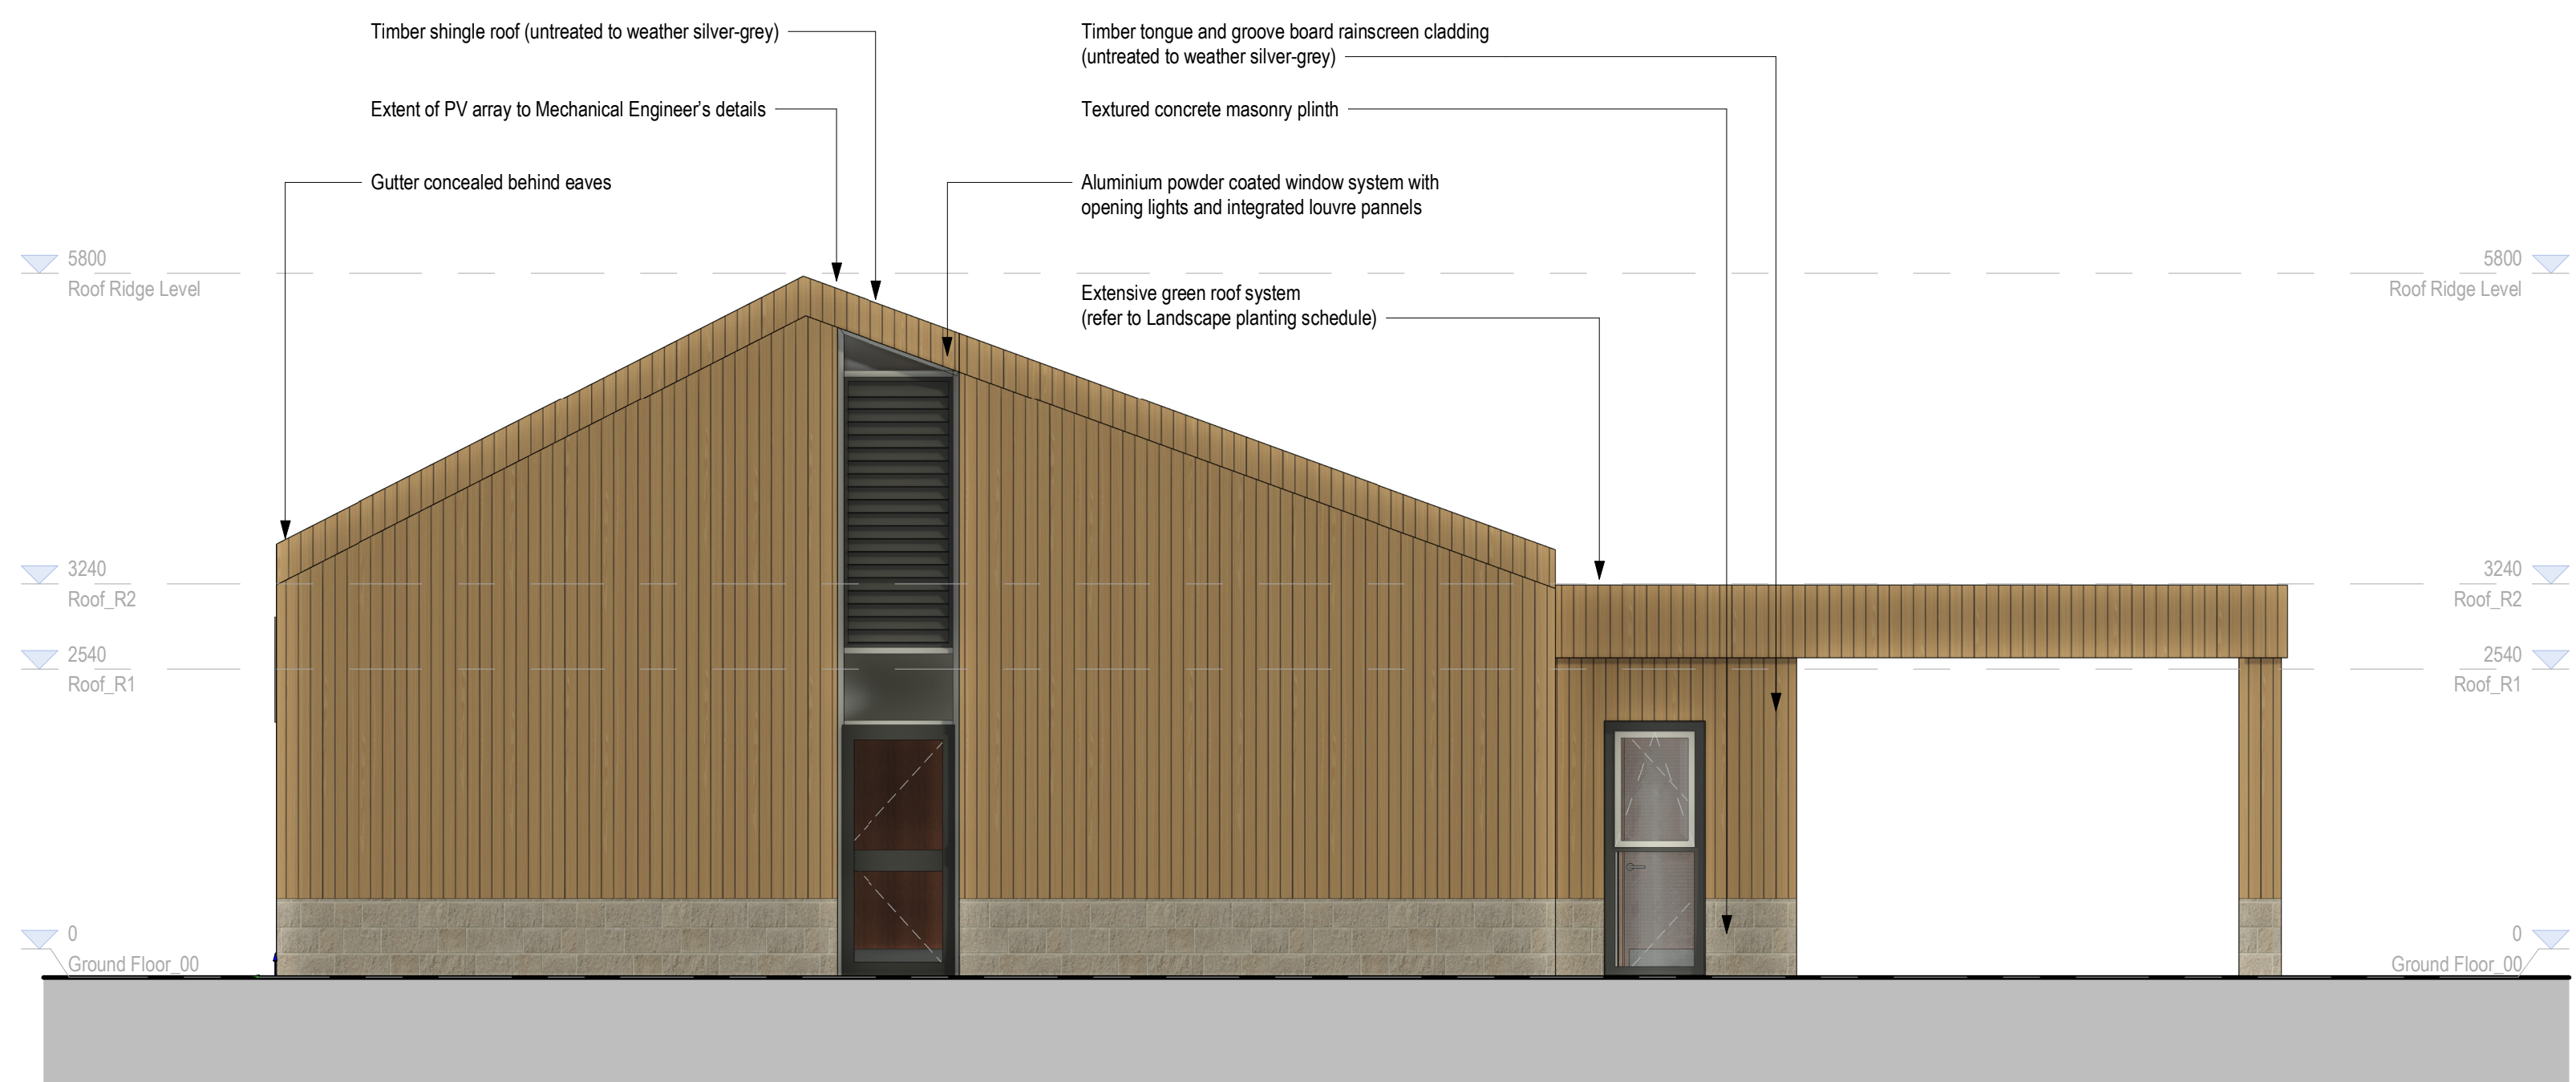

Elevation 4 - West
 1 : 50



Key Site Plan
 1:500

P04	Issued for Planning submission	03.10.22	AJ	CG
P03	External wall & canopy extended by 440mm to create overhang suitable for hanging / drying equipment in line with end user comments	11.08.22	LH	CG
P02	Updated openings	19.05.22	NB	LH
P01	Issue 01 - for Cost Plan	12.04.22	NB	CG

This document references the following files:-


Client
Surrey County Council

Project
**Surrey Outdoor Learning & Development Centre
 B2 - Guest Residential**

Drawing Title
**Proposed Elevations
 East and West Elevations
 B2 - Guest Residential**

Suitability Status

Job No.	Scale	Size	Rev
211263	As indicated	@ A1	P04
Drawing Number	PR-200 - PEV - ZZ - ZZ - DR - A - 23102		
Project Code	Originator	Zone	Level
			Type
			Role
			Number

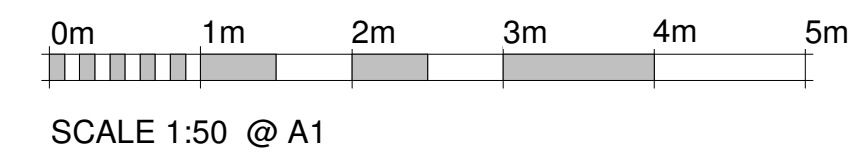

PICK EVERARD