


**NOTES**  
 DRAWINGS ARE DESIGN INTENT ONLY. PRODUCTION DRAWINGS TO BE COMPLETED BY CONTRACTOR TO MEASURED SITE DIMENSIONS FOR DESIGNERS / ARCHITECT'S APPROVAL PRIOR TO CONSTRUCTION.  
 CONTRACTOR TO ENSURE ALL MATERIALS AND WORKMANSHIP COMPLIES WITH LOCAL AUTHORITY REGULATIONS.  
 STRUCTURAL ENGINEER MUST BE EMPLOYED WHERE APPLICABLE.  
 THIS DRAWING IS THE COPYRIGHT OF CAPELO DESIGN LTD. THIS DRAWING CANNOT BE COPIED, REPRODUCED, RETAINED OR DISCLOSED TO ANY UNAUTHORISED PERSON.

**PROJECT INFORMATION**  
 SITE ADDRESS:  
 25 CHURCH ROAD  
 TEDDINGTON  
 TW11 8PF

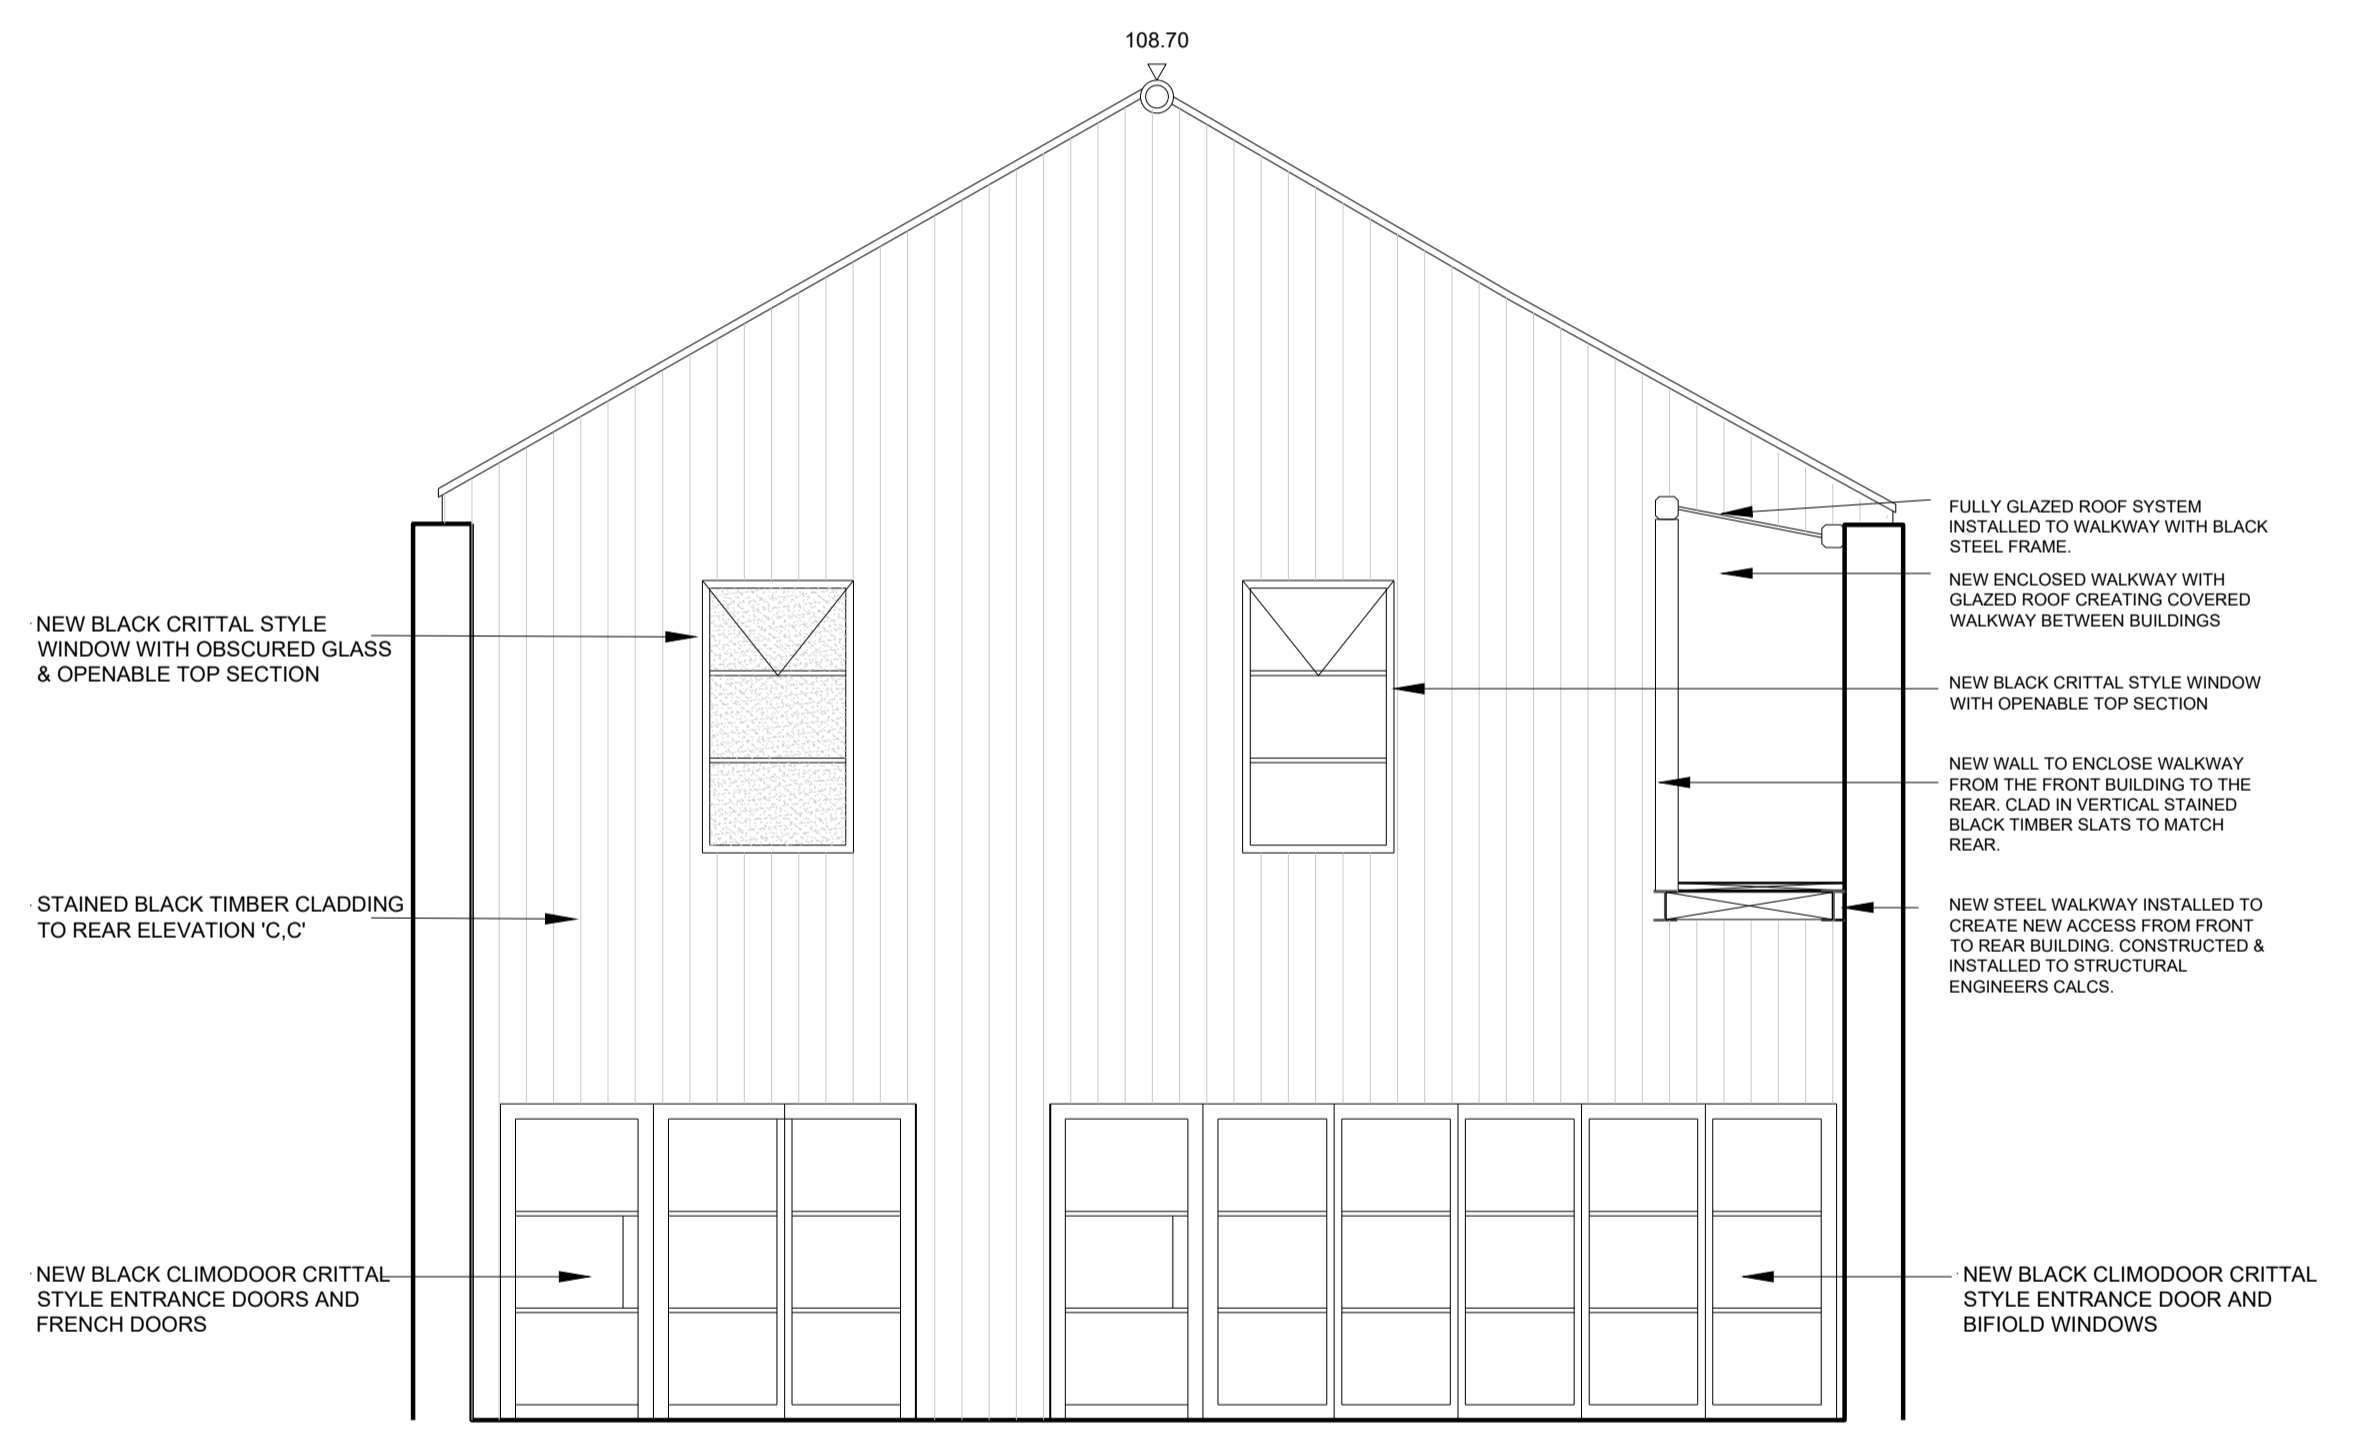

**REVISION**

REV	DESCRIPTION	DRAWN	DATE
-	1st ISSUE	MEC	14/10/22

- DRAWING STATUS**
- FOR INFORMATION
  - FOR APPROVAL
  - FOR COSTING ONLY
  - FOR PLANNING APPROVAL

**CAPELO**  
www.capepo.design / hello@capepo.design

**CLIENT**  
 SEVENTY FOUR PROP. CO.

**PROJECT**  
 CHURCH ROAD RESIDENTIAL DEVELOPMENT

**DESCRIPTION**  
 PROPOSED EXTERIOR ELEVATION - FRONT, REAR BUILDING

<b>SCALE</b> 1:50 @ A1	<b>DRAWN BY</b> MEC	<b>DATE</b> SEP. '22
---------------------------	------------------------	-------------------------

**DRAWING NO.** 22228-A-205      **REVISION**

01 PROPOSED ELEVATION  
 1:50 @ A1

