




PROPOSED GROUND FLOOR PLAN

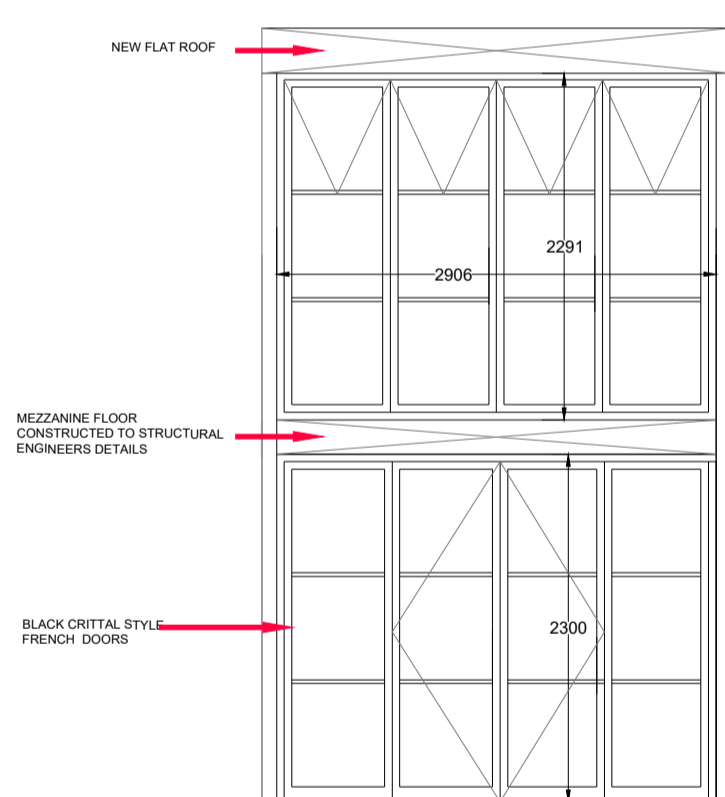


PROPOSED ELEVATION H
SLIDING DOORS GROUND FLOOR
SINGLE FRAME WITH GLASS PANELS MEZZ

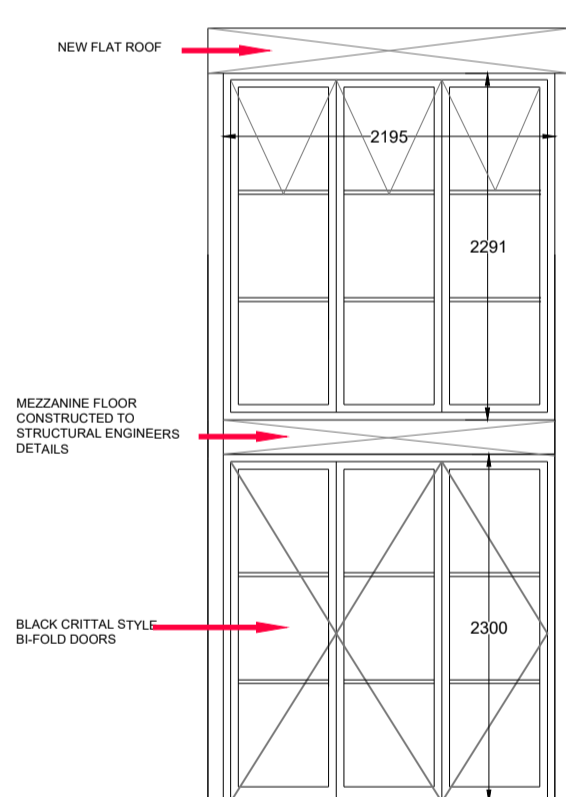


PROPOSED ELEVATION G

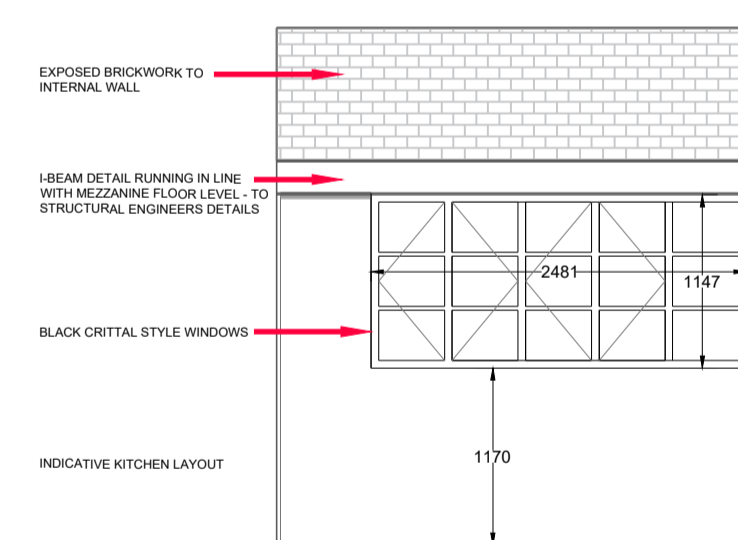


PROPOSED ELEVATION I

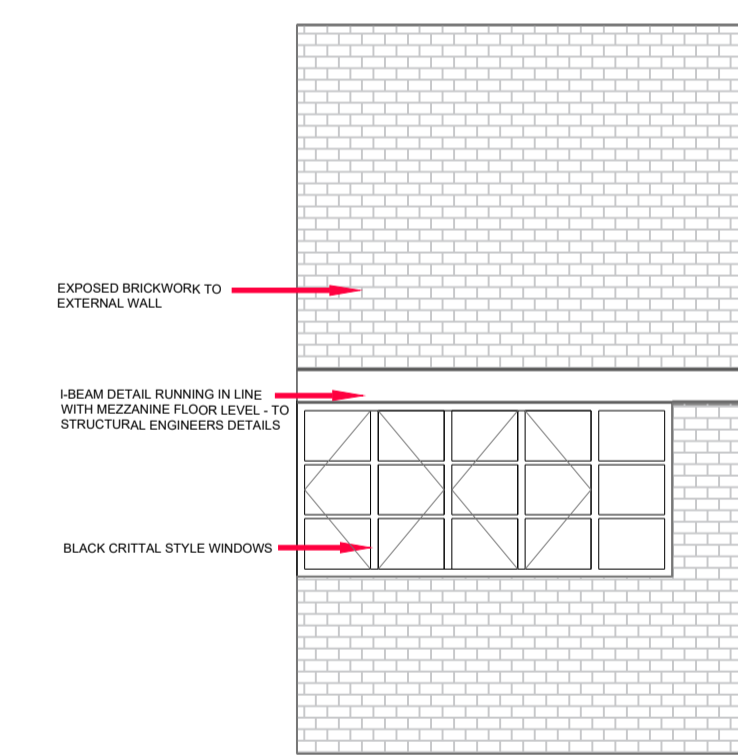


PROPOSED EXTERNAL ELEVATION J

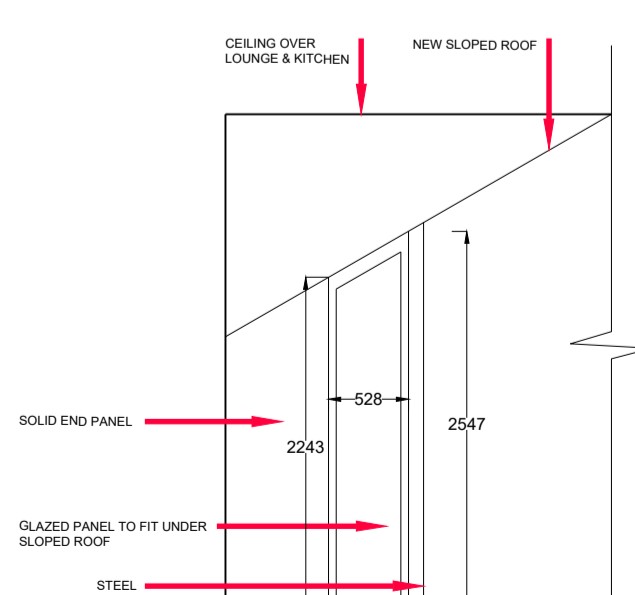


PROPOSED ELEVATION M
SINGLE GLAZED PANEL
FITTED BELOW ANGLE OF CEILING

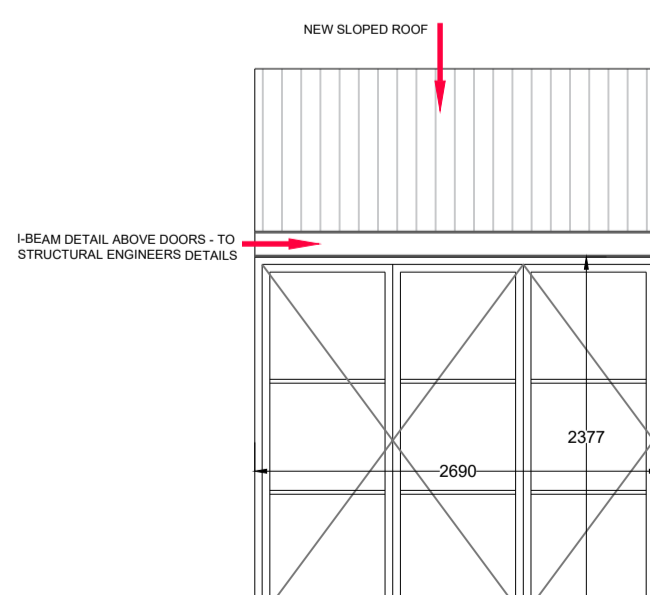

PROPOSED ELEVATION K
SINGLE GLAZED BI-FOLD DOORS
OPENING INTO LIGHTWELL

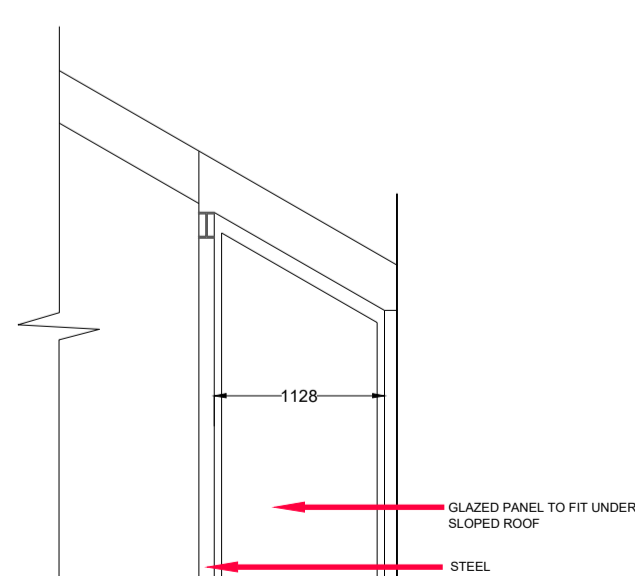

PROPOSED ELEVATION L
SINGLE GLAZED PANEL
FITTED BELOW ANGLE OF CEILING

 

NOTES
DRAWINGS ARE DESIGN INTENT ONLY. PRODUCTION DRAWINGS TO BE COMPLETED BY CONTRACTOR TO MEASURED SITE DIMENSIONS FOR DESIGNERS / ARCHITECT'S APPROVAL PRIOR TO CONSTRUCTION.
CONTRACTOR TO ENSURE ALL MATERIALS AND WORKMANSHIP COMPLIES WITH LOCAL AUTHORITY REGULATIONS.
STRUCTURAL ENGINEER MUST BE EMPLOYED WHERE APPLICABLE.
THIS DRAWING IS THE COPYRIGHT OF CAPELO DESIGN LTD. THIS DRAWING CANNOT BE COPIED, REPRODUCED, RETAINED OR DISCLOSED TO ANY UNAUTHORISED PERSON.

PROJECT INFORMATION
SITE ADDRESS:
25 CHURCH ROAD
TEDDINGTON
TW11 8PF

REV	DESCRIPTION	DRAWN	DATE
-	1st ISSUE	CH	19/10/22

- DRAWING STATUS**
- FOR INFORMATION
 - FOR APPROVAL
 - FOR COSTING ONLY
 - FOR PLANNING APPROVAL

CAPELO
www.capepo.design / hello@capepo.design

CLIENT
SEVENTY FOUR PROP. CO.

PROJECT
CHURCH ROAD RESIDENTIAL DEVELOPMENT

DESCRIPTION
PROPOSED LIGHTWELLS

SCALE 1:50 @ A1
DRAWN BY CH
DATE SEP. '22

DRAWING NO. 22228-A-206
REVISION