


NOTES
 DRAWINGS ARE DESIGN INTENT ONLY. PRODUCTION DRAWINGS TO BE COMPLETED BY CONTRACTOR TO MEASURED SITE DIMENSIONS FOR DESIGNERS / ARCHITECT'S APPROVAL PRIOR TO CONSTRUCTION.
 CONTRACTOR TO ENSURE ALL MATERIALS AND WORKMANSHIP COMPLIES WITH LOCAL AUTHORITY REGULATIONS.
 STRUCTURAL ENGINEER MUST BE EMPLOYED WHERE APPLICABLE.
 THIS DRAWING IS THE COPYRIGHT OF CAPELO DESIGN LTD. THIS DRAWING CANNOT BE COPIED, REPRODUCED, RETAINED OR DISCLOSED TO ANY UNAUTHORISED PERSON.

PROJECT INFORMATION
 SITE ADDRESS:
 25 CHURCH ROAD
 TEDDINGTON
 TW11 8PF

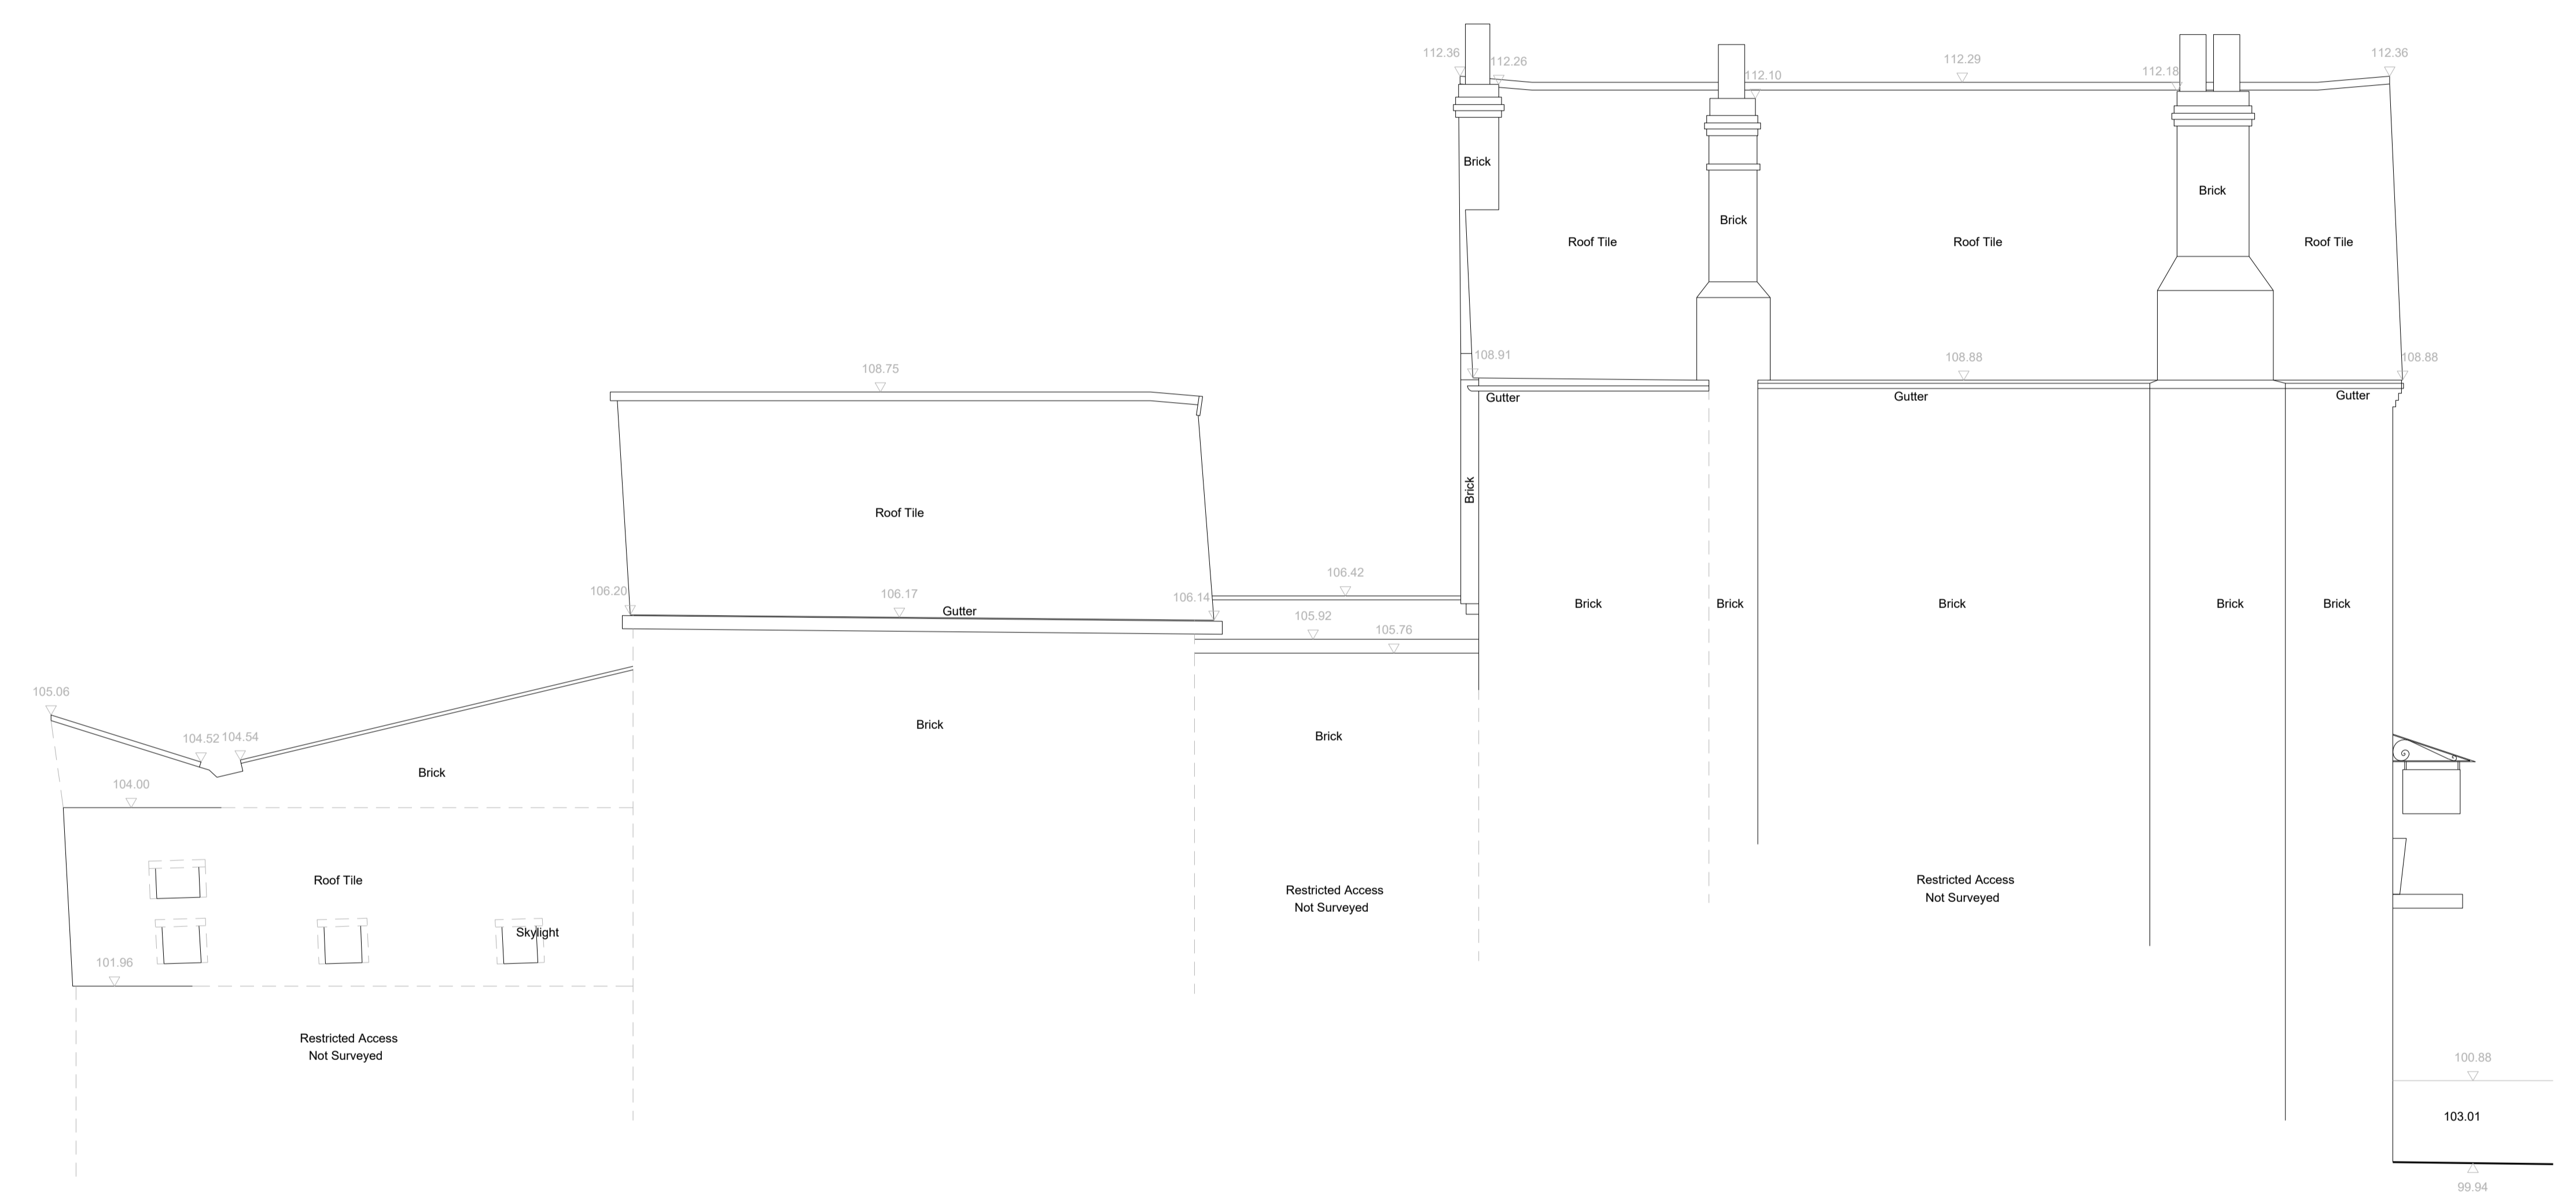

REVISION

REV	DESCRIPTION	DRAWN	DATE
-	1st ISSUE	MEC	07/10/22

- DRAWING STATUS**
- FOR INFORMATION
 - FOR APPROVAL
 - FOR COSTING ONLY
 - FOR PLANNING APPROVAL

CAPELO
www.capepo.design / hello@capepo.design

CLIENT
 SEVENTY FOUR PROP. CO.

PROJECT
 CHURCH ROAD RESIDENTIAL DEVELOPMENT

DESCRIPTION
 EXISTING EXTERIOR ELEVATION

SCALE	DRAWN BY	DATE
1:50 @ A1	MEC	SEP. '22

DRAWING NO.	REVISION
22228-AX-200-P	

01 EXISTING ELEVATION
 1:50 @ A1

